

ACAD Rel: 23.1s (LMS Tech)
Filename: N:\STANDARD\T-1 COUNTY COVER.dwg
Last Saved: 8/13/2020 1:39 PM Saved By: 02298

GENERAL NOTES

PRE-CONSTRUCTION MEETING AND CONSTRUCTION COMMENCEMENT:

- All construction methods and materials shall conform to the Construction Standards and Specifications of Roanoke County, the Western Virginia Water Authority, and the Virginia Department of Transportation.
- Stormwater Management Agreements with an attached 8 1/2" x 11" or 8 1/2" x 14" plat must be approved and recorded prior to the pre-construction meeting.
- Once all required items are submitted to the County of Roanoke, the developer must contact the Development Review Coordinator to indicate that a pre-construction meeting needs to be scheduled. The pre-construction meeting will be scheduled with the owner/developer two (2) working days later.
- All land disturbing projects that require approval of an erosion and sediment control plan, grading or clearing permit shall require that the applicant provide the name of an individual who will be responsible for land disturbing activities and that this individual hold a Responsible Land Disturber (RLD) Certificate from the Department of Environmental Quality. The Responsible Land Disturber can be anyone from the Project team that is certified by the Commonwealth of Virginia to be in charge of carrying out the land disturbing activity for the project.
- It is the responsibility of the owner/developer to notify the certified Responsible Land Disturber and the Utility Contractor to attend the pre-construction meeting.
- The Development Review Coordinator will schedule the pre-construction meeting with the County Review Engineer, the County Inspector, and the Western Virginia Water Authority and the Town of Vinton Public Works Department if applicable.
- An approved set of plans, Storm Water Pollution Prevention Plan (SWPPP), VSPM coverage letter, and all permits must be available and visibly posted at the construction site at all times.
- The developer and/or contractor shall supply all utility companies with copies of approved plans, advising them that all grading and installation shall conform to approved plans.
- The project engineer will inform the owner/developer verbally and in writing of the County's obligation to perform inspections on site. Everyone in the meeting will be required to sign a pre-construction checklist indicating their knowledge of Roanoke County's obligation to perform inspections on site.
- The Erosion Control Permit or Combined Erosion Control & VSPM Permit is given to the developer at this pre-construction meeting.
- Notify the County of Roanoke prior to beginning installation of ESC measures. The County will inspect initial installations to ensure compliance with approved plan prior to start of grading. The developer SHALL contact the project inspector 24 hours before beginning any grading or construction on the property.
- County inspectors must inspect storm drain / stormwater management / BMP installations during the process of installation. Please contact the site inspector 24 hours in advance.
- All work shall be subject to inspection by Roanoke County, the Western Virginia Water Authority and the Virginia Department of Transportation inspectors.
- Contractors shall notify utilities of proposed construction at least two (2), but not more than ten (10) working days in advance. Area public utilities may be notified thru "Miss Utility": 1-800-552-7001 or VA 811.
- The 100 year Floodway shall be staked prior to any construction.
- Grade stakes shall be set for all curb and gutter, culvert, sanitary sewer and storm sewer at all times of construction.
- The Department of Community Development shall be notified when a spring is encountered during construction.
- Construction debris shall be containerized in accordance with the Virginia Litter Control Act. No less than one litter receptacle shall be provided on site.
- The contractor shall provide adequate means of cleaning mud from trucks and/or other equipment prior to entering public streets or rights of ways. It is the contractors responsibility to insure that the streets are in a clean, mud and dust free condition at all times.
- Plan approval in no way relieves the developer or contractors of the responsibilities contained within the erosion and sediment control or stormwater management policies.
- Field construction shall honor proposed drainage divides as shown on plans.
- Field corrections shall be approved by the Roanoke County Engineering Division and/or the Western Virginia Water Authority and the Professional of Record, prior to such construction.
- The developer or contractor shall supply the County and the Western Virginia Water Authority with correct As-Built plans before final acceptance.

VIRGINIA DEPARTMENT OF TRANSPORTATION:

- Plan approval by Roanoke County does not guarantee issuance of any permits by the Virginia Department of Transportation.
- A permit must be obtained from the Virginia Department of Transportation, Salem Residency Office prior to construction in the highway right-of-way.
- The preliminary pavement designs should be based on a predicted sub-grade CBR value of 7.0 and with a Resiliency Factor (RF) of 2.0 as shown in Appendix I of the 2000 Virginia Department of Transportation Pavement Design Guide for Subdivision and Secondary Roads. The sub-grade soil is to be tested by an independent laboratory and the results submitted to the Virginia Department of Transportation prior to base construction. Should the sub-grade CBR value and/or the RF value be less than the predicted values, additional base material will be required in accordance with Departmental specifications. Refer to the same manual as the number and locations of the required soil samples to be tested. All pavement designs shall be submitted to the Department for review and approval. The sub-grade shall be approved by the Virginia Department of Transportation prior to placement of the base. Base shall be approved by the Virginia Department of Transportation for depth, template, and compaction before the surface is applied.
- Standard guardrail with safety end sections may be required on fills or in areas where hazards exist as deemed necessary. After completion of rough grading operations, the County Engineer and Virginia Department of Transportation shall be contacted to schedule a field review. Where guard rail is warranted, the standard shoulder width shall be provided and the guard rail shall be installed in accordance with the 2001 VDOT Road and Bridge Standards as part of this development.
- Standard street and traffic control signs shall be erected at each intersection by the developer prior to final street acceptance.
- All traffic devices shall be in accordance with current edition of the "Manual on Uniform Traffic Control Devices" (MUTCD).
- All unsuitable material shall be removed from the construction limits of the roadway before placing embankment.

See Sheet N/A for Stormwater Site Statistics Table.
See Sheet N/A for New BMP Information Table.

The Project Engineer shall provide electronic copies of the approved plans to the Development Review Coordinator within 5 working days of the pre-construction meeting.
The notes on this sheet shall not be modified.



COUNTY OF ROANOKE, VA

NAME OF DEVELOPMENT	RESTORATION OF WOLF CREEK AT GOODE PARK	I, _____, OWNER/DEVELOPER, AM AWARE OF THE SITE DESIGN REQUIREMENTS IMPOSED BY THIS SITE DEVELOPMENT PLAN AND OTHER APPLICABLE ROANOKE COUNTY CODES. I HEREBY CERTIFY THAT I AGREE TO COMPLY WITH THESE REQUIREMENTS AND THE THIRTY (30) POINTS SHOWN ON THIS COVER SHEET UNLESS MODIFIED IN ACCORDANCE WITH LOCAL LAW.
MAGISTERIAL DISTRICT(S)	VINTON	
OWNER (name, address, telephone)	ROANOKE COUNTY, VA, P.O. BOX 29800, ROANOKE, VA 24018-0798, 540.772.2083 ATTN: DAVID HENDERSON, COUNTY ENGINEER	
DEVELOPER (name, address, telephone)	ROANOKE COUNTY, VA, P.O. BOX 29800, ROANOKE, VA 24018-0798, 540.772.2083 ATTN: DAVID HENDERSON, COUNTY ENGINEER	
ENGINEER, ARCHITECT OR SURVEYOR (name, address, telephone)	BRYAN M. DICK, PE, FREESE AND NICHOLS, INC. 531 N LIBERTY ST, WINSTON-SALEM, NC 27101 864.506.1465	
TAX MAP NO(S)	_061.01-01-03.00-0000	

SEWER NOTES

All sanitary sewer facilities shall be installed according to the Western Virginia Regional Design and Construction Standards. (Latest Edition).

A minimum cover of three (3) feet is required over proposed lines.


Contractor shall be responsible for locating and uncovering all manholes after paving. Manhole tops shall be adjusted to grade if necessary.

All existing utilities may not be shown in their exact location. The contractor shall comply with (State Water Works Regulations, Section 12VAC5-590-1150, where lines cross.)

All trenches in existing or future rights-of-way shall be compacted according to Virginia Department of Transportation standards.

Lines shall be staked prior to construction.

(SEE T-2 FOR DETAILED MAP)

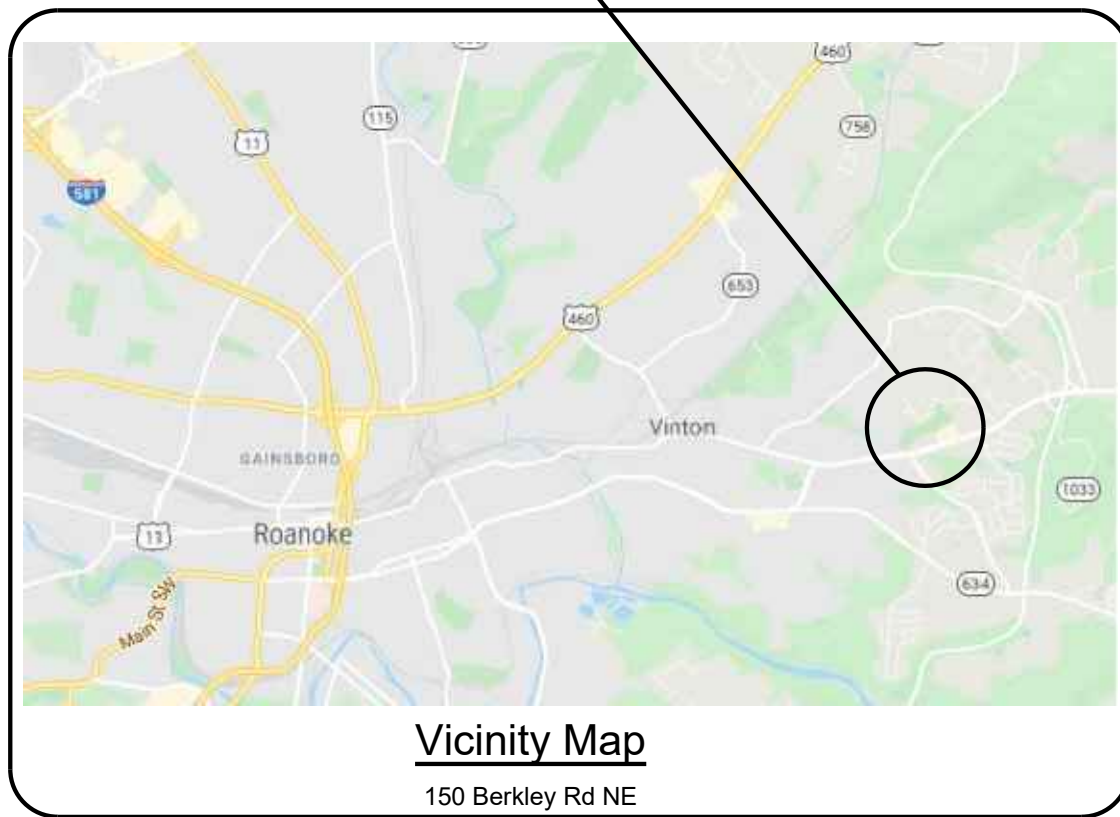

Vicinity Map
150 Berkley Rd NE

PRIVATE UTILITIES

Underground utilities installed on private property or in private utility easements and building related storm drains shall be designed and installed per the current edition of the Virginia Uniform Statewide Building Code. Design and installation requirements issued by the Western Virginia Water Authority that meet or exceed the USBC requirements are acceptable for private utilities. All private utilities are to be permitted through and inspected by the Roanoke County Inspections Office. Vaults, valves and other devices installed by or under the control of the Western Virginia Water Authority may not substituted for the code required devices.

T-1.....COUNTY COVER SHEET
T-2.....TITLE SHEET
C-1 THRU C-5.....PLAN AND PROFILE, STA 10+00 TO STA 29+00
C-6 THRU C-9.....GENERAL DETAILS
C-10.....PLANTING PLAN
C-11.....TYPICAL SECTIONS
C-12.....TEMPORARY PEDESTRIAN ACCESS PLAN
CS-1 THRU CS-4.....DETAILED CROSS SECTIONS, STA 10+00 TO STA 29+39
EC-1.....EROSION CONTROL OVERALL PLAN
EC-2 THRU EC-6.....EROSION CONTROL PLAN VIEWS
EC-7.....EROSION CONTROL NOTES AND LEGEND
EC-8 THRU EC-10.....EROSION CONTROL DETAILS

Sheet Index

SURVEY INFORMATION

Horizontal and vertical control surveys were performed in year: 2019
By: H&B SURVEYING AND MAPPING, LLC, 614 MOOREVILLE PARK DR, RICHMOND VA 23238 VA # 002617

All vertical elevations must be referenced to the National Geodetic Vertical Datum of 1929 or 1988. All horizontal locations must be referenced to the North American Datum of 1927 or 1983.

Horizontal Datum: NAD 83 Vertical Datum: NAVD 88

Source of topographic mapping is dated 10/25/2019


Boundary was performed by H&B SURVEYING AND MAPPING, LLC dated: 11/14/2019

Benchmark Information: CONTINUALLY OPERATING REFERENCE STATION (CORS) "LS04" MEASURED THROUGH GPS OBSERVATION USING RTK REAL TIME NETWORK CORRECTION

The professional seal and signature certifies the boundary survey and topographic mapping to be accurate and correct.

FREESE AND NICHOLS
531 NORTH LIBERTY STREET
WINSTON-SALEM, NC 27101
864.506.1465 TEL
VA LICENSE # 0407007129
Freese and Nichols, Inc.
Texas Registered Engineering Firm F-2144

H&B H&B Surveying and Mapping, LLC
thoughtful solutions, quality service

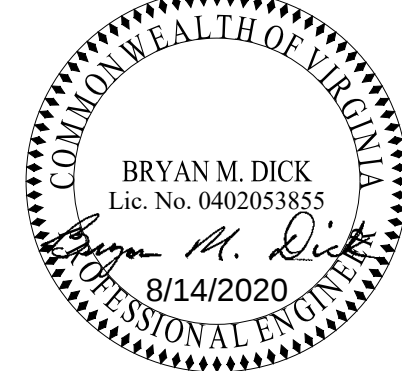

COUNTY COVER SHEET

FINAL PLAN SET
ISSUED FOR BID
BID SET
AUGUST 2020

RESTORATION OF WOLF CREEK AT



GOODE PARK

SHEET
T-1

ACAD Rel: 23.1s (LMS Tech)
Filename: N:\SW\Drawings\PLAN AND PROFILE.dwg
Last Saved: 8/14/2020 11:51 AM Saved By: 02298

NOTE:

- CLEAN TEMPORARY CONSTRUCTION ACCESS DAILY.
- CONSTRUCTION ACTIVITY MUST NOT EXCEED THE LIMITS OF DISTURBANCE.
- SELECT TREE REMOVAL OR INTERMITTENT EQUIPMENT ACCESS PATH MAY BE ALLOWED AS COORDINATED WITH ENGINEER.
- WOLF CREEK IS LOCATED WITHIN A FEMA SPECIAL FLOOD HAZARD AREA AND FLOODWAY. REFER TO FEMA FIRM PANELS 51161C0186G AND 51161C0188G FOR MORE INFORMATION.
- CONTRACTOR SHALL DEVELOP A PLAN TO MINIMIZE CLOSURE OF UPSTREAM PEDESTRIAN BRIDGE. PLAN SHALL BE SUBMITTED TO ENGINEER FOR APPROVAL PRIOR TO WORKING IN AREA UPSTREAM OF BRIDGE.
- ACCESS TO STREAM SHALL ONLY BE FROM SOUTH SIDE OF CHANNEL.
- WORK IN CHANNEL SHALL BE CONDUCTED ONLY WHILE STREAM IS DEWATERED THROUGH PUMP-AROUND OPERATION.
- CONTRACTOR TO MAINTAIN SAFE PUBLIC ACCESS TO GREENWAY TRAIL AT ALL TIMES. DURING UPSTREAM CONSTRUCTION, GREENWAY CROSSING AT THE BRIDGE WILL CLOSED.
- IT IS ESTIMATED THAT THE PROJECT WILL GENERATE APPROXIMATELY 740 CY OF SURPLUS EXCAVATED MATERIAL THAT WILL NEED TO BE HAULED OFF-SITE. HOWEVER, THE CONTRACTOR IS RESPONSIBLE FOR CONDUCTING THEIR OWN TAKEOFFS OF EARTHWORK QUANTITIES.

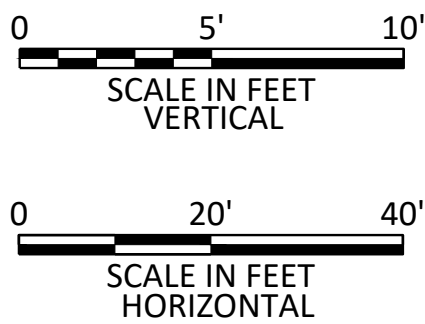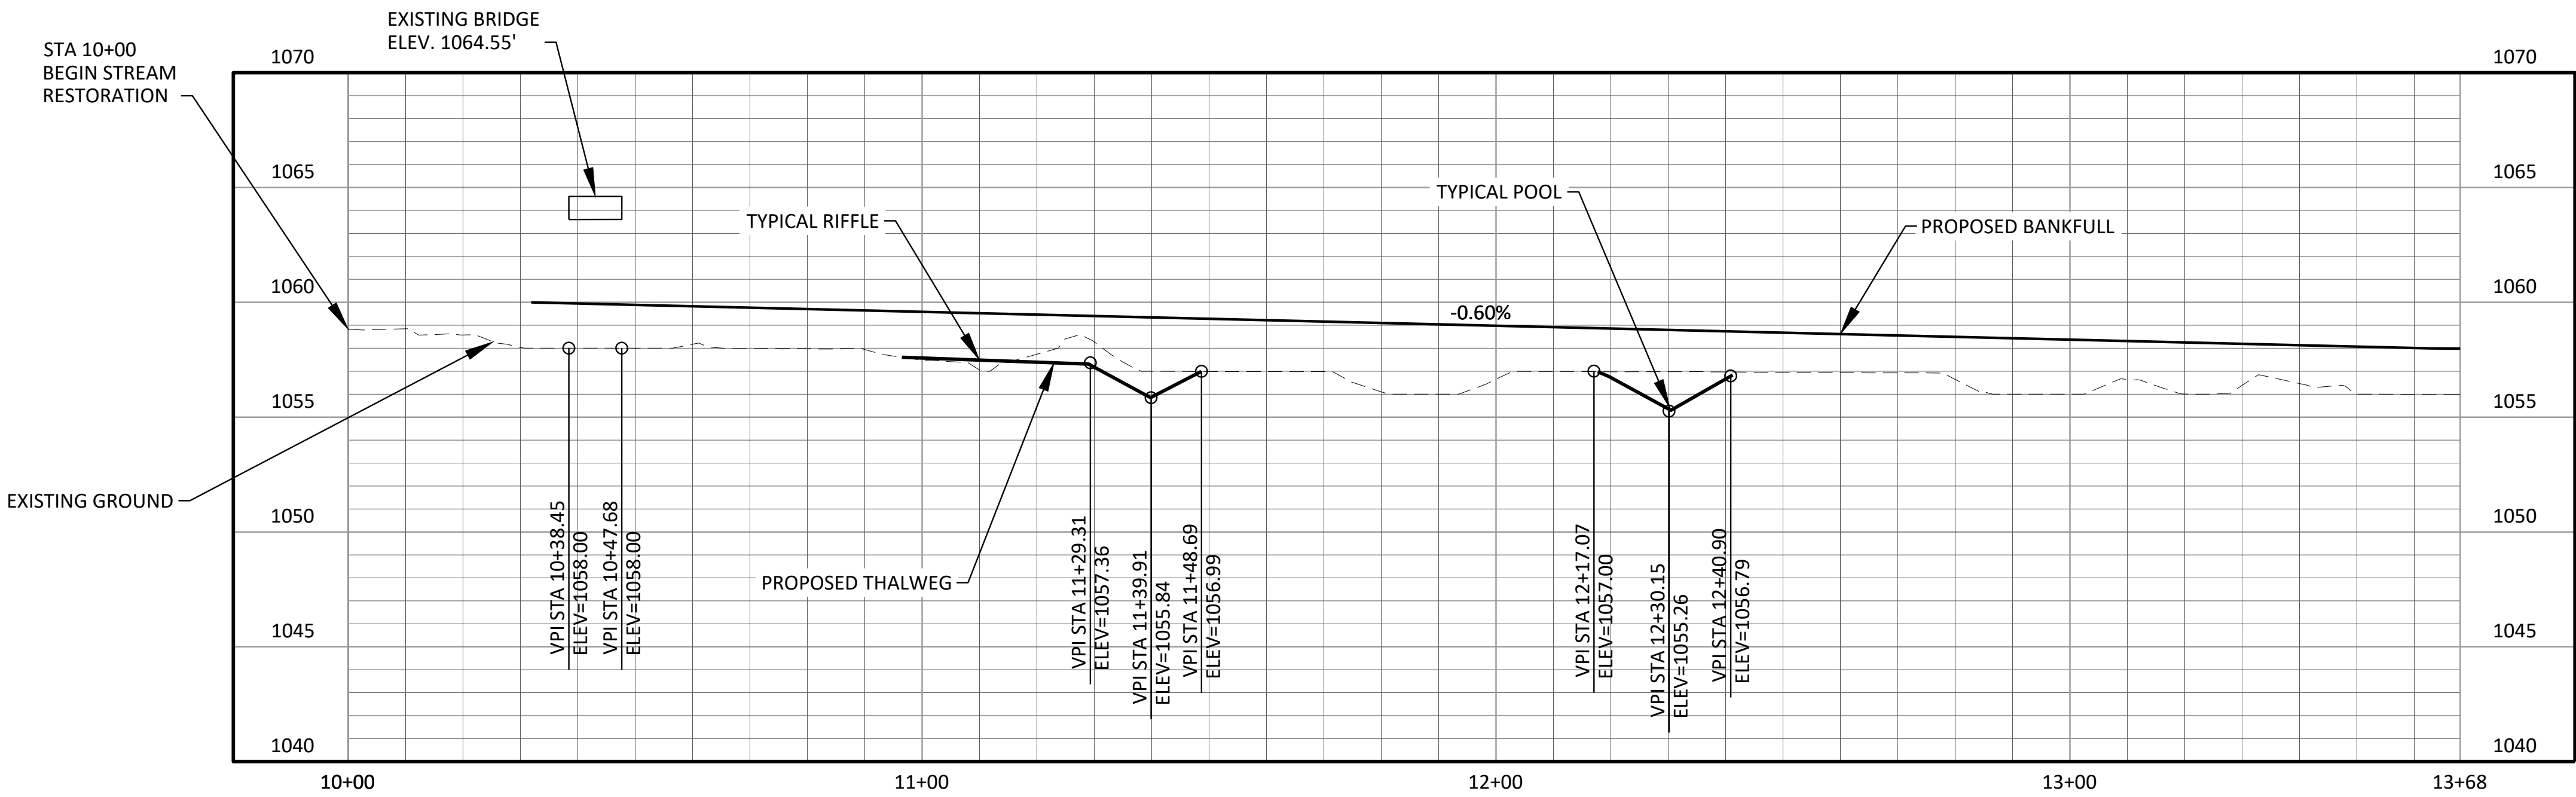

ISSUED FOR BID
FINAL PLAN SET

LEGEND	
	PROPERTY LINE BOUNDARY
	EXISTING TREE LINE
	TREE PROTECTION FENCE
	EXISTING MINOR CONTOURS
	EXISTING MAJOR CONTOURS
	EXISTING GROUND (PROFILE VIEW)
	LIMITS OF DISTURBANCE
	SILT FENCE
	CONSTRUCTION FENCE
	HAUL ROAD
	PROPOSED STREAM ALIGNMENT
	PROPOSED BANK REALIGNMENT
	TEMPORARY GRAVEL GREENWAY
	TWO OR THREE BOULDER CLUSTER (AS INDICATED ON SHEET)
	BENCH AND POINTBAR GRADING
	CONSTRUCTION ENTRANCE
	GEOBAG
	LOG OR ROCK VANE (AS INDICATED ON SHEET)
	PREFORMED SCOUR HOLE
	RIPRAP - CLASS I STONE
	ROCK CROSS VANE
	STACKED ROCK WALL OR ROCK TOE
	TOEWOOD

Roanoke County, Virginia

RESTORATION OF WOLF CREEK AT GOODE PARK

CIVIL


PLAN AND PROFILE
STA. 10+00 TO 13+68

Virginia Registered Engineering Firm #040700729


COMMONWEALTH OF VIRGINIA

BRYAN M. DICK
Lic. No. 0402053855
8/14/2020
PROFESSIONAL ENGINEER

NO.	ISSUE	BY	DATE	FIRM JOB NO.	RNC19591
				DATE	08/14/20
				DESIGNED	BND
				DRAWN	EMD
				REVIEWED	BND
				CHECKED	BND
				FILE NAME	PLAN AND PROFILE.dwg
VERIFY SCALE: Bar is one inch on original drawing. If not one inch on this sheet, adjust scale.					
SHEET					
C-1					
SEQ.					

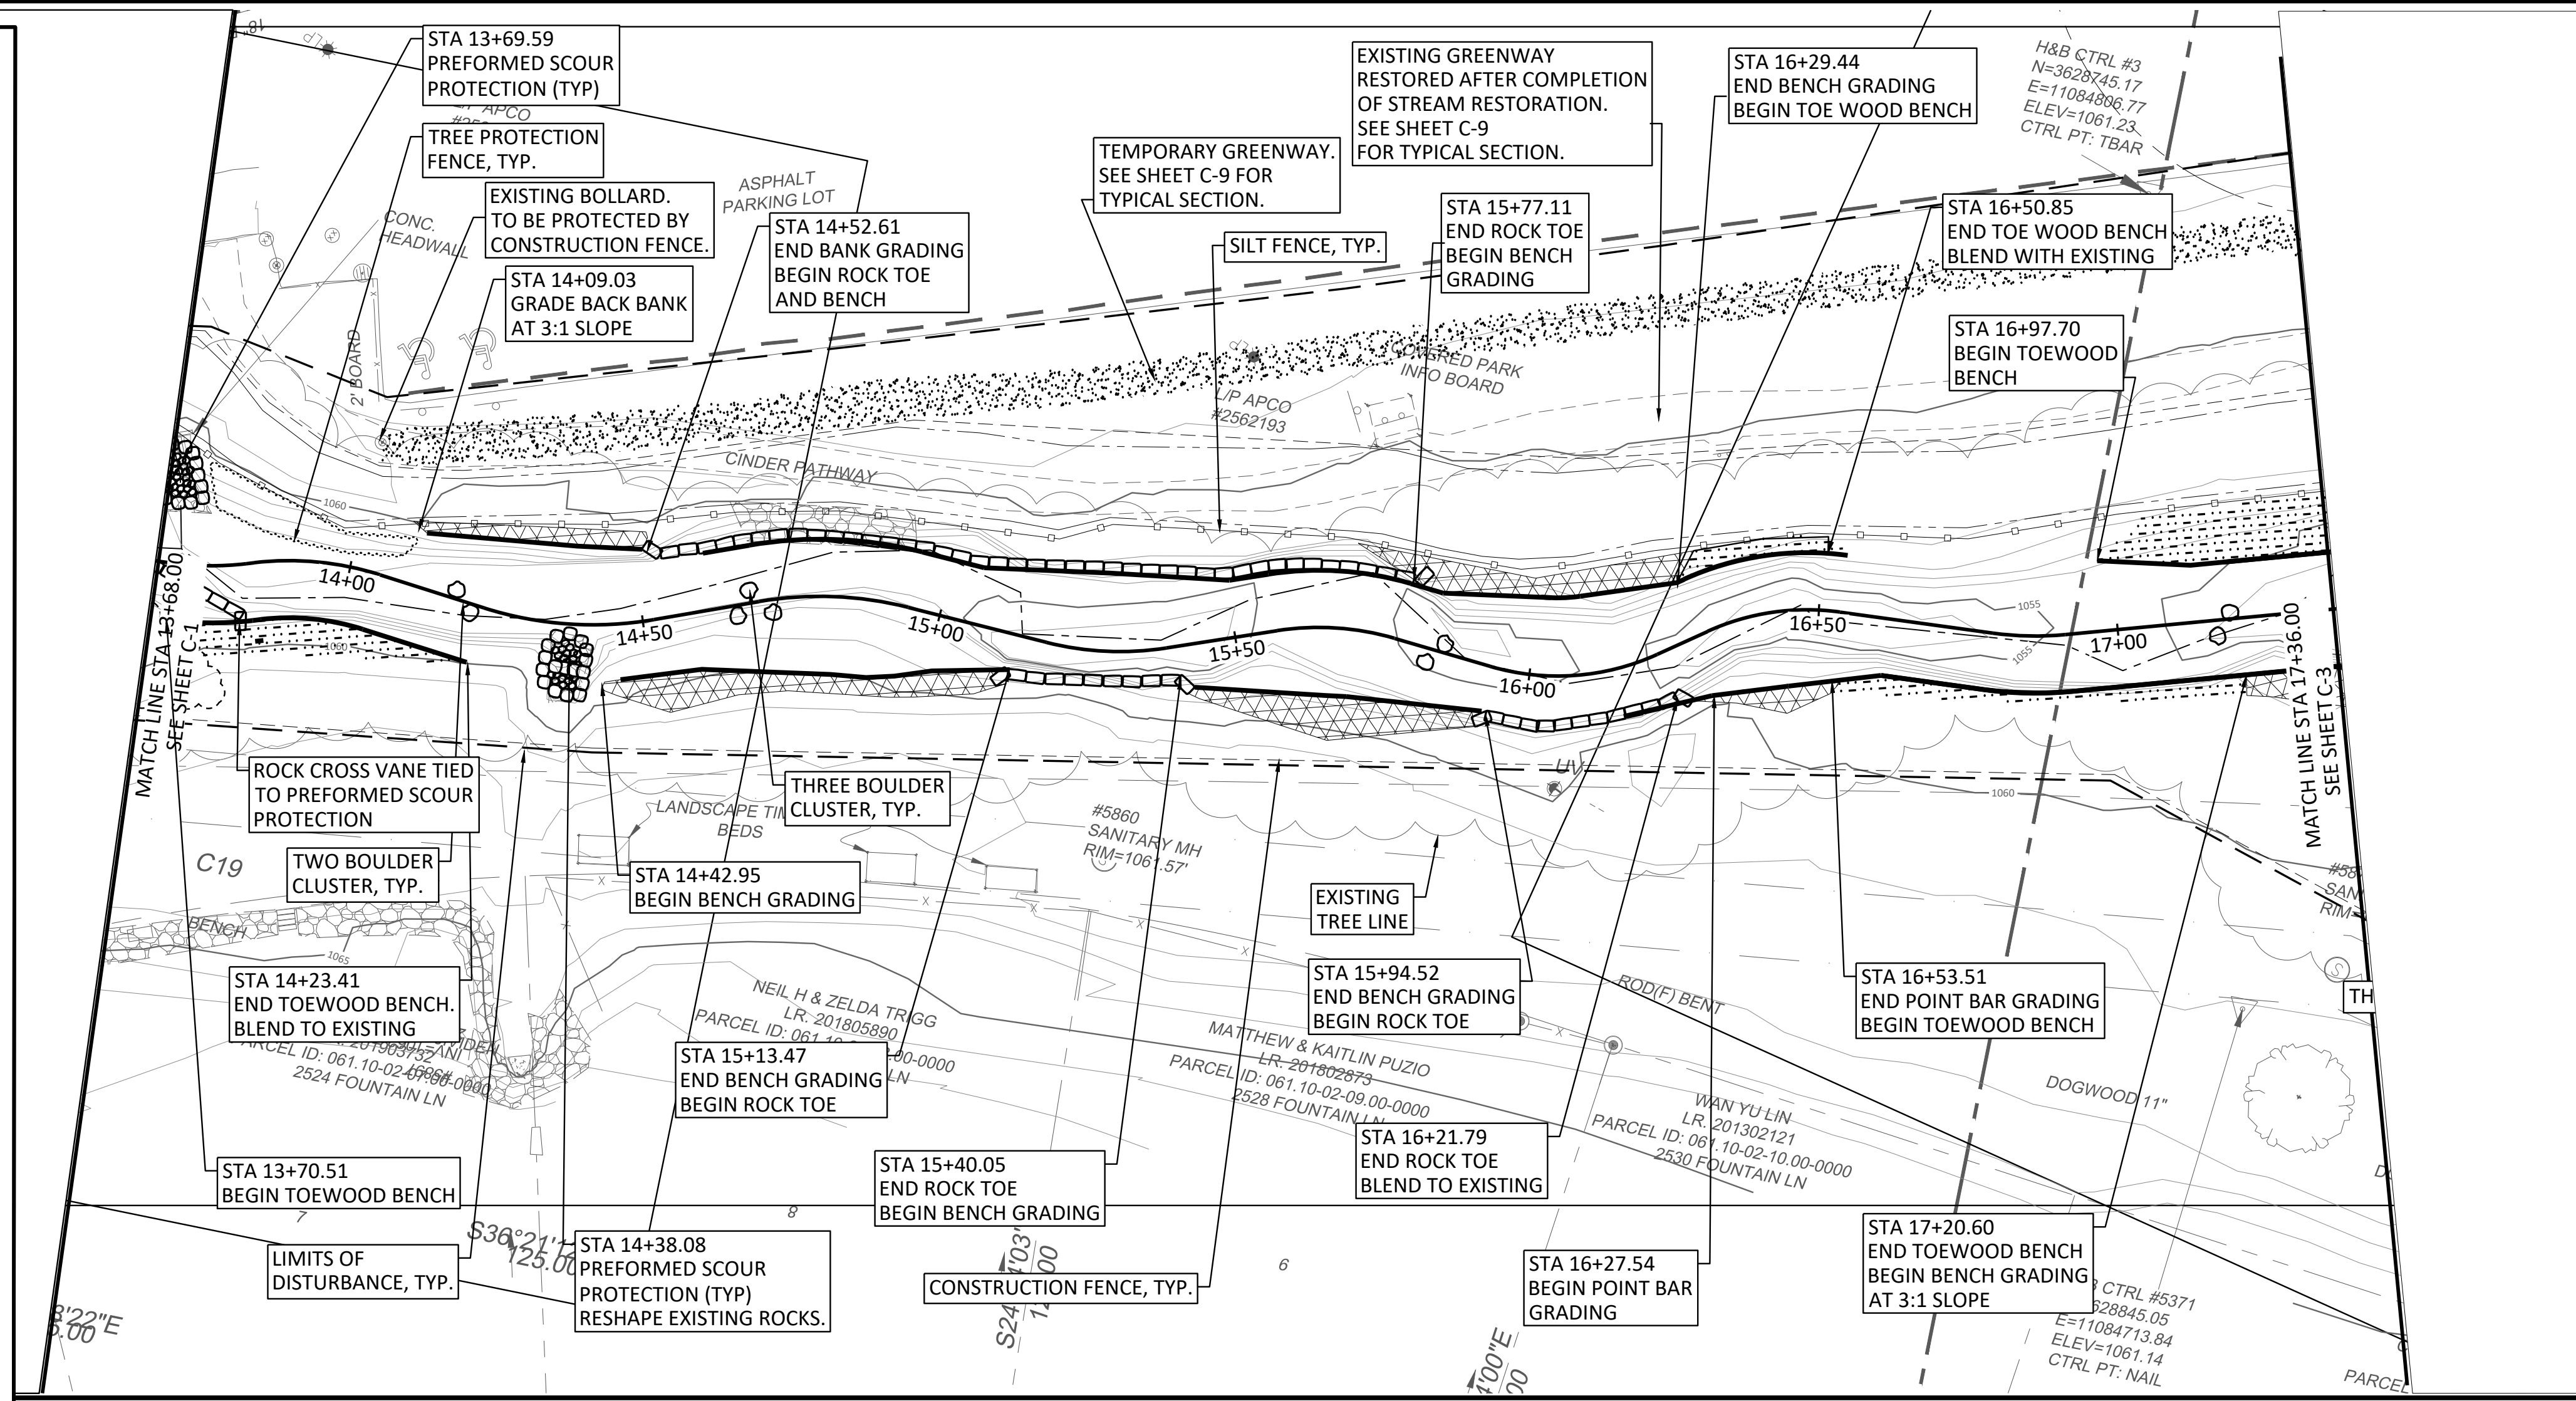

1. CLEAN TEMPORARY CONSTRUCTION ACCESS DAILY.
2. CONSTRUCTION ACTIVITY MUST NOT EXCEED THE LIMITS OF DISTURBANCE.
3. SELECT TREE REMOVAL OR INTERMITTENT EQUIPMENT ACCESS PATH MAY BE ALLOWED AS COORDINATED WITH ENGINEER.
4. WOLF CREEK IS LOCATED WITHIN A FEMA SPECIAL FLOOD HAZARD AREA AND FLOODWAY. REFER TO FEMA FIRM PANELS 51161C0186G AND 51161C0189G FOR MORE INFORMATION.
5. ACCESS TO STREAM SHALL ONLY BE FROM SOUTH SIDE OF CHANNEL.
6. WORK IN CHANNEL SHALL BE CONDUCTED ONLY WHILE STREAM IS DEWATERED THROUGH PUMPAROUND OPERATION.
7. CONTRACTOR TO MAINTAIN SAFE PUBLIC ACCESS TO GREENWAY TRAIL AT ALL TIMES.
8. IT IS ESTIMATED THAT THE PROJECT WILL GENERATE APPROXIMATELY 740 CY OF SURPLUS EXCAVATED MATERIAL THAT WILL NEED TO BE HAULED OFF-SITE. HOWEVER, THE CONTRACTOR IS RESPONSIBLE FOR CONDUCTING THEIR OWN TAKEOFFS OF EARTHWORK QUANTITIES.

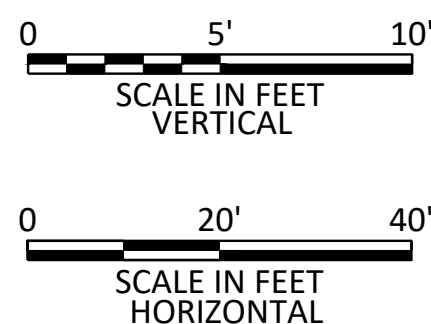

COMMONWEALTH OF VIRGINIA
BRYAN M. DICK
Lic. No. 0402053855
8/14/2020
PROFESSIONAL ENGINEER


**FREESE
& NICHOLS**
531 North Liberty Street
Winston-Salem, NC 27101
Phone - (336) 790-6744
Web - www.freese.com

ROANOKE COUNTY, VIRGINIA

CIVIL
 PLAN AND PROFILE
 STA. 13+68 TO 17+36

NO.	ISSUE	BY	DATE	PLAN JOB NO.	RNC 19591
				DATE	08/14/20
				DESIGNED	BMD
				DRAWN	BMD
				REVISED	
VERIFY SCALE Bar is one inch on original drawing. If not one inch on this sheet, adjust scale.				FILE NAME	
0	1			CHECKED	BMD
					PLANT AND PROFILE.dwg

C-2

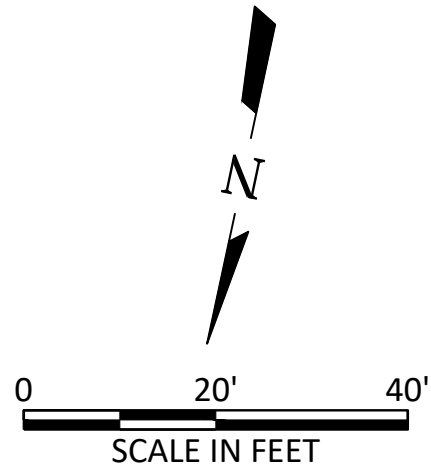


WARNING:

EXPOSED 12" WATER MAIN IS EXTREMELY BRITTLE AND CARE MUST BE TAKEN WHEN WORKING AROUND PIPE. ALL WORK WITHIN 10' OF EXPOSED WATER MAIN SHALL BE HAND WORK.



WVWA MUST BE NOTIFIED AT LEAST 24 HRS IN ADVANCE OF ANY WORK BEING PERFORMED WITHIN 10 FEET OF THE EXISTING WATER MAIN.

NOTE:

- CLEAN TEMPORARY CONSTRUCTION ACCESS DAILY.
- CONSTRUCTION ACTIVITY MUST NOT EXCEED THE LIMITS OF DISTURBANCE.
- SELECT TREE REMOVAL OR INTERMITTENT EQUIPMENT ACCESS PATH MAY BE ALLOWED AS COORDINATED WITH ENGINEER.
- WOLF CREEK IS LOCATED WITHIN A FEMA SPECIAL FLOOD HAZARD AREA AND FLOODWAY. REFER TO FEMA FIRM PANELS 51161C0186G AND 51161C0188G FOR MORE INFORMATION.
- EXPOSED WATER MAIN IS EXTREMELY BRITTLE AND CARE MUST BE TAKEN WHEN WORKING AROUND PIPE. ALL CUT FILL GRADING WITHIN 10' OF EXPOSED WATER MAIN SHALL BE HAND WORK.
- WVWA MUST BE NOTIFIED AT LEAST 24 HRS IN ADVANCE OF ANY WORK BEING PERFORMED WITHIN 10 FEET OF THE EXISTING WATER MAIN.
- ACCESS TO STREAM SHALL ONLY BE FROM SOUTH SIDE OF CHANNEL.
- WORK IN CHANNEL SHALL BE CONDUCTED ONLY WHILE STREAM IS DEWATERED THROUGH PUMPAROUND OPERATION.
- CONTRACTOR TO MAINTAIN SAFE PUBLIC ACCESS TO GREENWAY TRAIL AT ALL TIMES.
- IT IS ESTIMATED THAT THE PROJECT WILL GENERATE APPROXIMATELY 740 CY OF SURPLUS EXCAVATED MATERIAL THAT WILL NEED TO BE HAULED OFF-SITE. HOWEVER, THE CONTRACTOR IS RESPONSIBLE FOR CONDUCTING THEIR OWN TAKEOFFS OF EARTHWORK QUANTITIES.

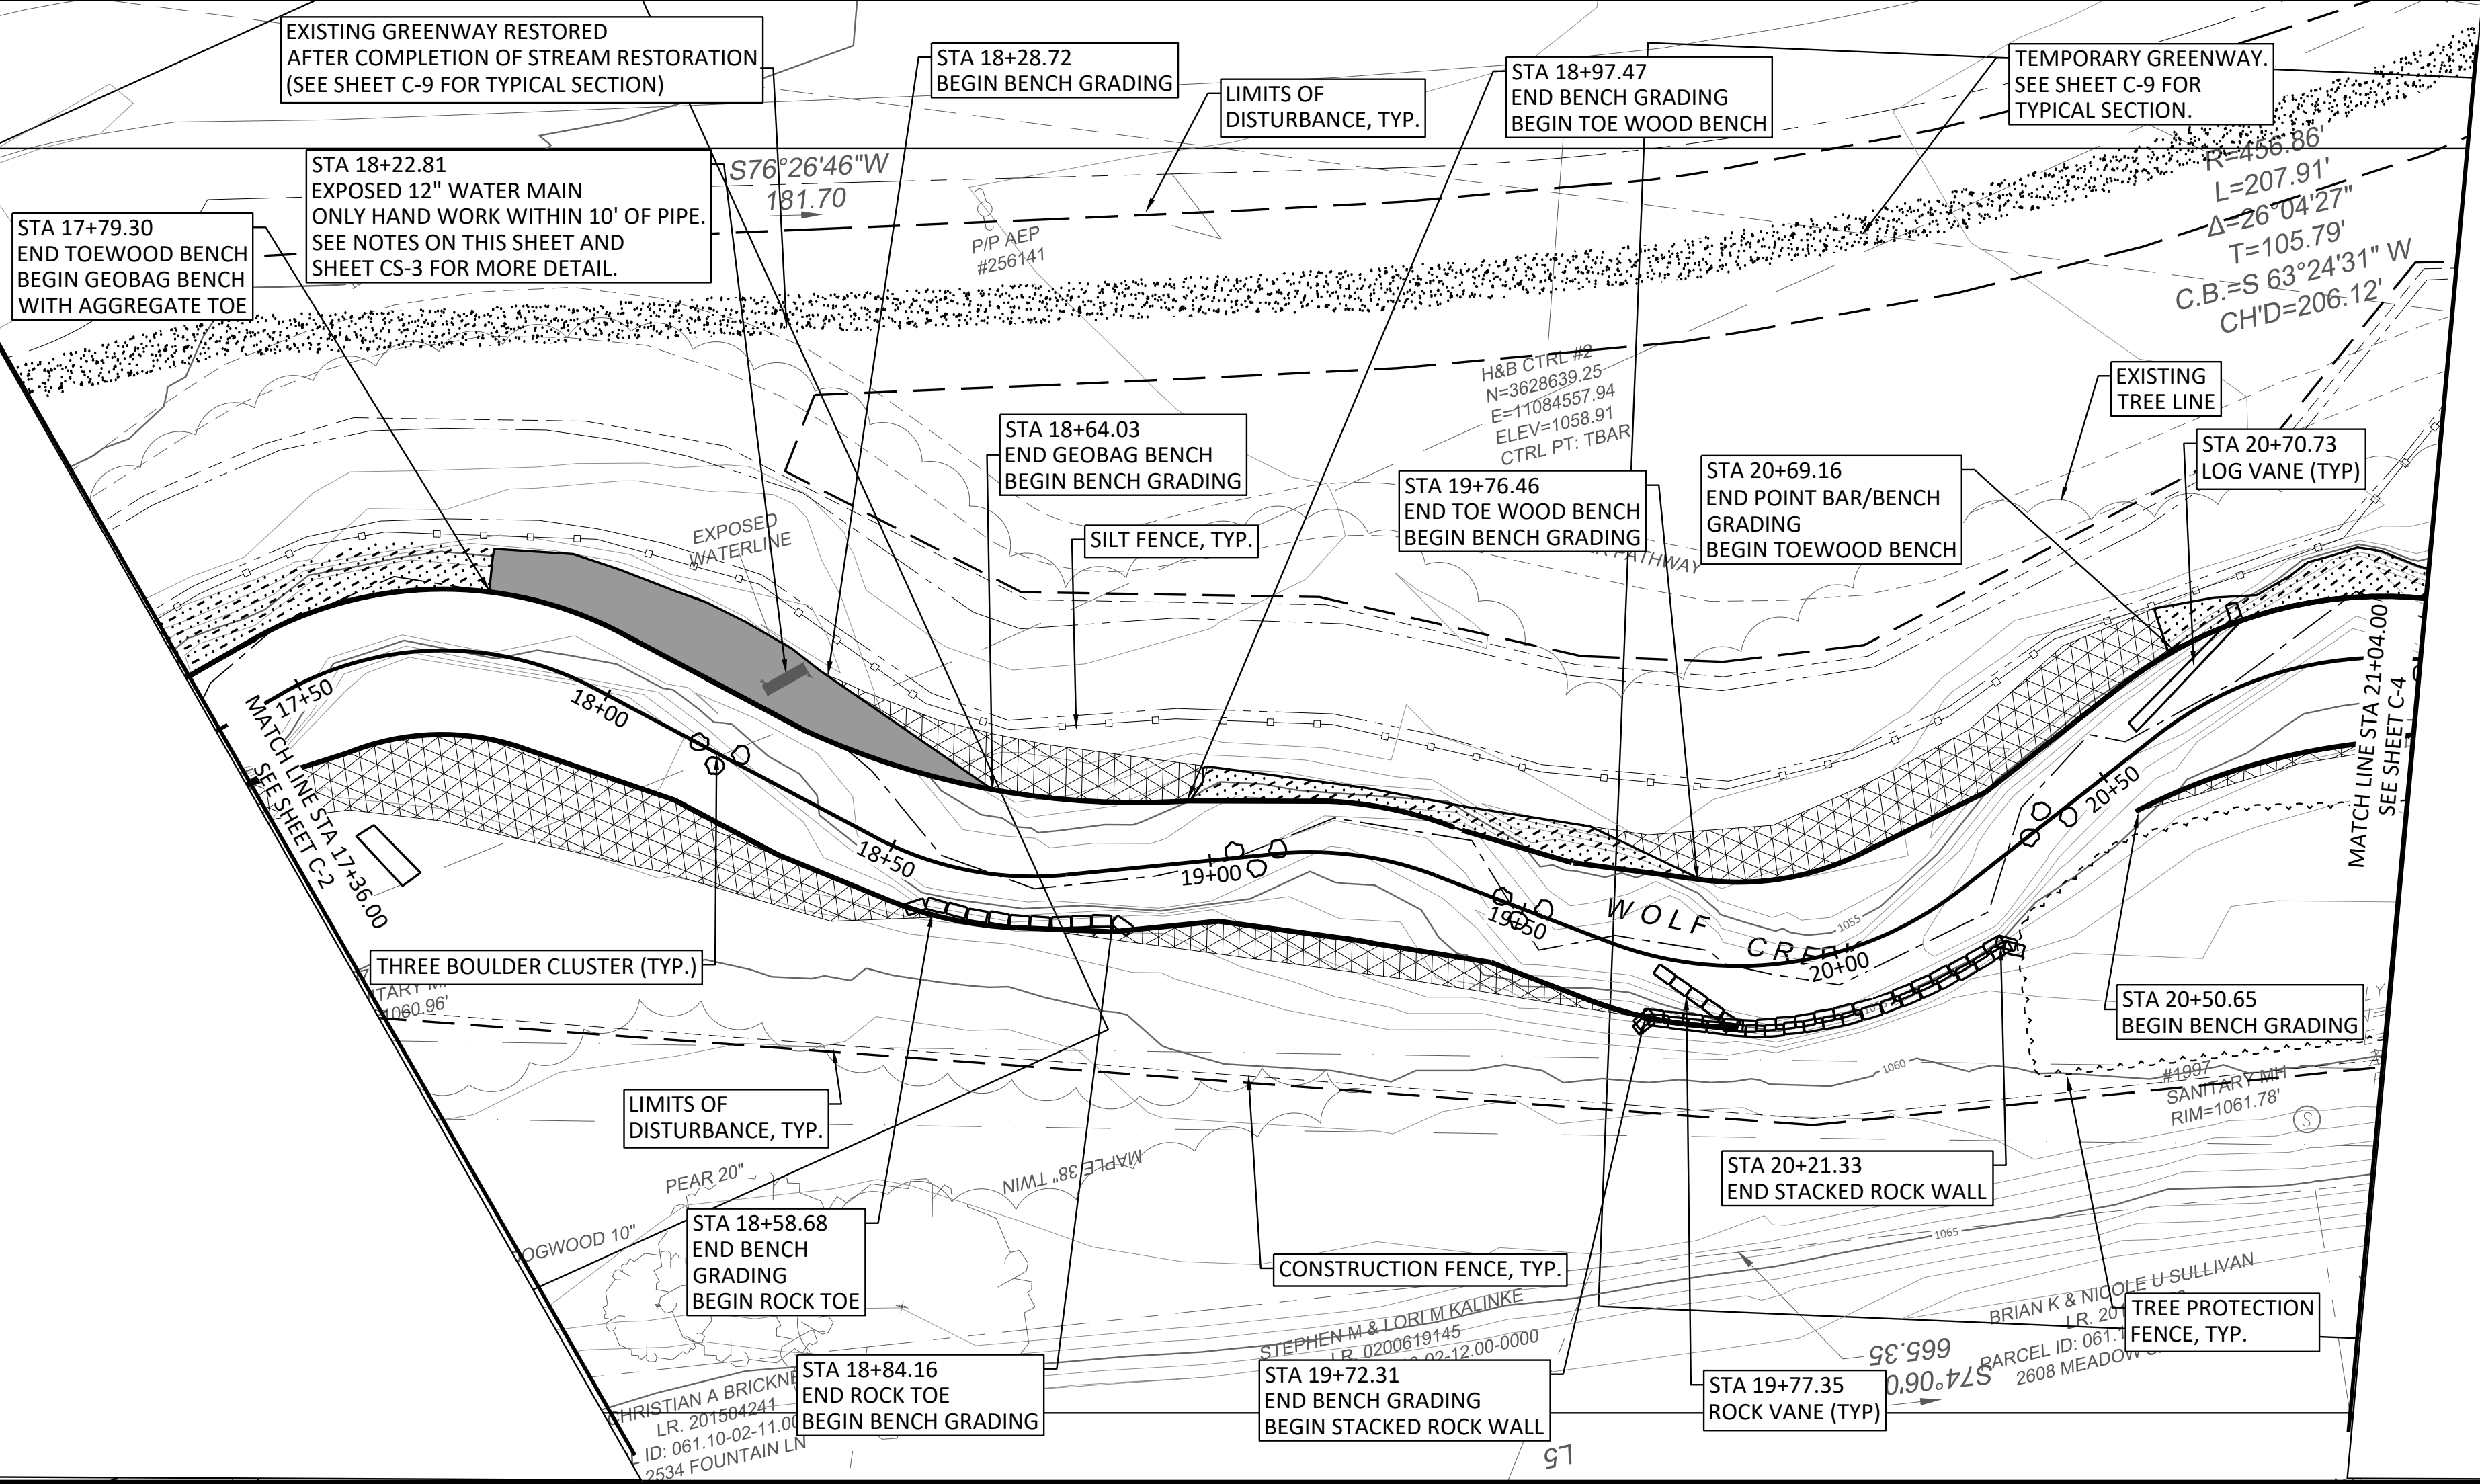

LEGEND	
	PROPERTY LINE BOUNDARY
	EXISTING TREE LINE
	TREE PROTECTION FENCE
	EXISTING MINOR CONTOURS
	EXISTING MAJOR CONTOURS
	EXISTING GROUND (PROFILE VIEW)
	LIMITS OF DISTURBANCE
	SILT FENCE
	CONSTRUCTION FENCE
	HAUL ROAD
	PROPOSED STREAM ALIGNMENT
	PROPOSED BANK REALIGNMENT
	TEMPORARY GRAVEL GREENWAY
	TWO OR THREE BOULDER CLUSTER (AS INDICATED ON SHEET)
	BENCH AND POINTBAR GRADING
	CONSTRUCTION ENTRANCE
	GEOBAG
	LOG OR ROCK VANE (AS INDICATED ON SHEET)
	PREFORMED SCOUR HOLE
	RIPRAP - CLASS I STONE
	ROCK CROSS VANE
	STACKED ROCK WALL OR ROCK TOE
	TOEWOOD

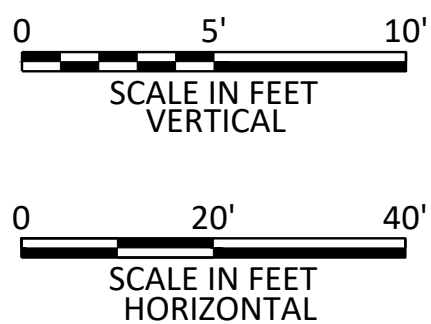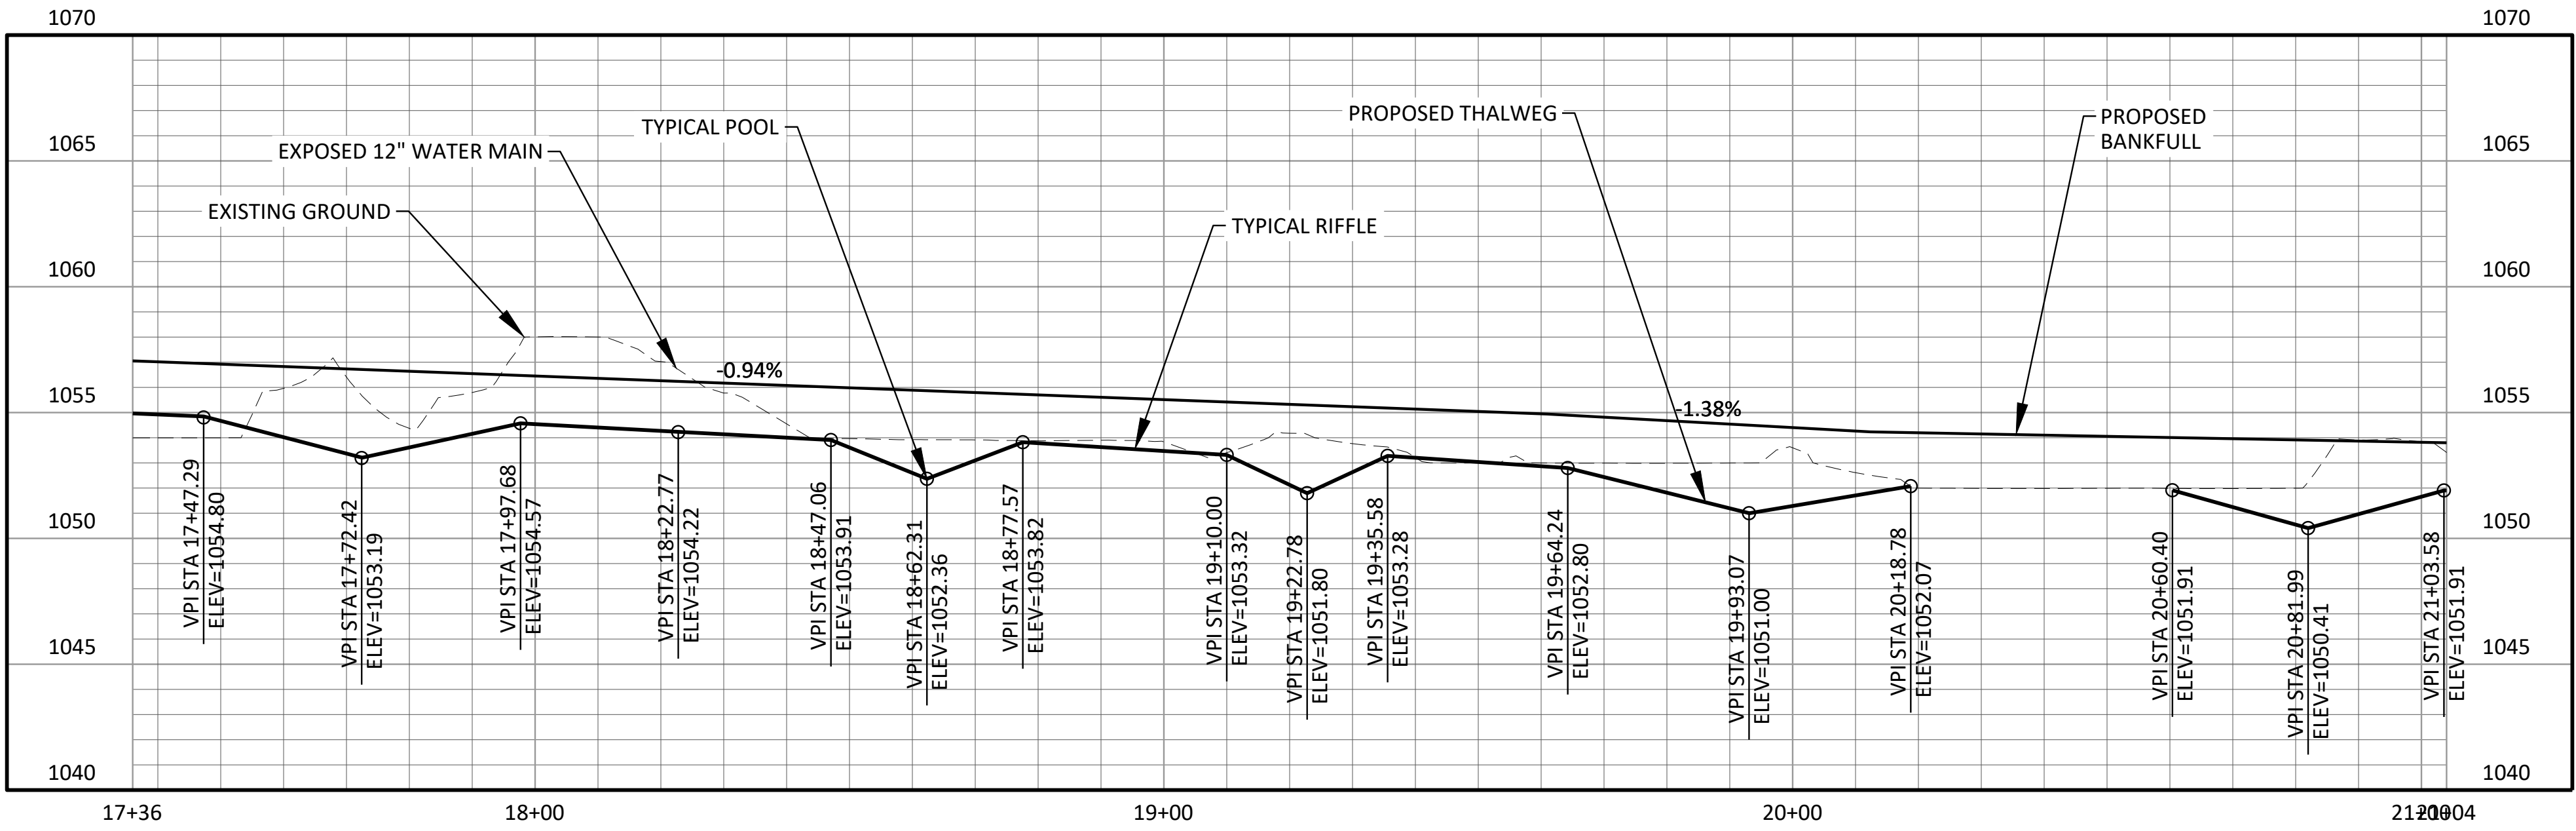

ISSUED FOR BID
FINAL PLAN SET

Freese and Nichols, Inc.
Virginia Registered Engineering Firm #0407007129

RESTORATION OF WOLF CREEK AT GOODE PARK

ROANOKE COUNTY, VIRGINIA

CIVIL

PLAN AND PROFILE
STA. 17+36 TO 21+04




FILE NO.	RNC19591
DATE	08/14/20
DESIGNED	BMD
DRAWN	EMD
CHECKED	BMD
FILE NAME	PLAN AND PROFILE.dwg

Bar is one inch on original drawing, not one inch on this sheet, adjust scale.


VERIFY SCALE

SHEET C-3


SEQ.

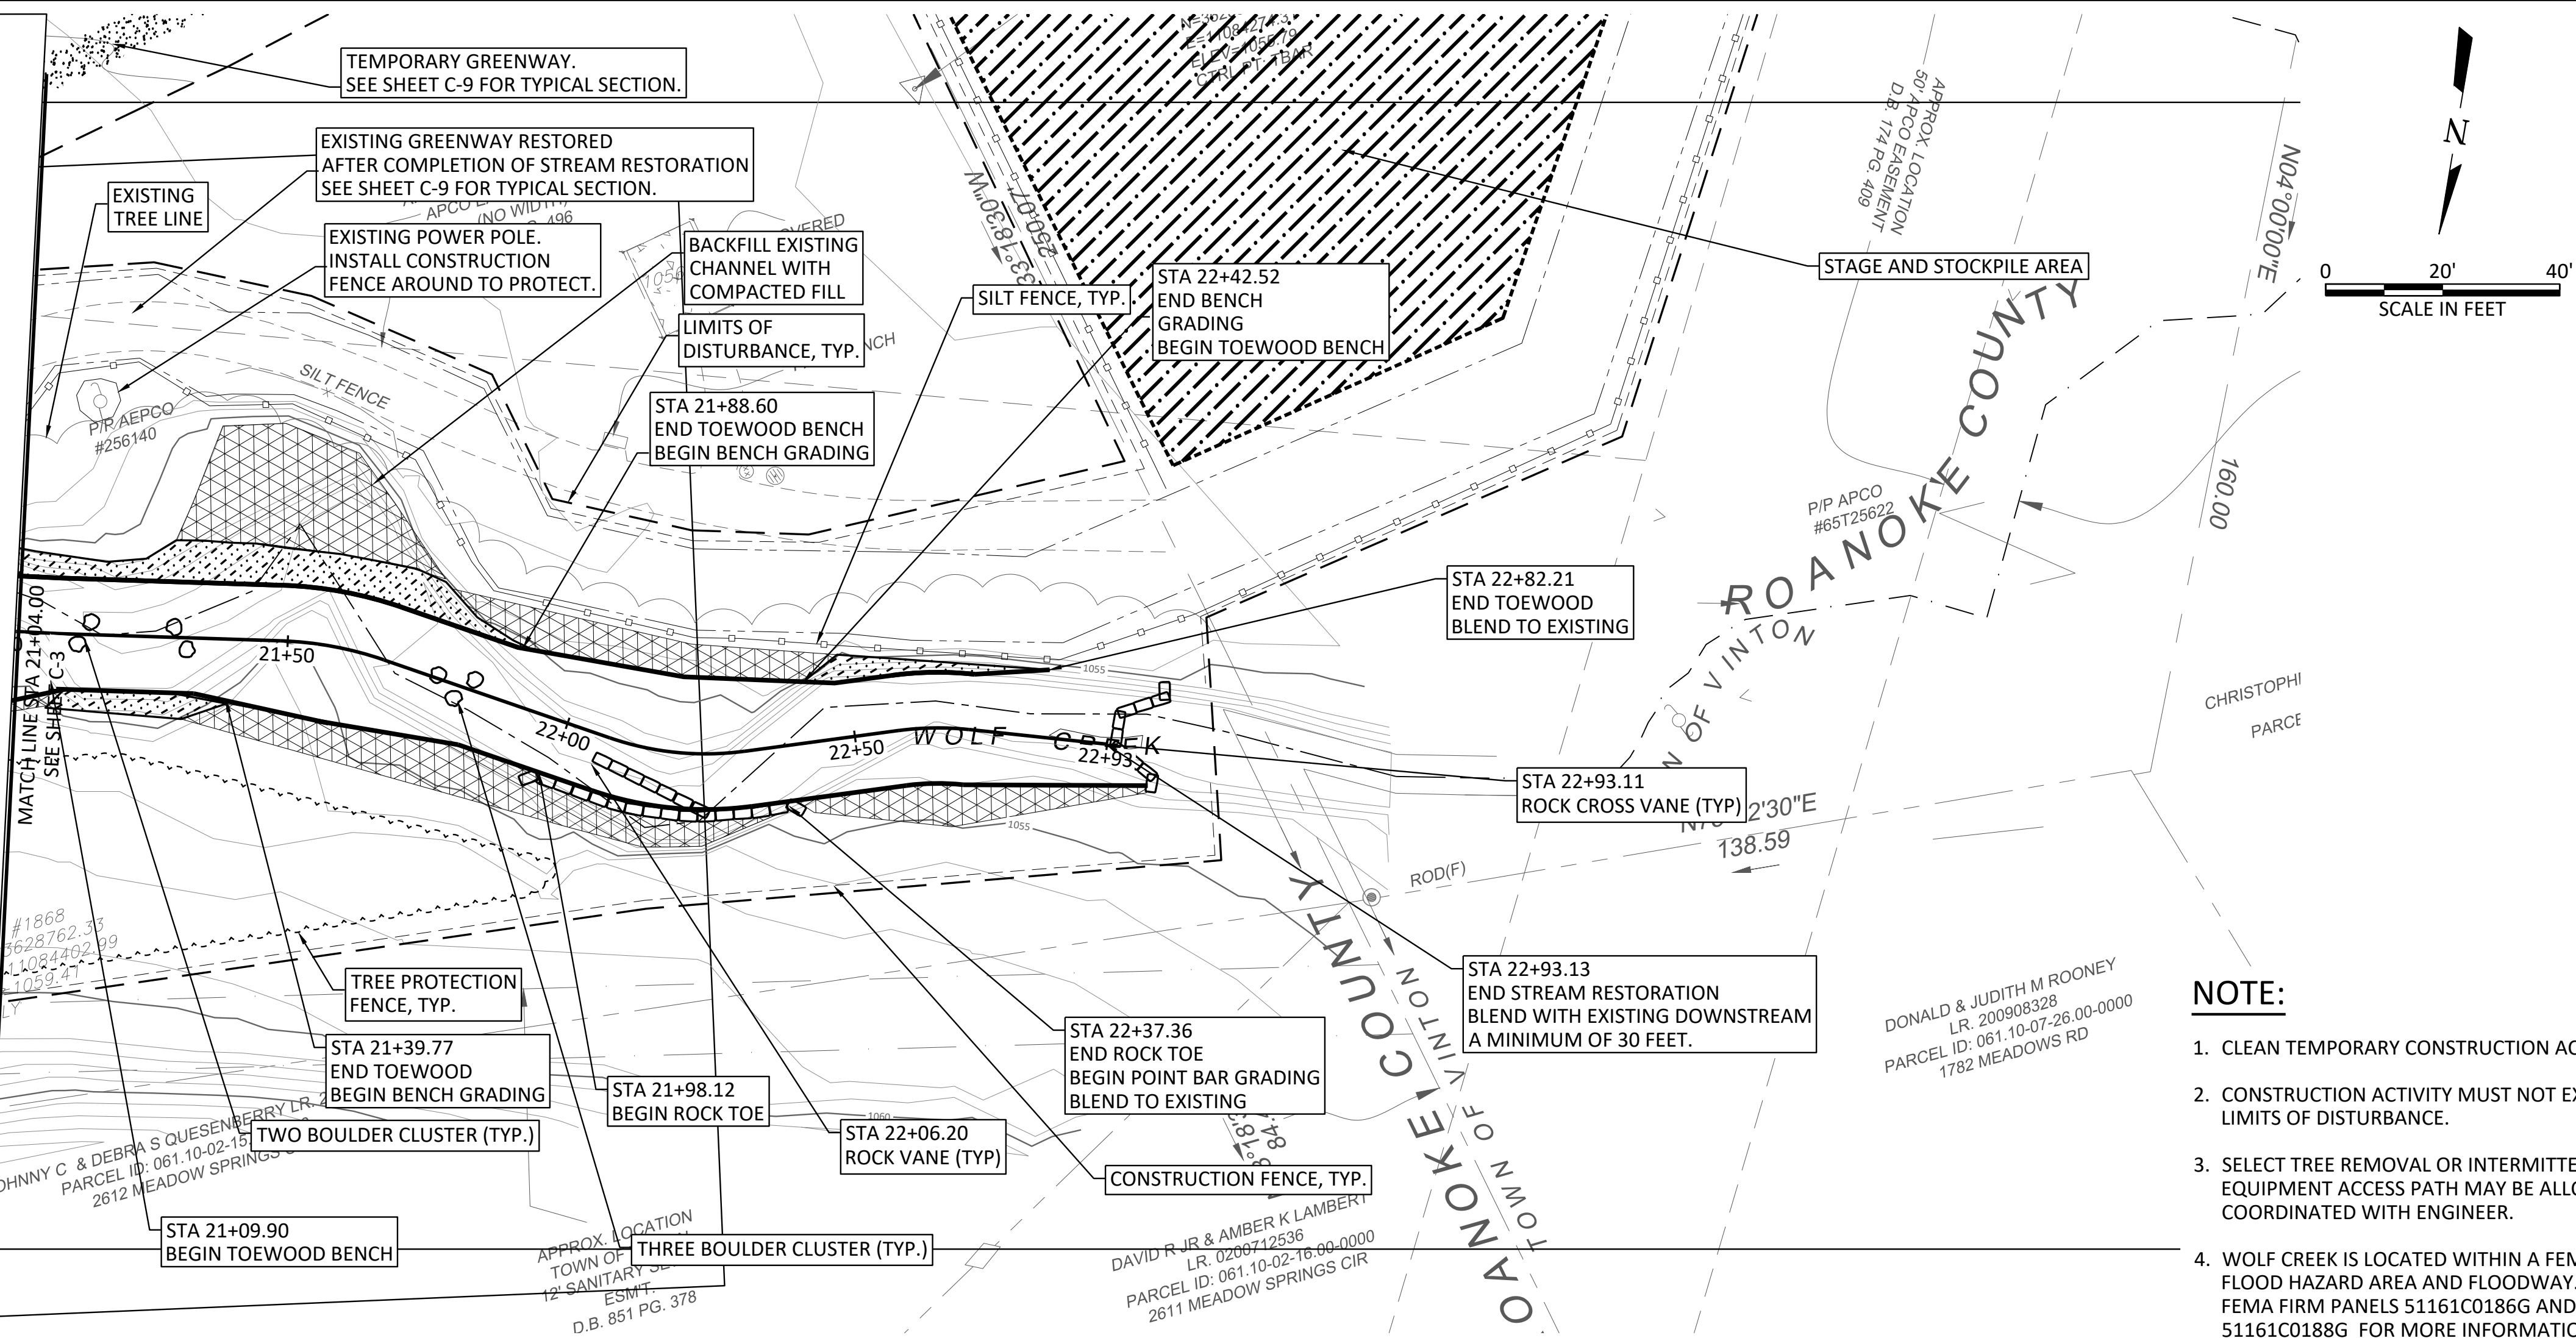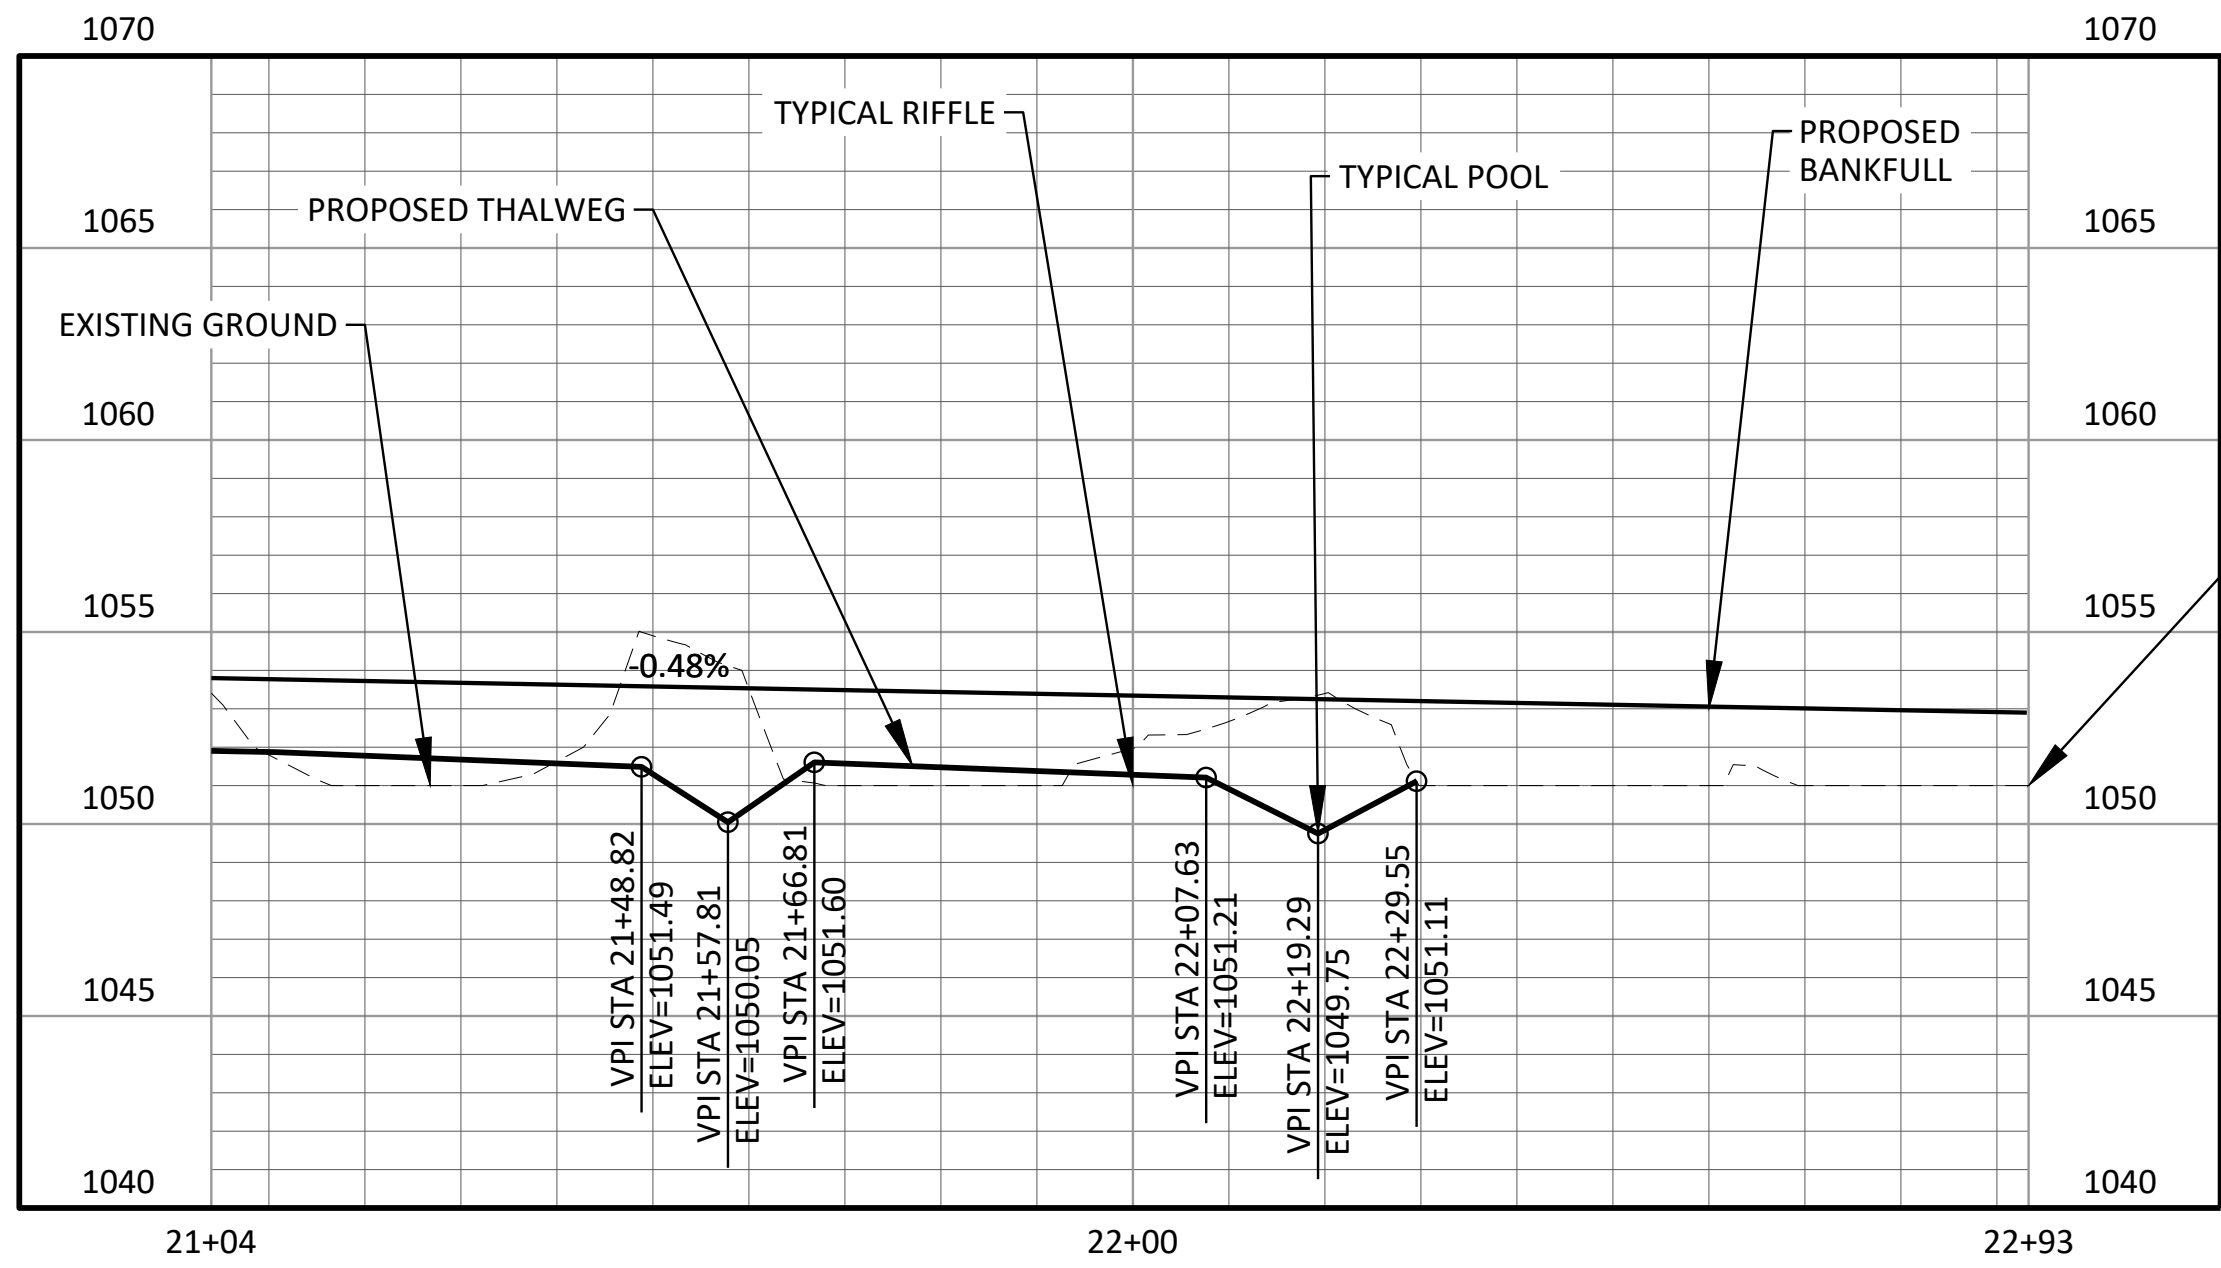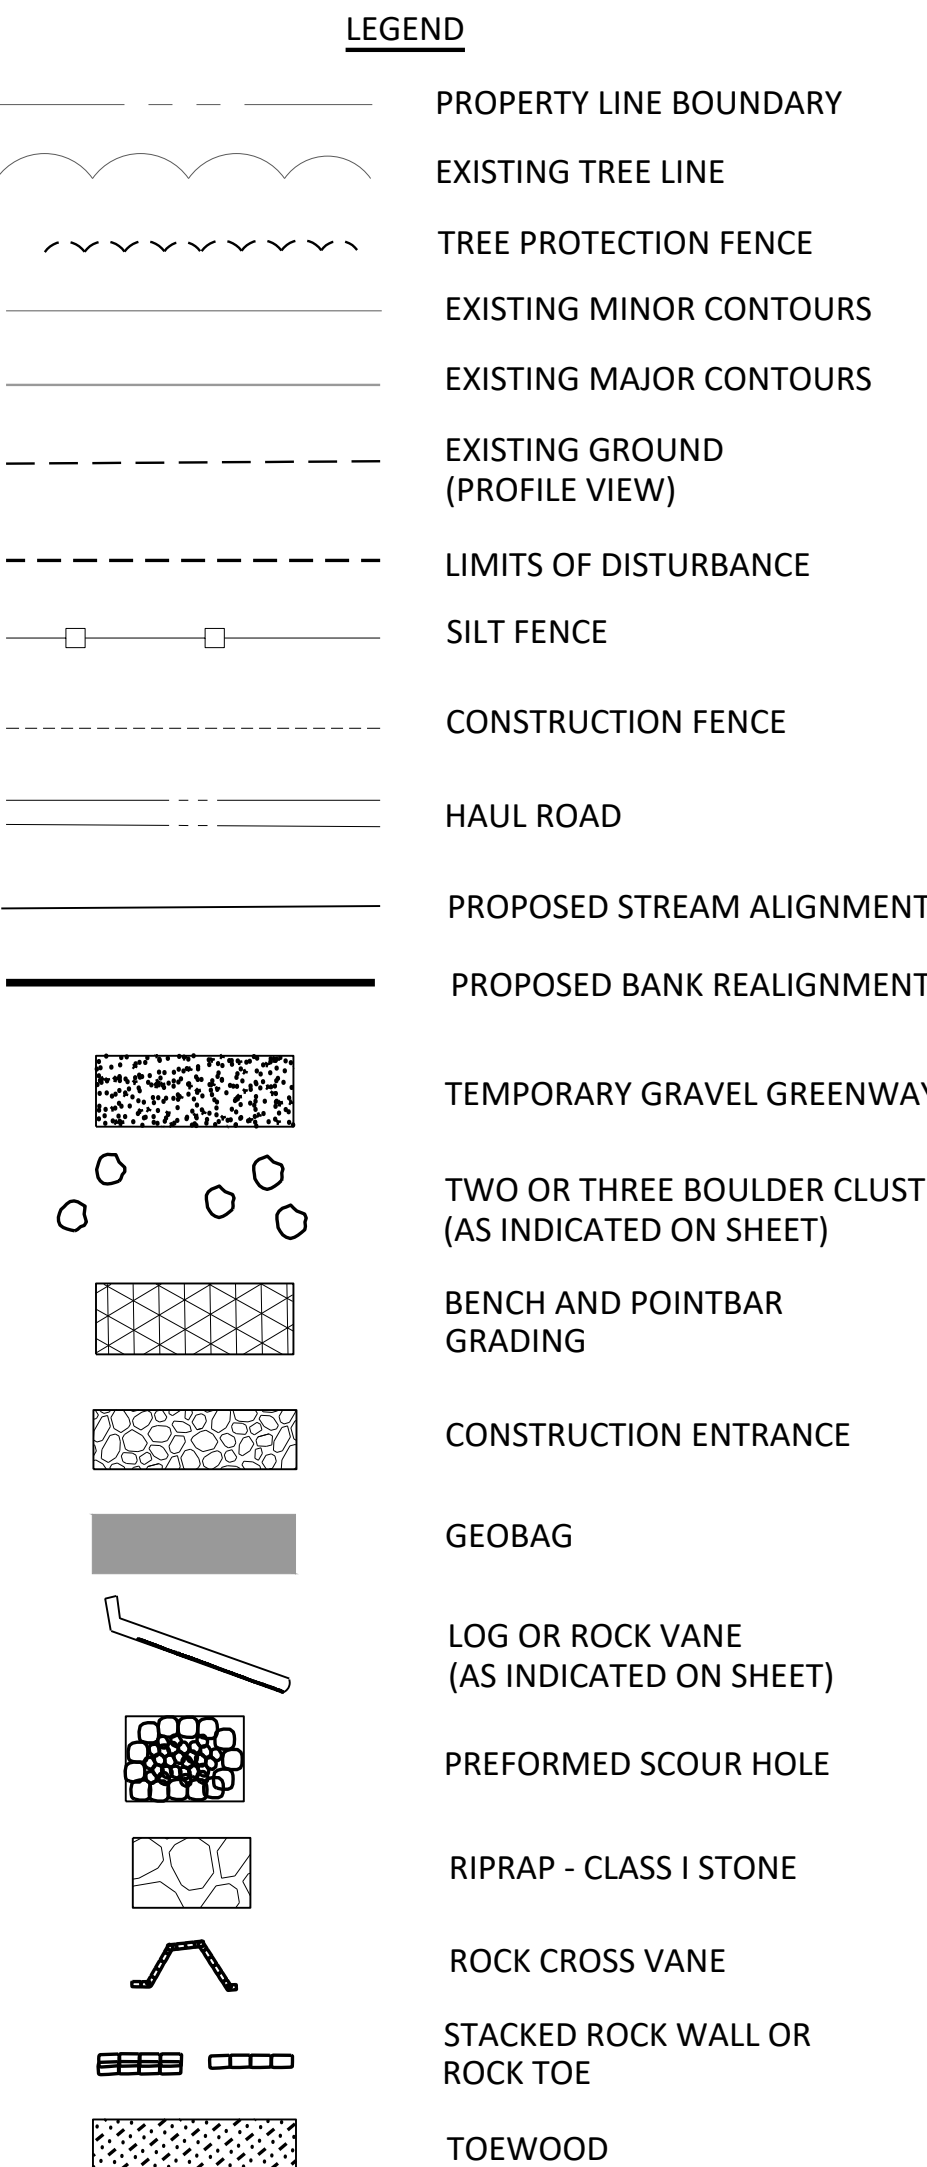

- ## **NOTE:**
1. CLEAN TEMPORARY CONSTRUCTION ACCESS DAILY.
 2. CONSTRUCTION ACTIVITY MUST NOT EXCEED THE LIMITS OF DISTURBANCE.
 3. SELECT TREE REMOVAL OR INTERMITTENT EQUIPMENT ACCESS PATH MAY BE ALLOWED AS COORDINATED WITH ENGINEER.
 4. WOLF CREEK IS LOCATED WITHIN A FEMA SPECIAL FLOOD HAZARD AREA AND FLOODWAY. REFER TO FEMA FIRM PANELS 51161C0186G AND 51161C0188G FOR MORE INFORMATION.
 5. ACCESS TO STREAM SHALL ONLY BE FROM SOUTH SIDE OF CHANNEL.
 6. WORK IN CHANNEL SHALL BE CONDUCTED ONLY WHILE STREAM IS DEWATERED THROUGH PUMPAROUND OPERATION.
 7. CONTRACTOR TO MAINTAIN SAFE PUBLIC ACCESS TO GREENWAY TRAIL AT ALL TIMES.
 8. IT IS ESTIMATED THAT THE PROJECT WILL GENERATE APPROXIMATELY 740 CY OF SURPLUS EXCAVATED MATERIAL THAT WILL NEED TO BE HAULED OFF-SITE. HOWEVER, THE CONTRACTOR IS RESPONSIBLE FOR CONDUCTING THEIR OWN TAKEOFFS OF EARTHWORK QUANTITIES.

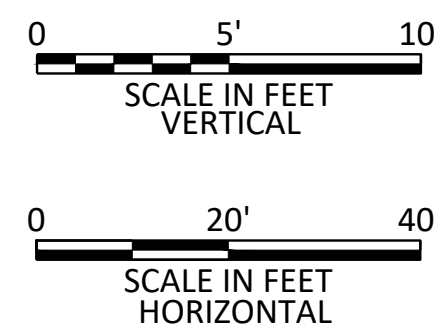

ISSUED FOR BID
FINAL PLAN SET

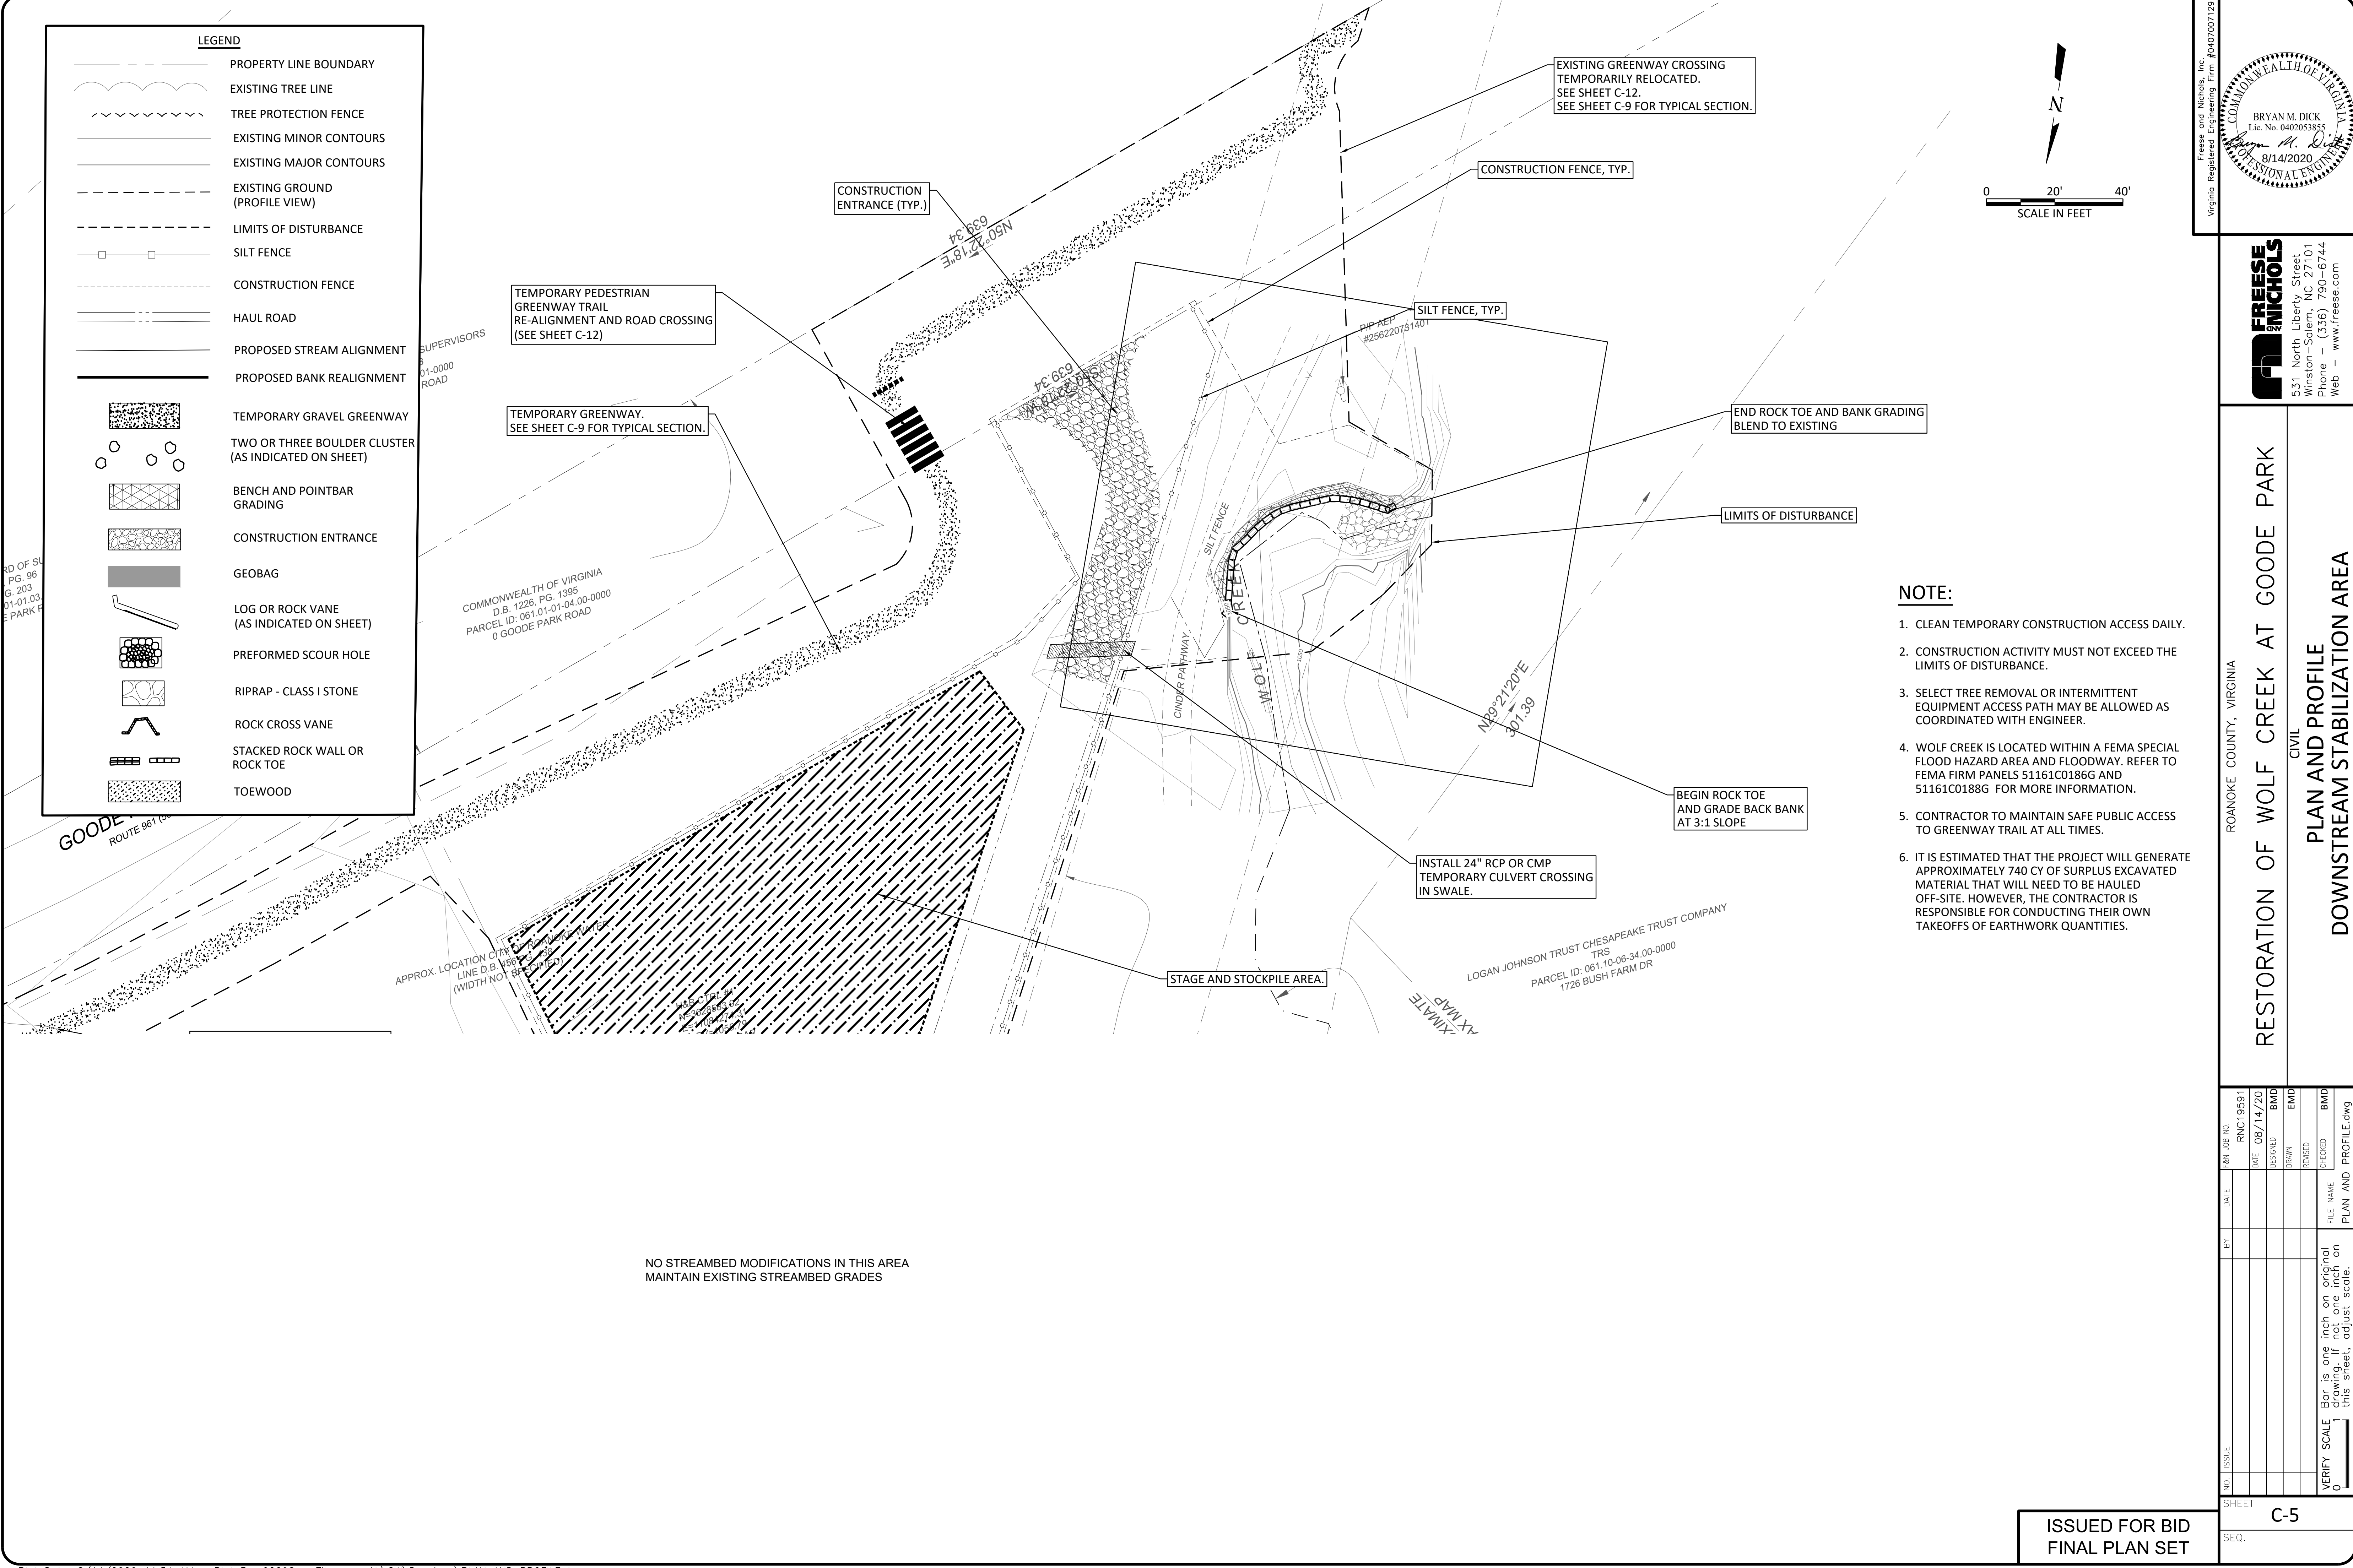

Freese and Nichols, Inc.
Virginia Registered Professional Engineering Firm #0407007129

BRYAN M. DICK
Lic. No. 0402053855
8/14/2020
PROFESSIONAL ENGINEER

FRESE & NICHOLS
531 North Liberty Street
Winston-Salem, NC 27101
Phone - (336) 790-6744
Web - www.freese.com

RESTORATION OF WOLF CREEK AT GOODE PARK

CIVIL

PLAN AND PROFILE
DOWNSTREAM STABILIZATION AREA

NO. ISSUE	BY	DATE	1&N JOB NO.	DATE	DESIGNED	DRAWN	CHECKED	FILE NAME
			RNC19591	08/14/20	BMD	EMD	BMD	PLAN AND PROFILE.dwg

VERIFY SCALE: Bar is one inch on original drawing. If not one inch on this sheet, adjust scale.


0 1

SEQ.


C-5

NOTES:

1. THE CONTRACTOR SHALL USE LOGS, TRUNKS WITH ROOTS, AND BRANCHES TO FORM THE "TOE WOOD" STREAMBANK TOE PROTECTION.
2. THE STREAMBANKS ABOVE THE TOE WOOD SHALL BE FORMED FROM SOIL LIFTS WRAPPED IN COIR MATTING.
3. TOP OF LOG FOR ROOT WAD SET AT NORMAL BASE FLOW ELEVATION OF CHANNEL.

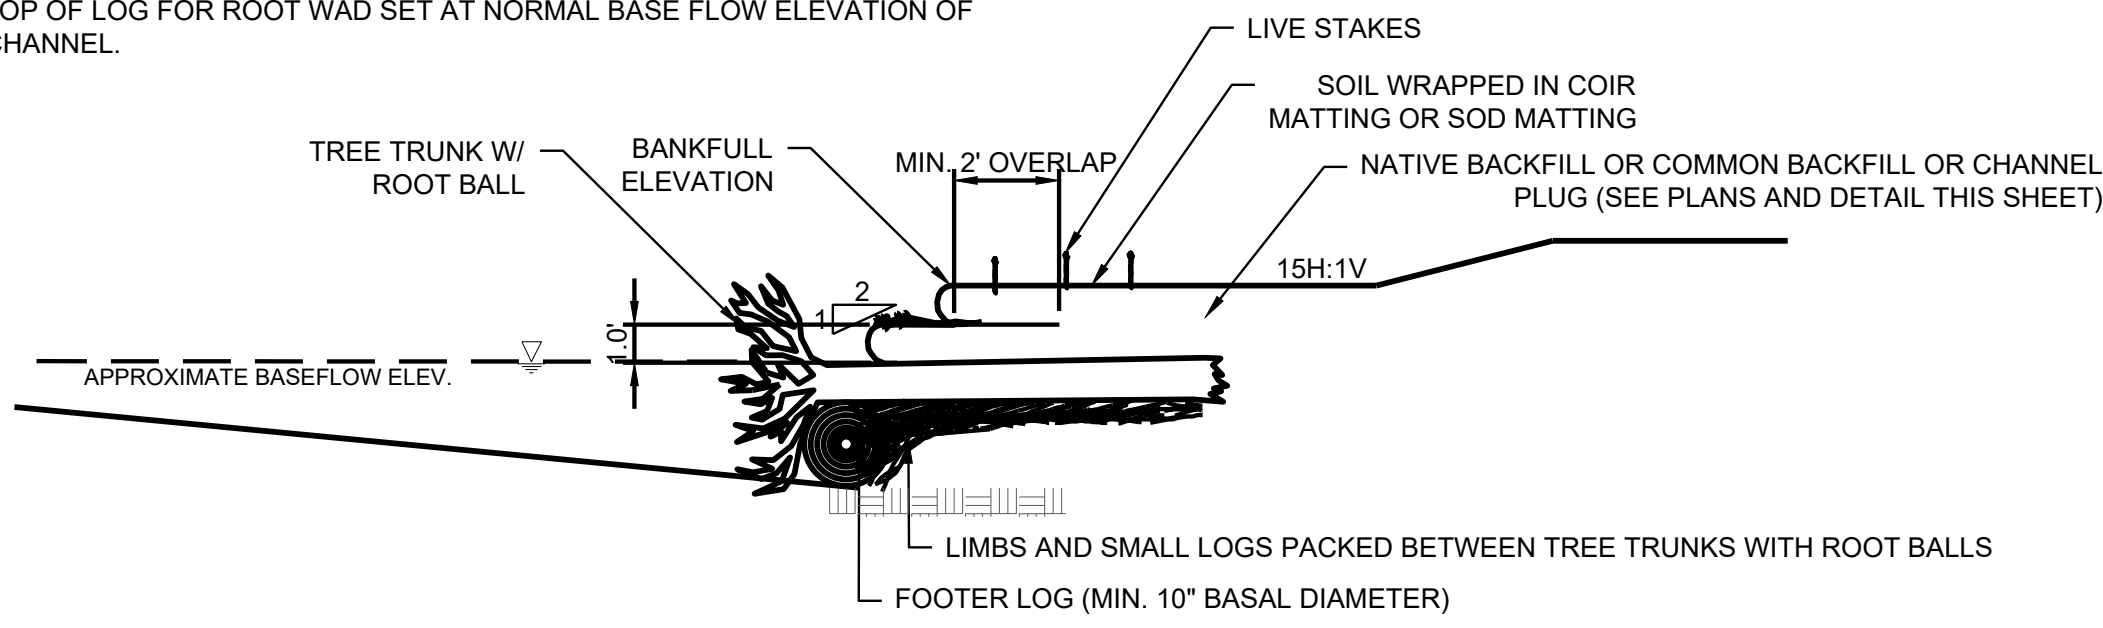

TOE WOOD - SECTION VIEW A-A'
NTS


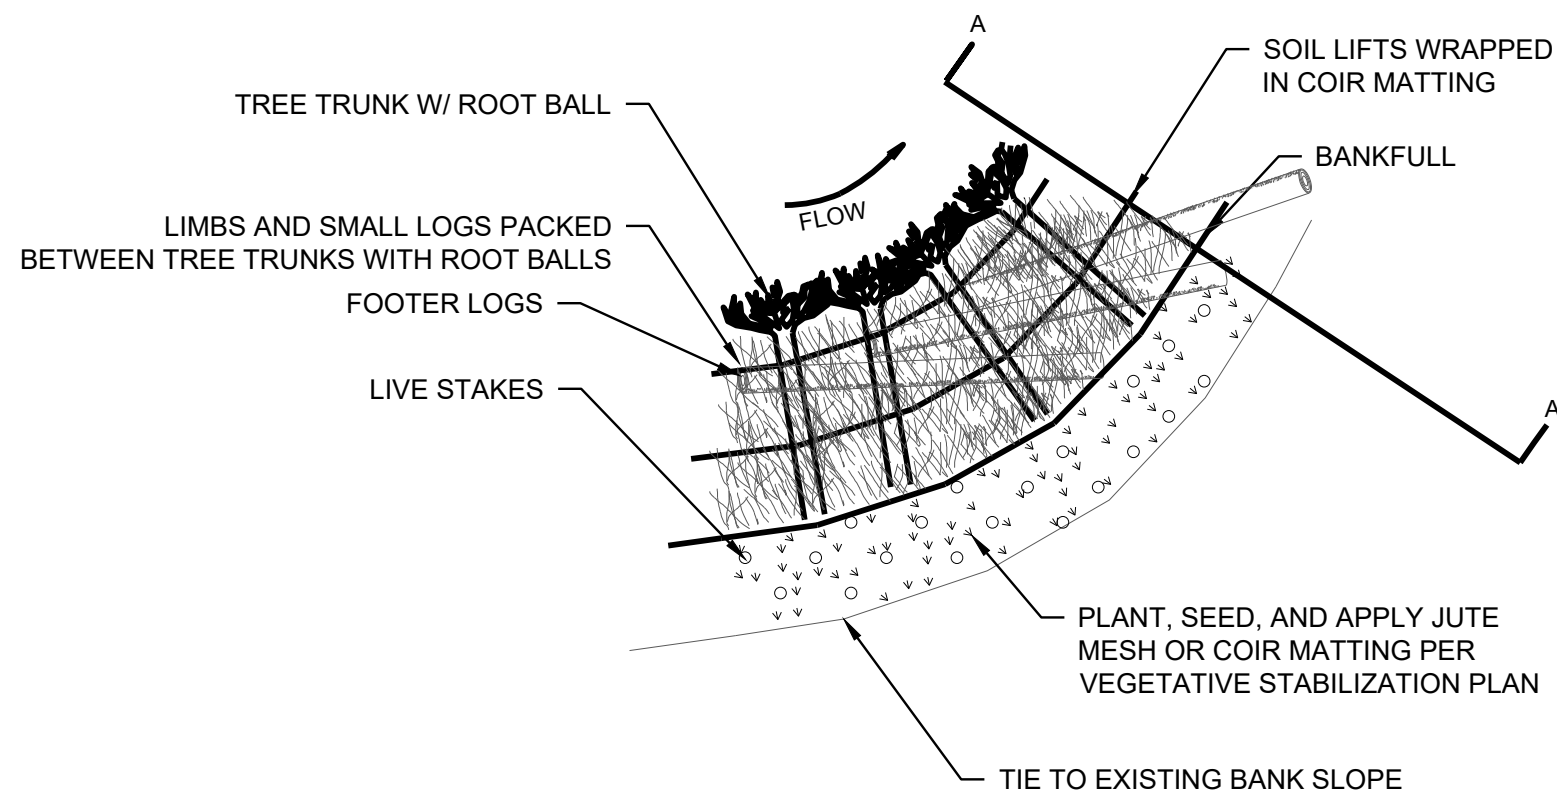


TOE WOOD - PLAN VIEW
NTS




TOE WOOD
SCALE: NTS

NOTES:

1. MAXIMUM SINGLE LENGTH OF MATTING/MESH IS 100'.
2. TOP AND BOTTOM EDGES OF MATTING/MESH SHALL BE KEYED IN.
3. COIR MATTING DETAIL SHOWN IS FOR PERMANENT INSTALLATION. TEMPORARY INSTALLATION FOR EROSION CONTROL PROTECTION AS STIPULATED SHALL BE TO THE EXTENT THAT THE PROJECT SITE NEEDS TO BE PROTECTED FOR EROSION AND SEDIMENT CONTROL DURING NON-WORKING HOURS.

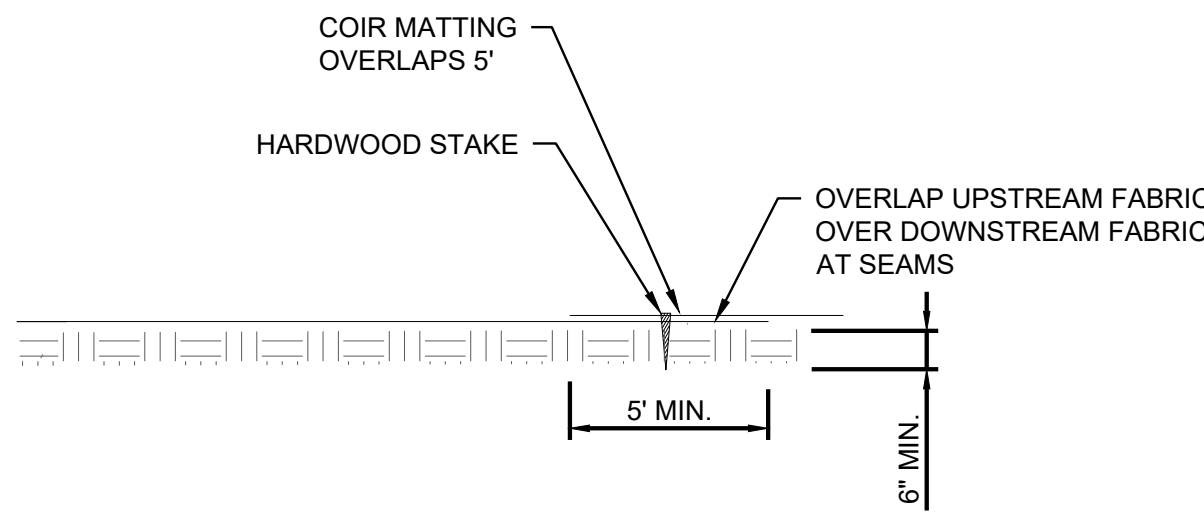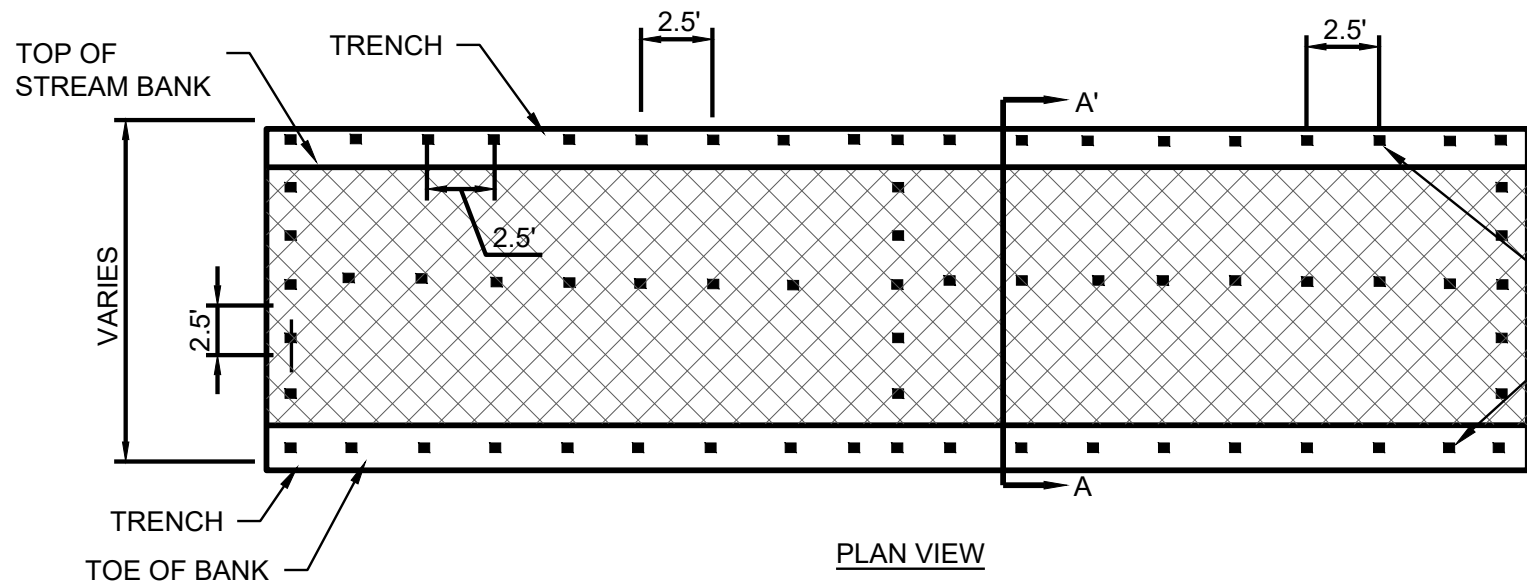


COIR MATTING
SCALE: NTS

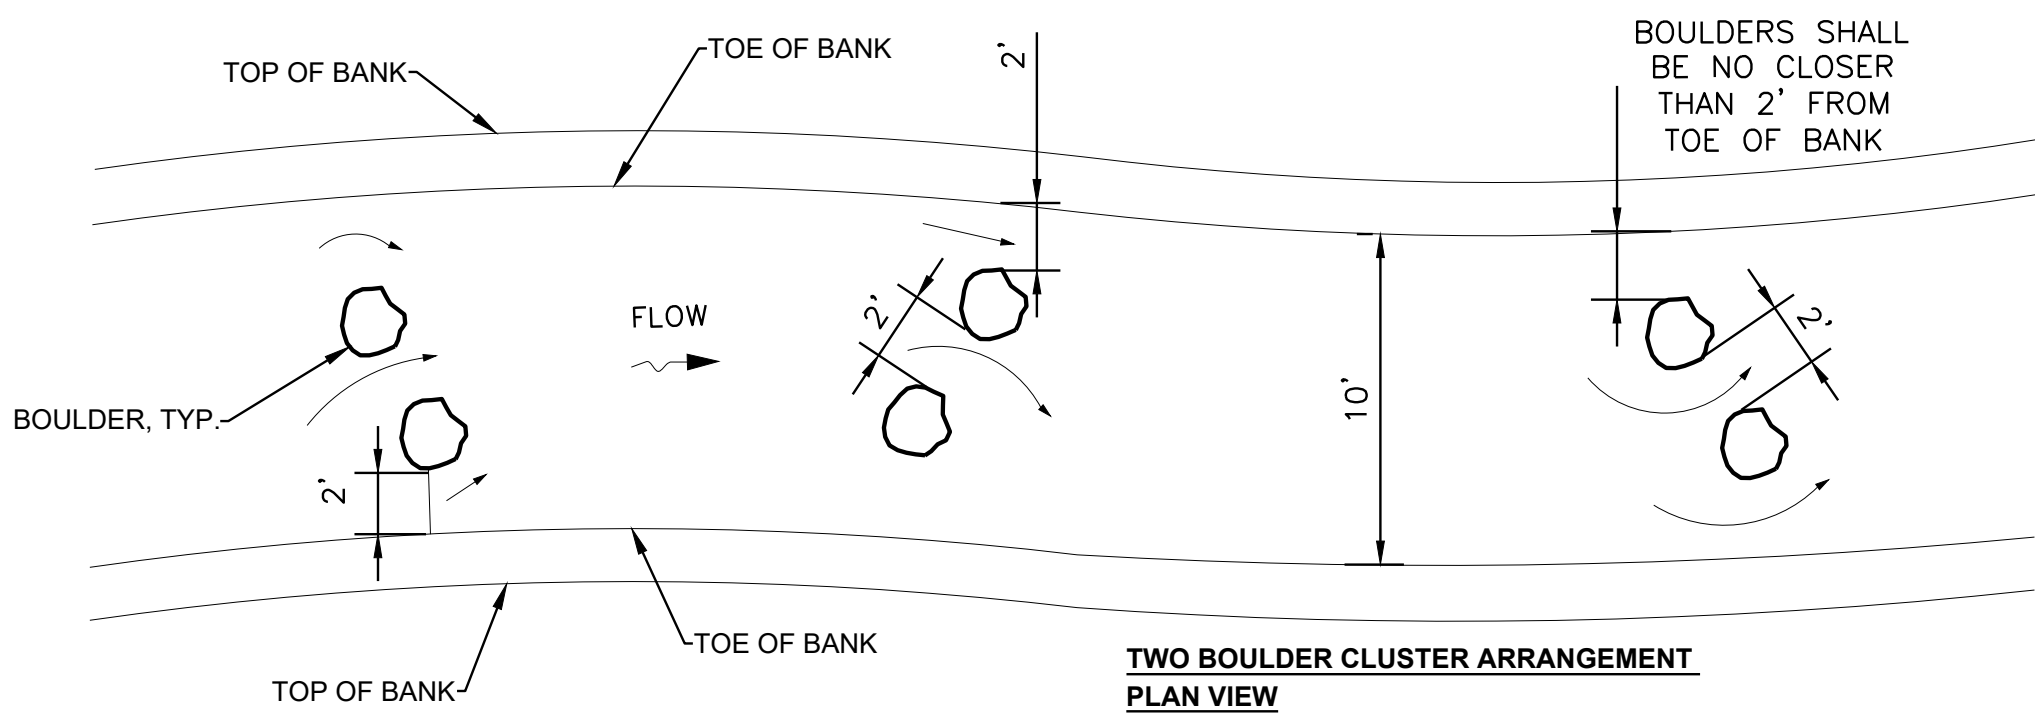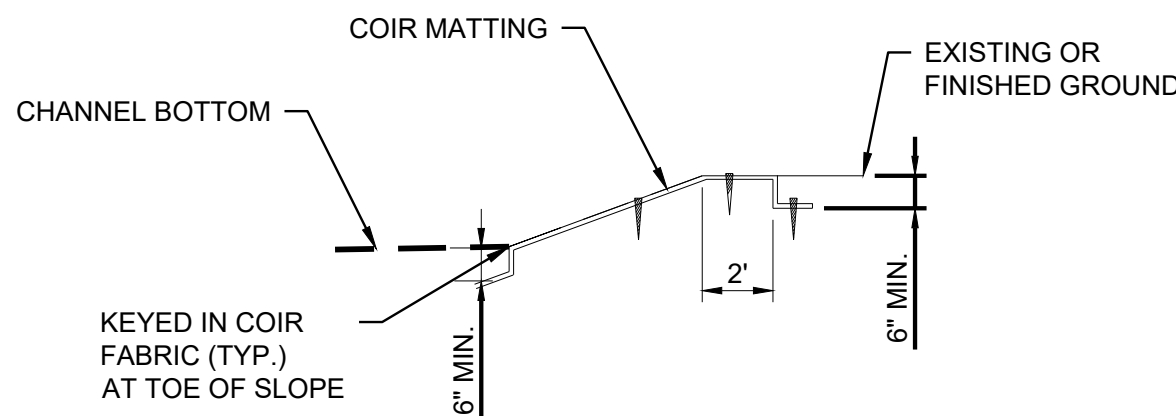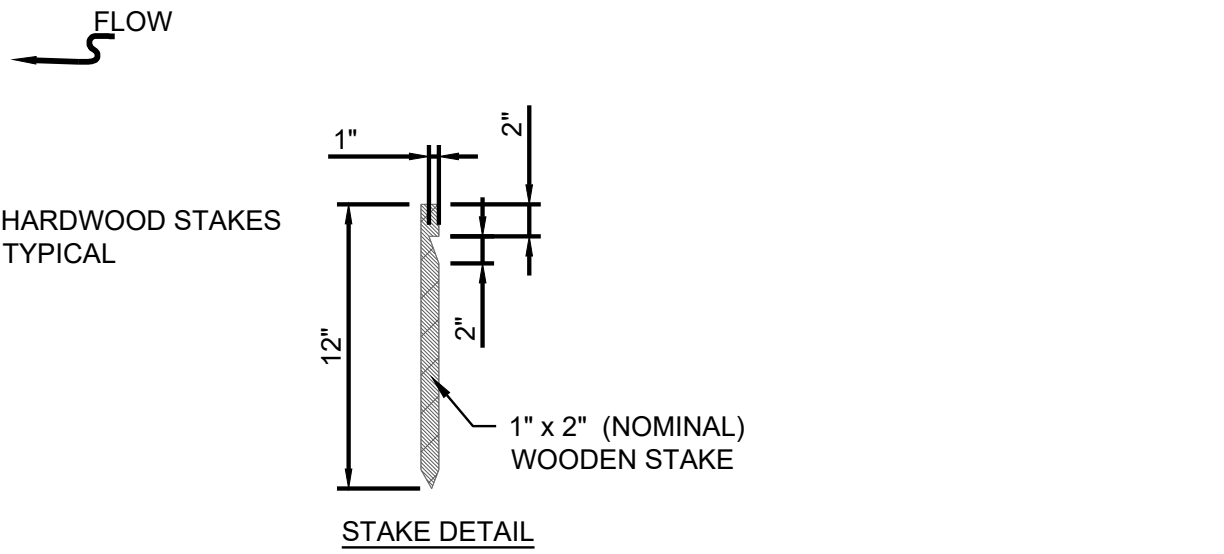


PROFILE VIEW

NOTES:

1. BOULDER CLUSTERS SHALL BE PLACED IN THE LOCATIONS AND ORIENTATION SHOWN ON PLANS.
2. CLUSTERS SHALL NOT BE PLACED CLOSER THAN 2 FEET FROM THE TOE OF BANK.
3. DISTANCE BETWEEN BOULDERS AND SHALL BE 3 FEET.
4. NO BOULDER DIMENSION SHALL BE SMALLER THAN 16 INCHES OR GREATER THAN 24 INCHES.
5. BOULDERS SHALL BE PRESSED TO AN 8 INCH PROTRUSION ABOVE STREAMBED.

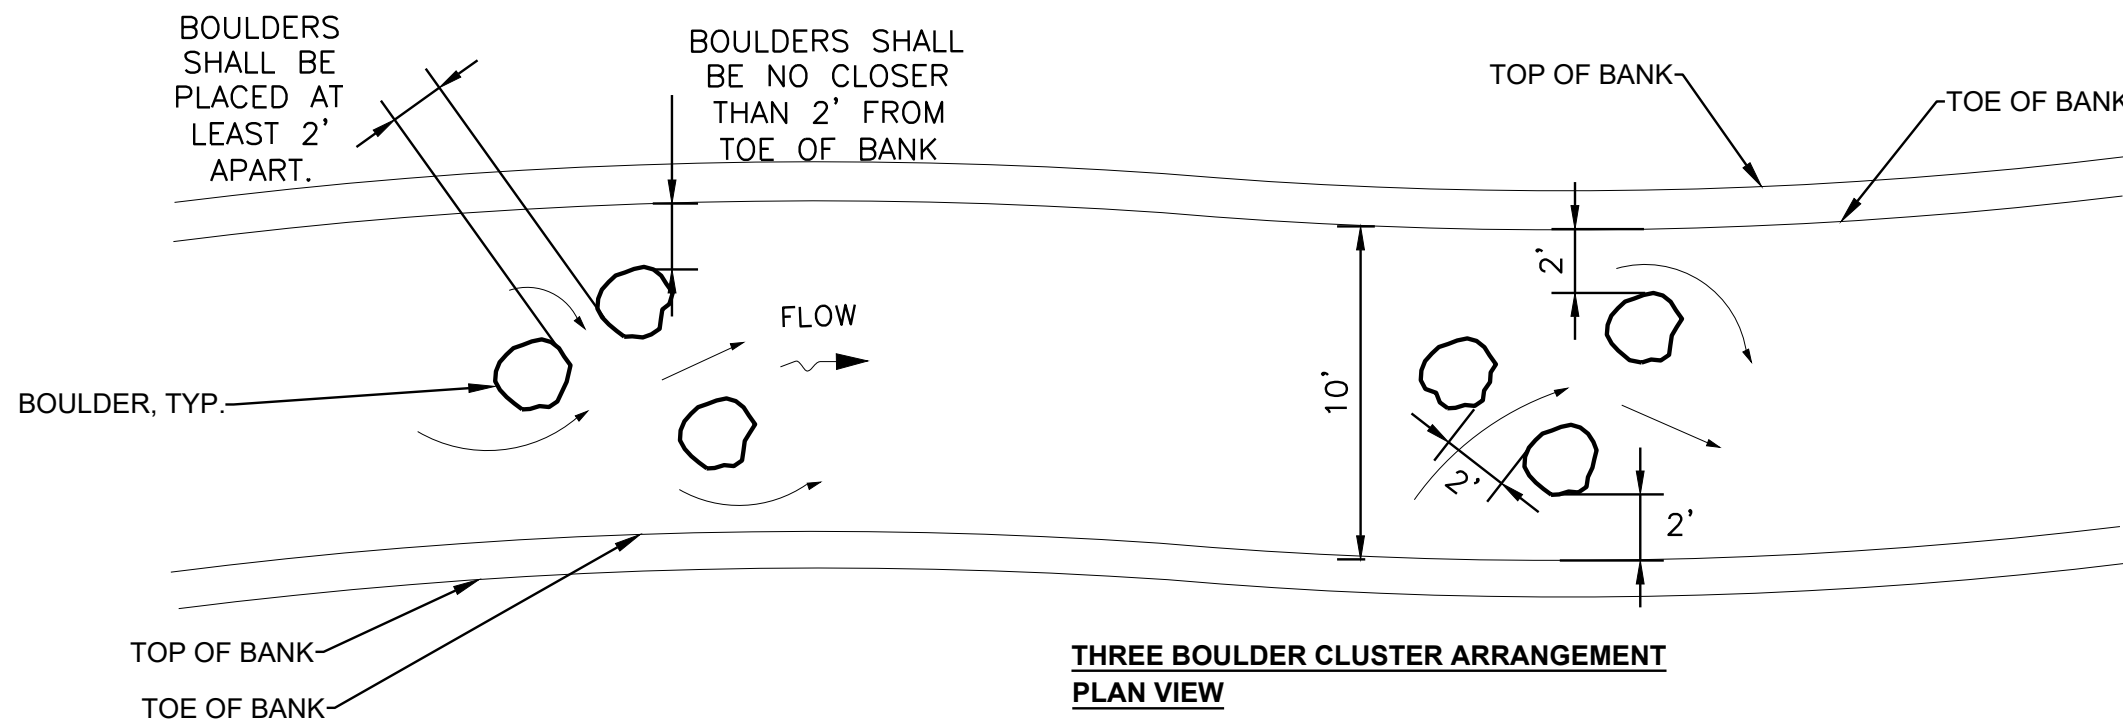

BOULDER CLUSTER
SCALE: NTS

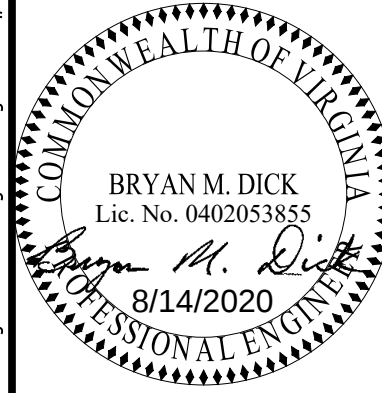

FREEZE & NICHOLS
531 North Liberty Street
Winston-Salem, NC 27101
Phone - (336) 790-6744
Web - www.freeze.com

RESTORATION OF WOLF CREEK AT GOODE PARK


ROANOKE COUNTY, VIRGINIA
CIVIL
GENERAL DETAILS

NO.	ISSUE	BY	DATE	FOR JOB NO.	DATE	DESIGNED	DRAWN	CHECKED	FILE NAME
				RNC19591	08/14/20	BMD	EMD	BMD	GENERAL DETAILS.dwg
VERIFY SCALE: Bar is one inch on original drawing. If not one inch on this sheet, adjust scale.									


ISSUED FOR BID
FINAL PLAN SET

SHEET
C-6
SEQ.

ACAD Rel: 23.1s (LMS Tech)
Filename: N:\SW\Drawings\GENERAL DETAILS.dwg
Last Saved: 8/14/2020 10:22 AM Saved By: 02298

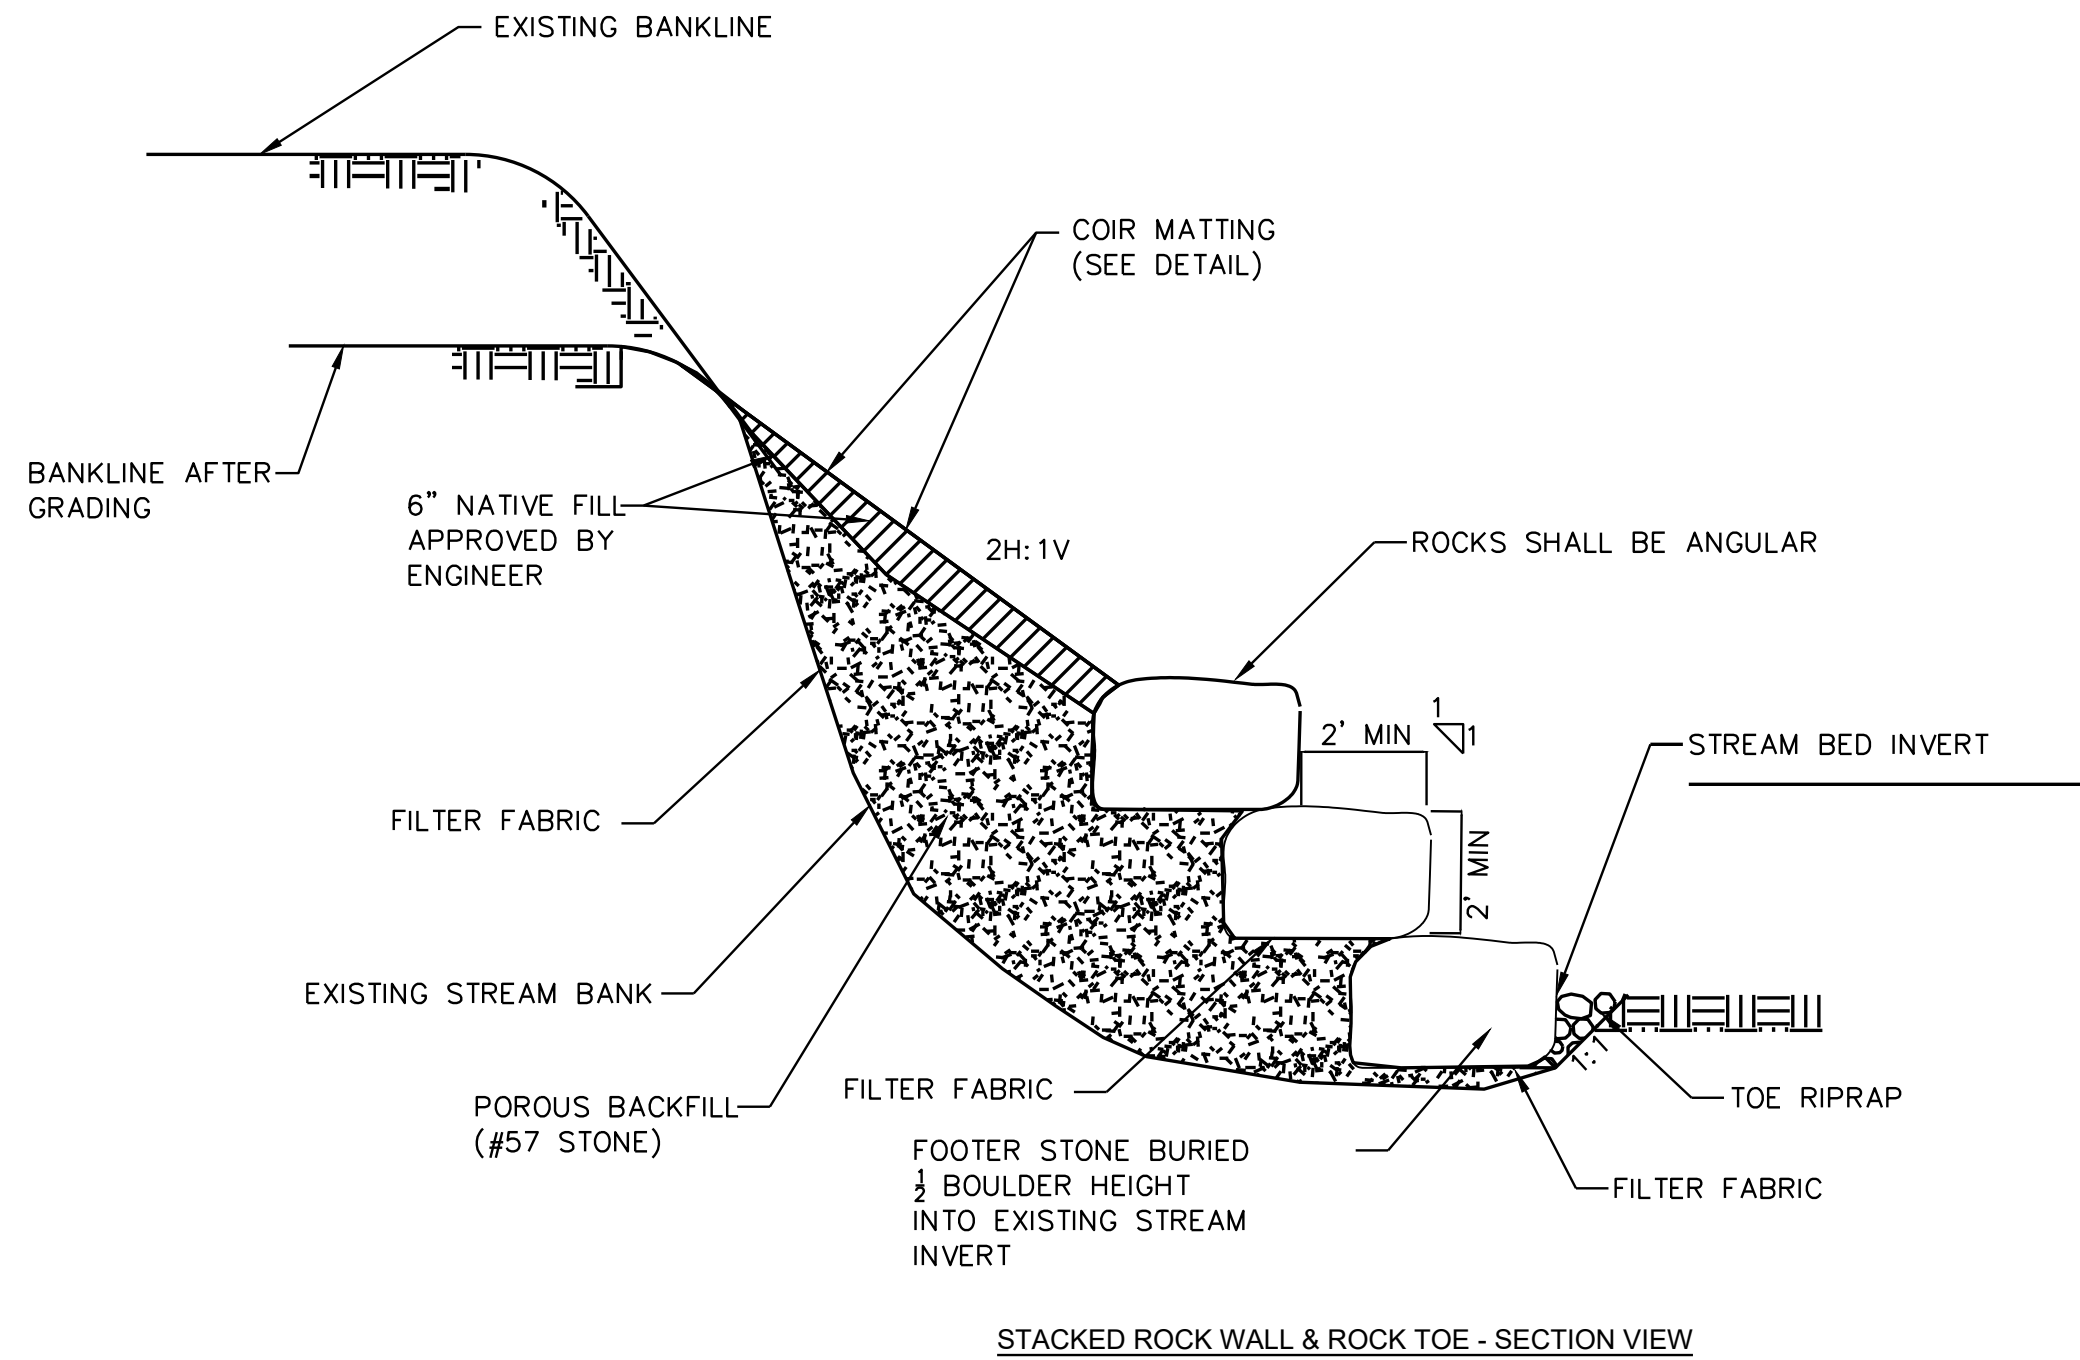


STACKED ROCK WALL & ROCK TOE - SECTION VIEW

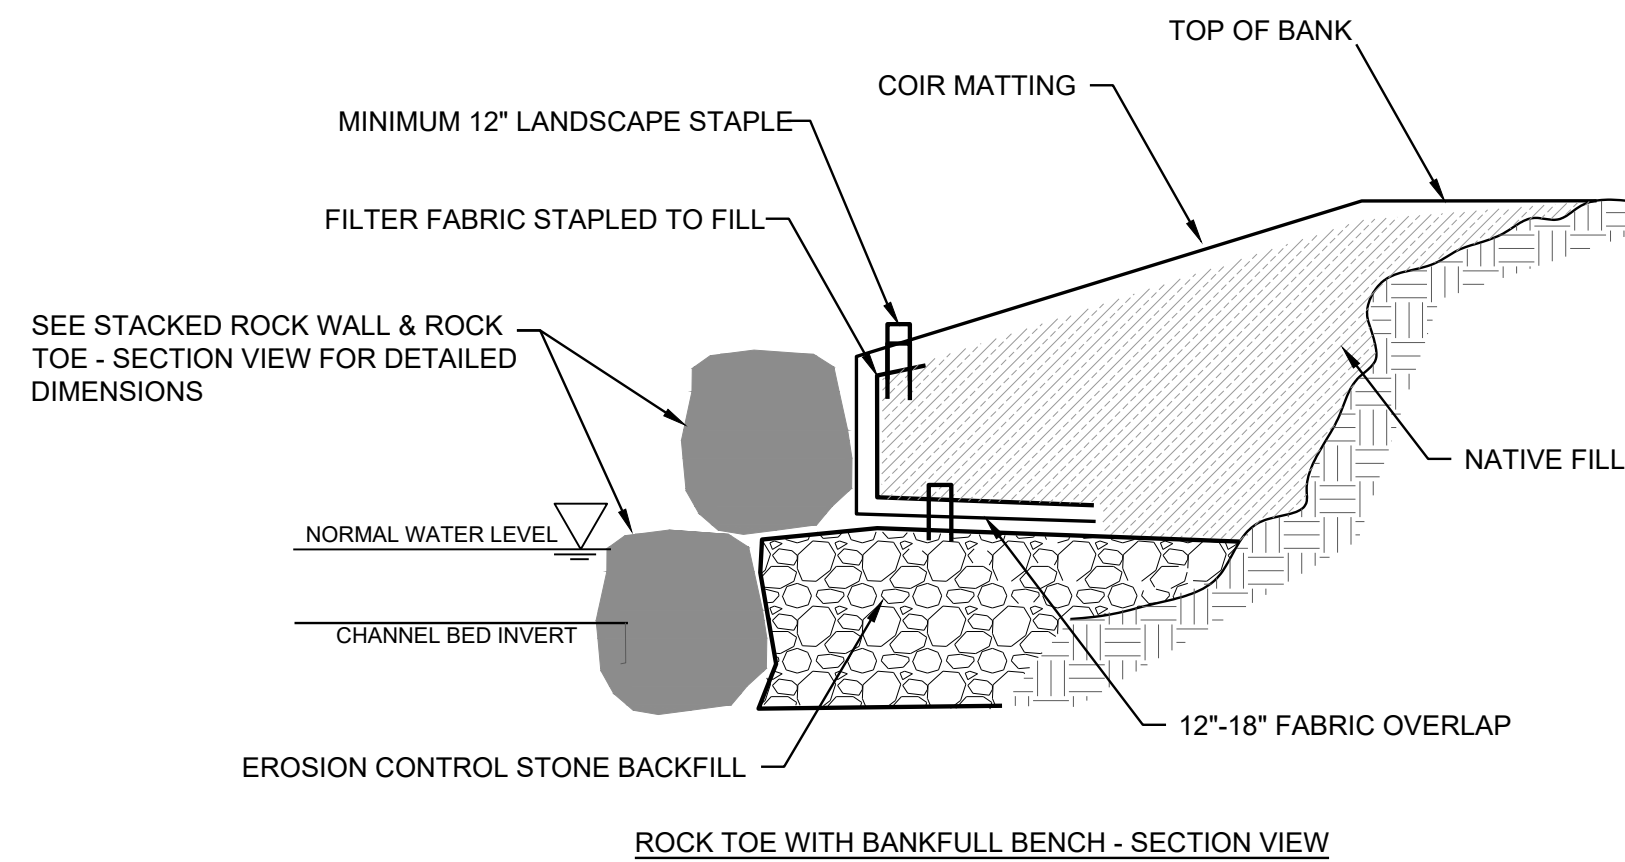

ROCK TOE WITH BANKFULL BENCH - SECTION VIEW


NOTES:

1. STACKED ROCK WALL SHALL HAVE 2 TIERS ABOVE THE FOOTER TIER AND ROCK TOE SHALL HAVE 1 TIER ABOVE THE FOOTER TIER.
2. STACKED ROCK WALL CAN BE STACKED WITH A SLOPE BETWEEN 0.5:1 (H:V) AND 2:1 (H:V) STEEP.
3. STANDARD BOULDER SIZE IS 4'(L) X 3'(W) X 2'(H)

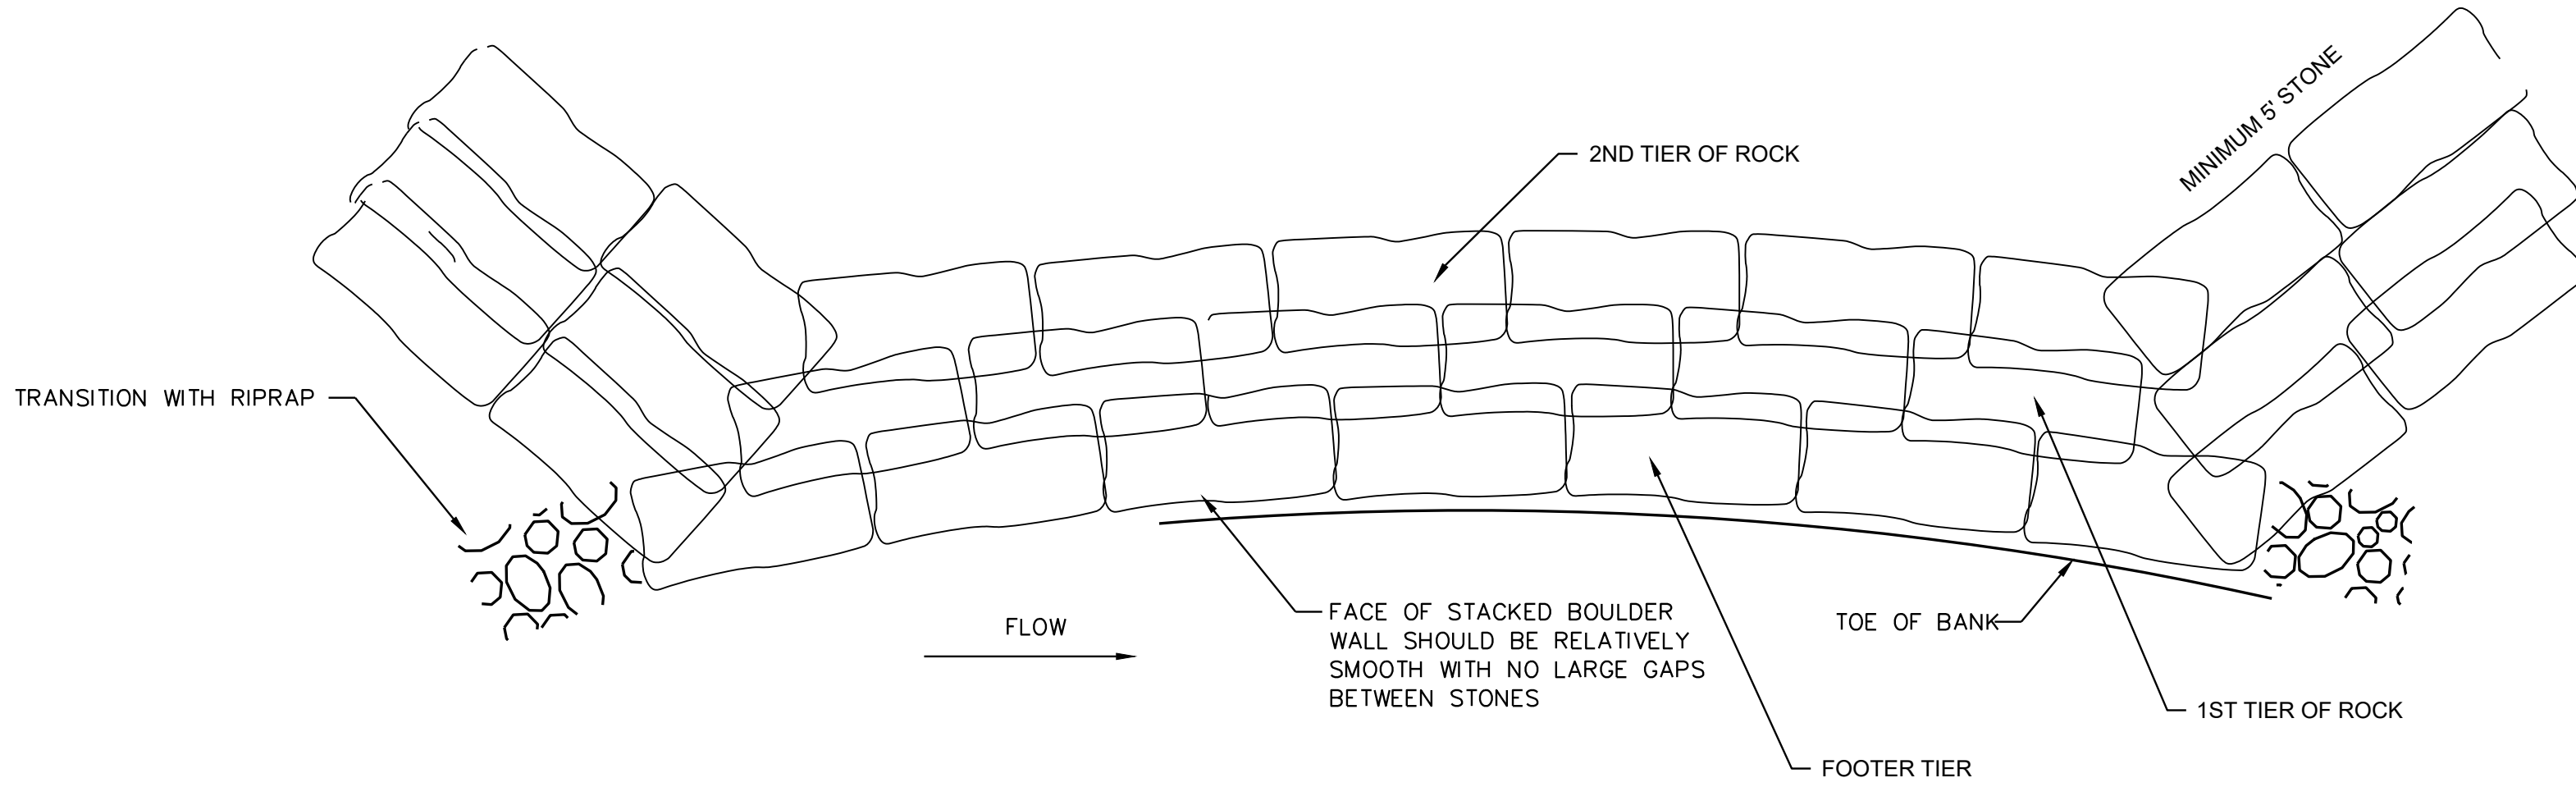


STACKED ROCK WALL & ROCK TOE - PLAN VIEW

STACKED ROCK WALL & ROCK TOE PROTECTION
SCALE: NTS

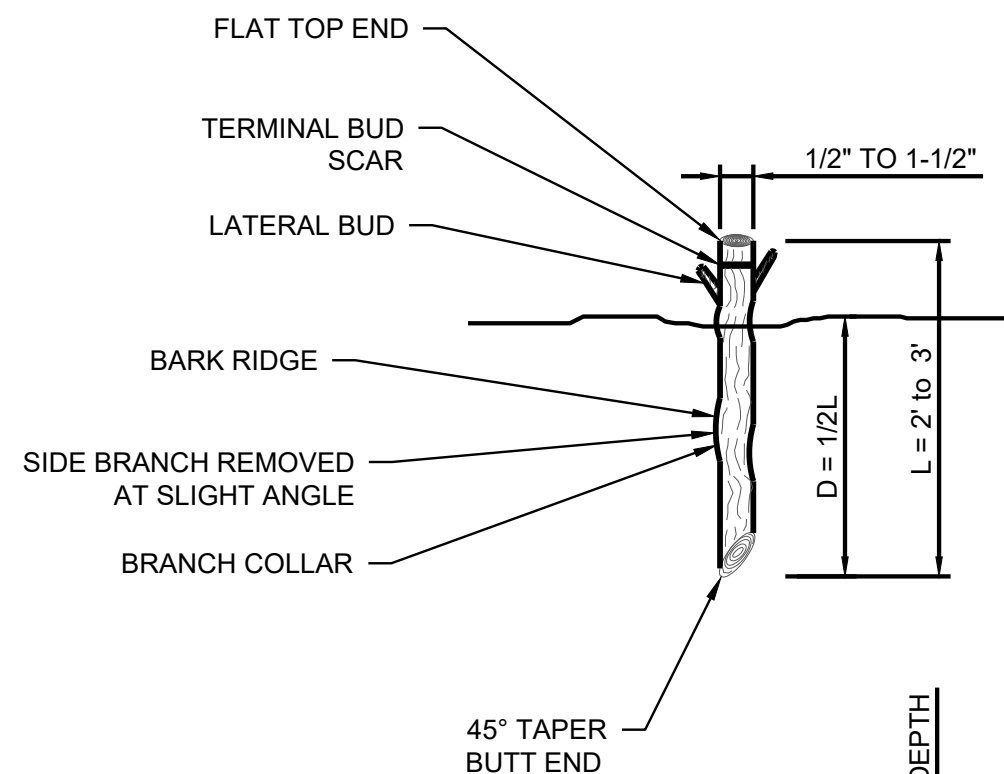

NOTES:


1. ALL LATERAL BRANCHES SHALL BE TRIMMED TO AVOID DAMAGE TO THE BARK RIDGE AND BRANCH COLLAR.
2. A MINIMUM OF TWO BUDS (ONE LATERAL PLUS ONE TERMINAL OR TWO TERMINAL) SHALL BE ABOVE THE PLANTING DEPTH.

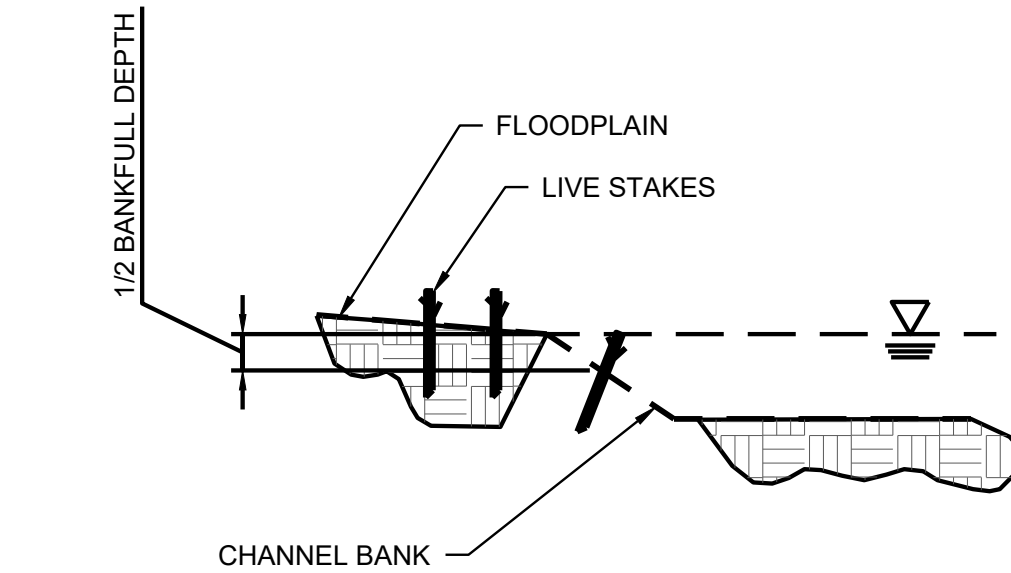

LIVE STAKE
SCALE: NTS


NOTES:

1. SOIL LAYER LIFTS ARE TO BE PLACED ABOVE STACKED ROCK WALL OR ROCK TOE AS INDICATED IN THE PLANS OR AT DIRECTION OF ENGINEER.
2. SOIL LAYER LIFTS TO BE 1' HEIGHT.

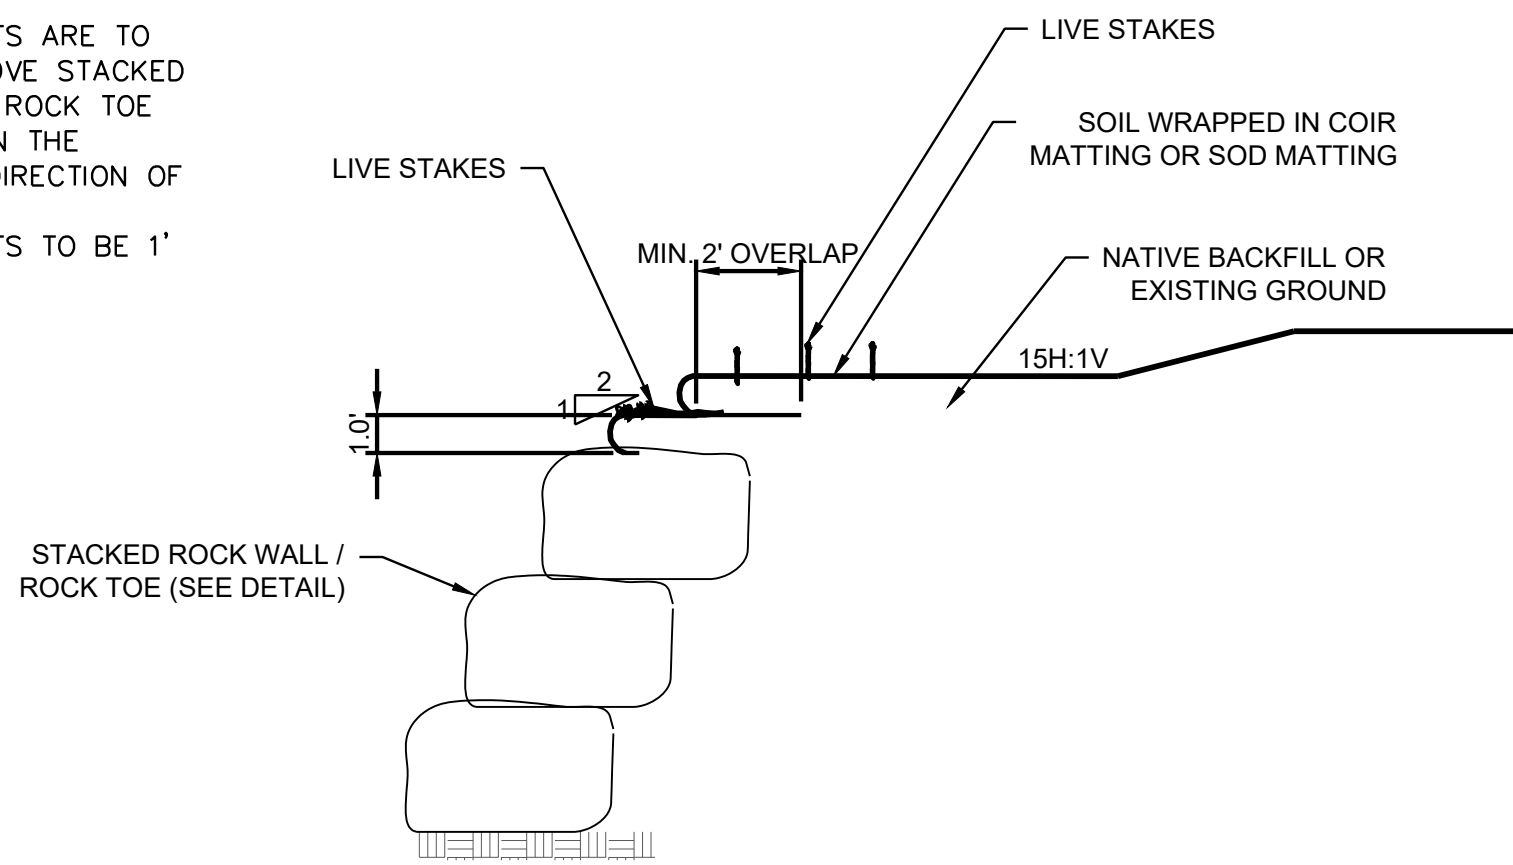

SOIL LAYER LIFTS
SCALE: NTS

Freese and Nichols, Inc.
Virginia Registered Engineering Firm #040700729

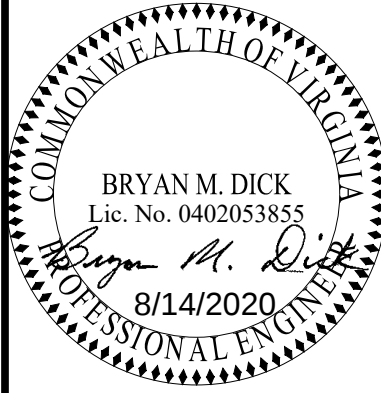



FREese & NICHOLS
531 North Liberty Street
Winston-Salem, NC 27101
Phone - (336) 790-6744
Web - www.freese.com

RESTORATION OF WOLF CREEK AT GOODE PARK
CIVIL




GENERAL DETAILS

NO.	ISSUE	BY	DATE	FILE NAME	GENERAL	DETAILS.dwg
RNC19591	DESIGNED	BMD	08/14/20			
	DRAWN	EMD				
	CHECKED	BMD				
	VERIFIED	BMD				


ISSUED FOR BID
FINAL PLAN SET

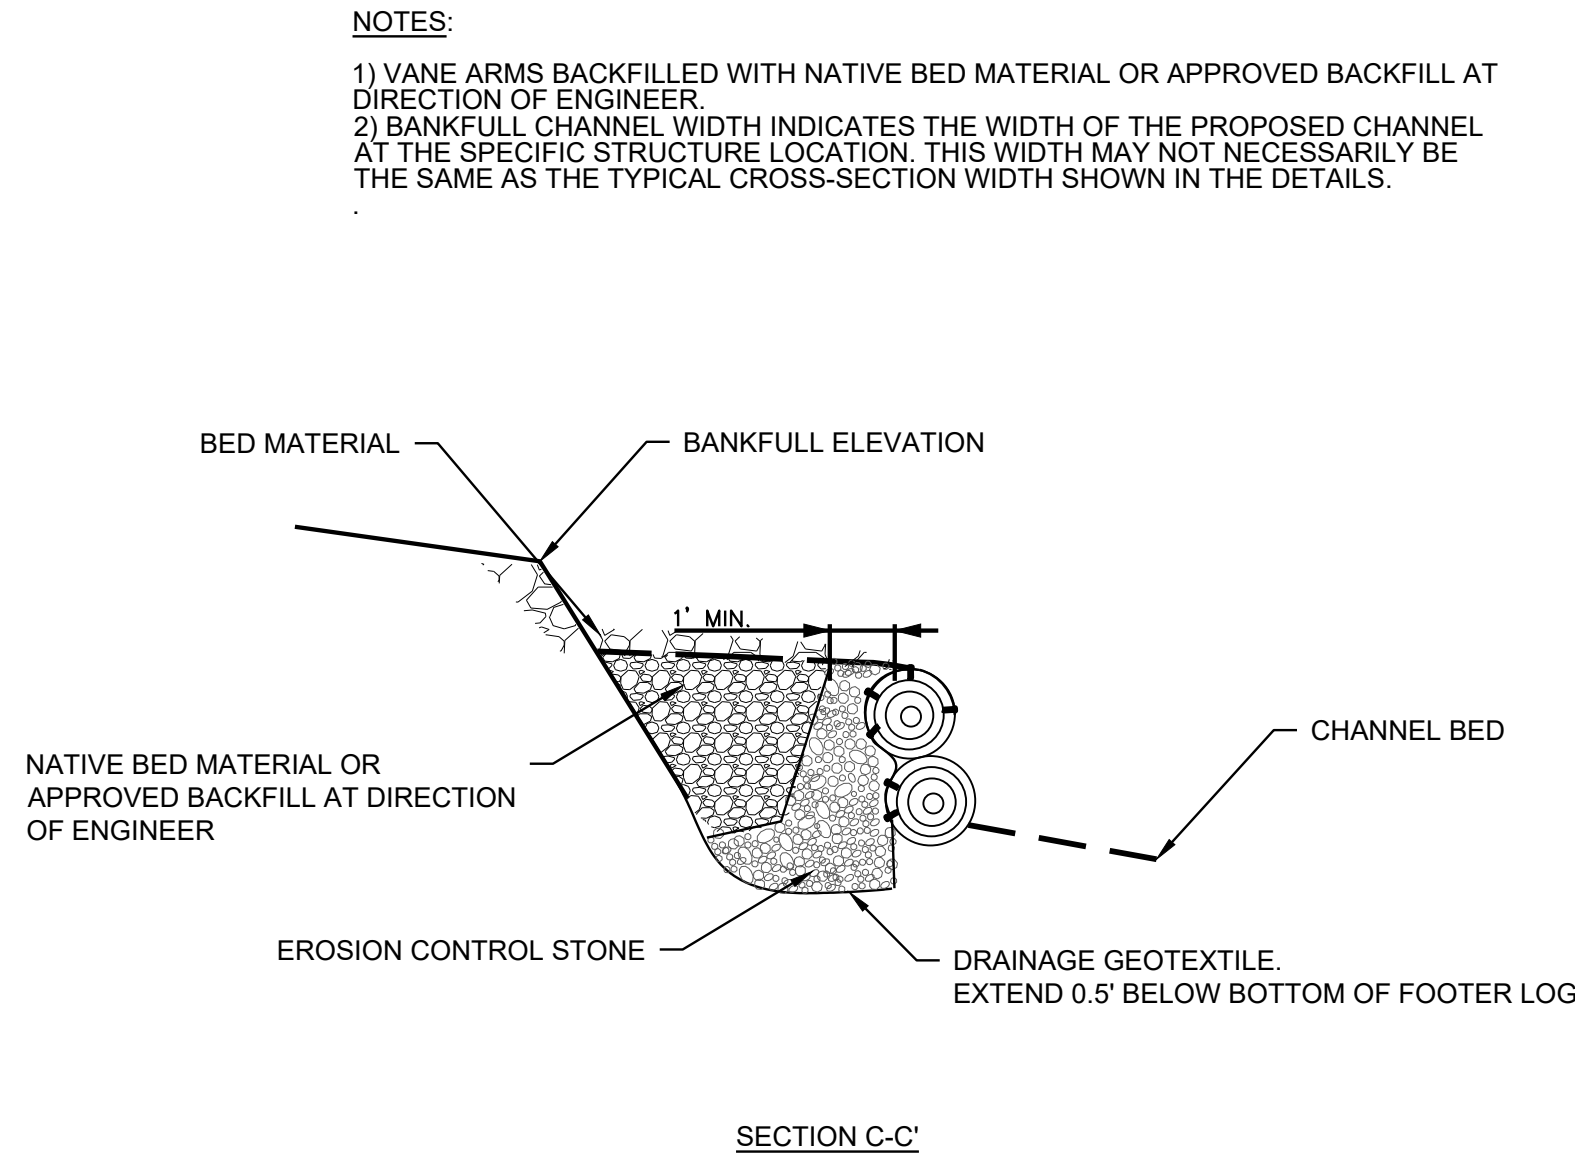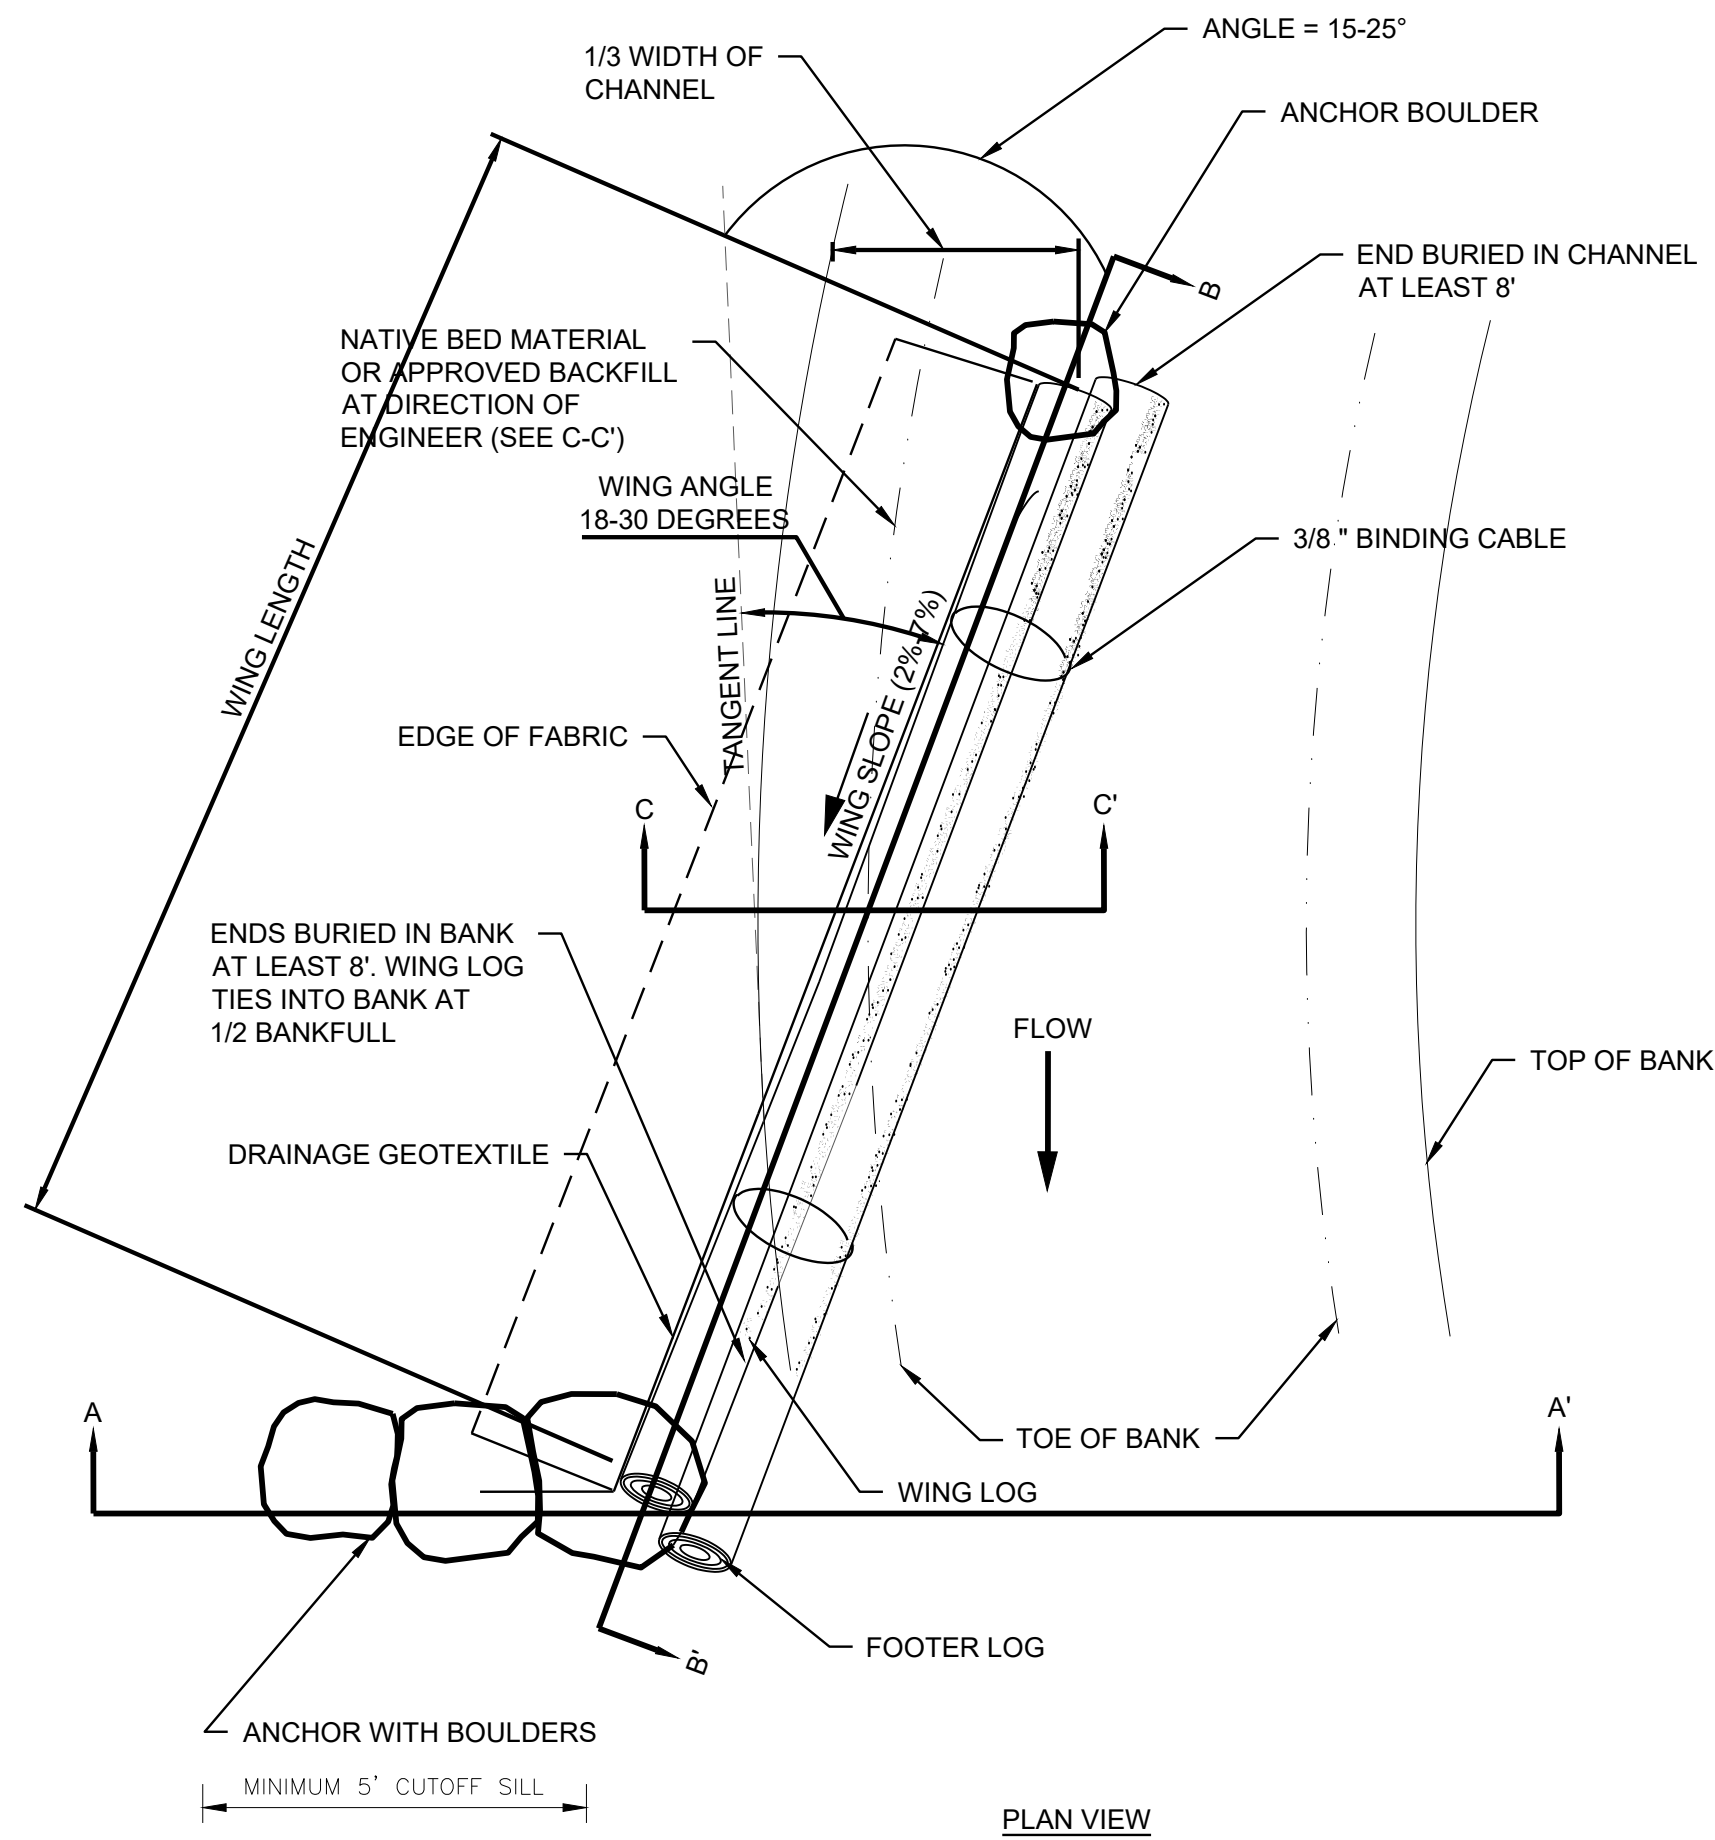

LOG OR ROCK VANE
SCALE: NTS

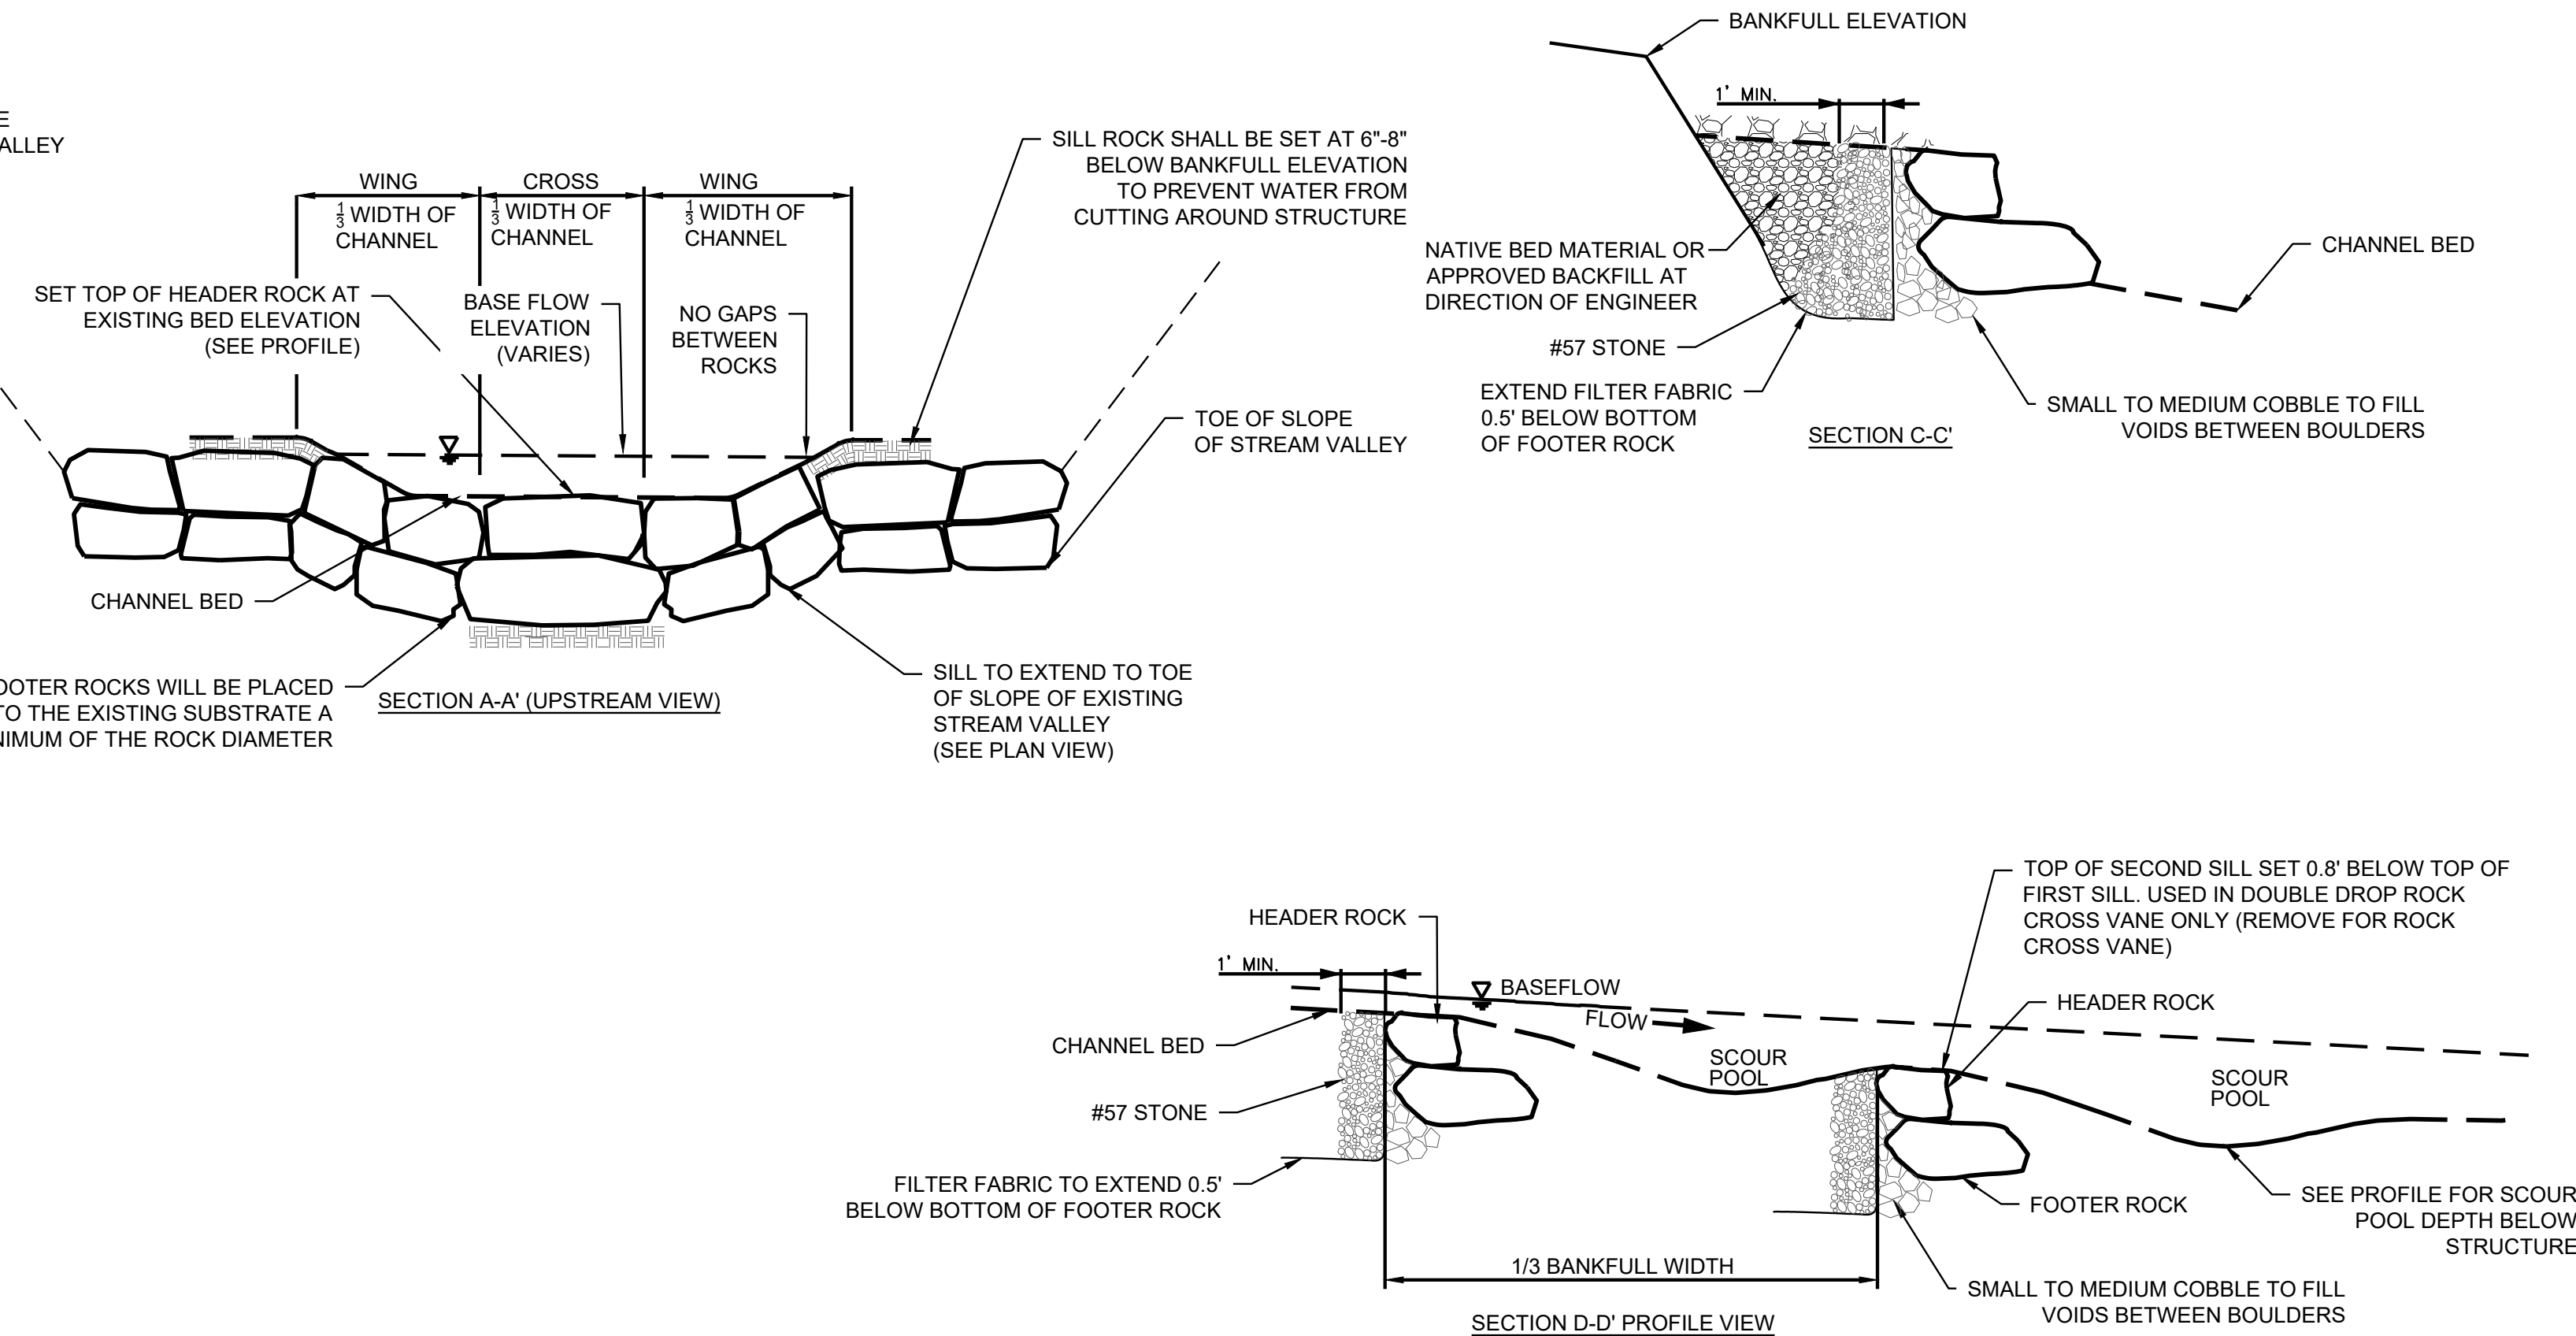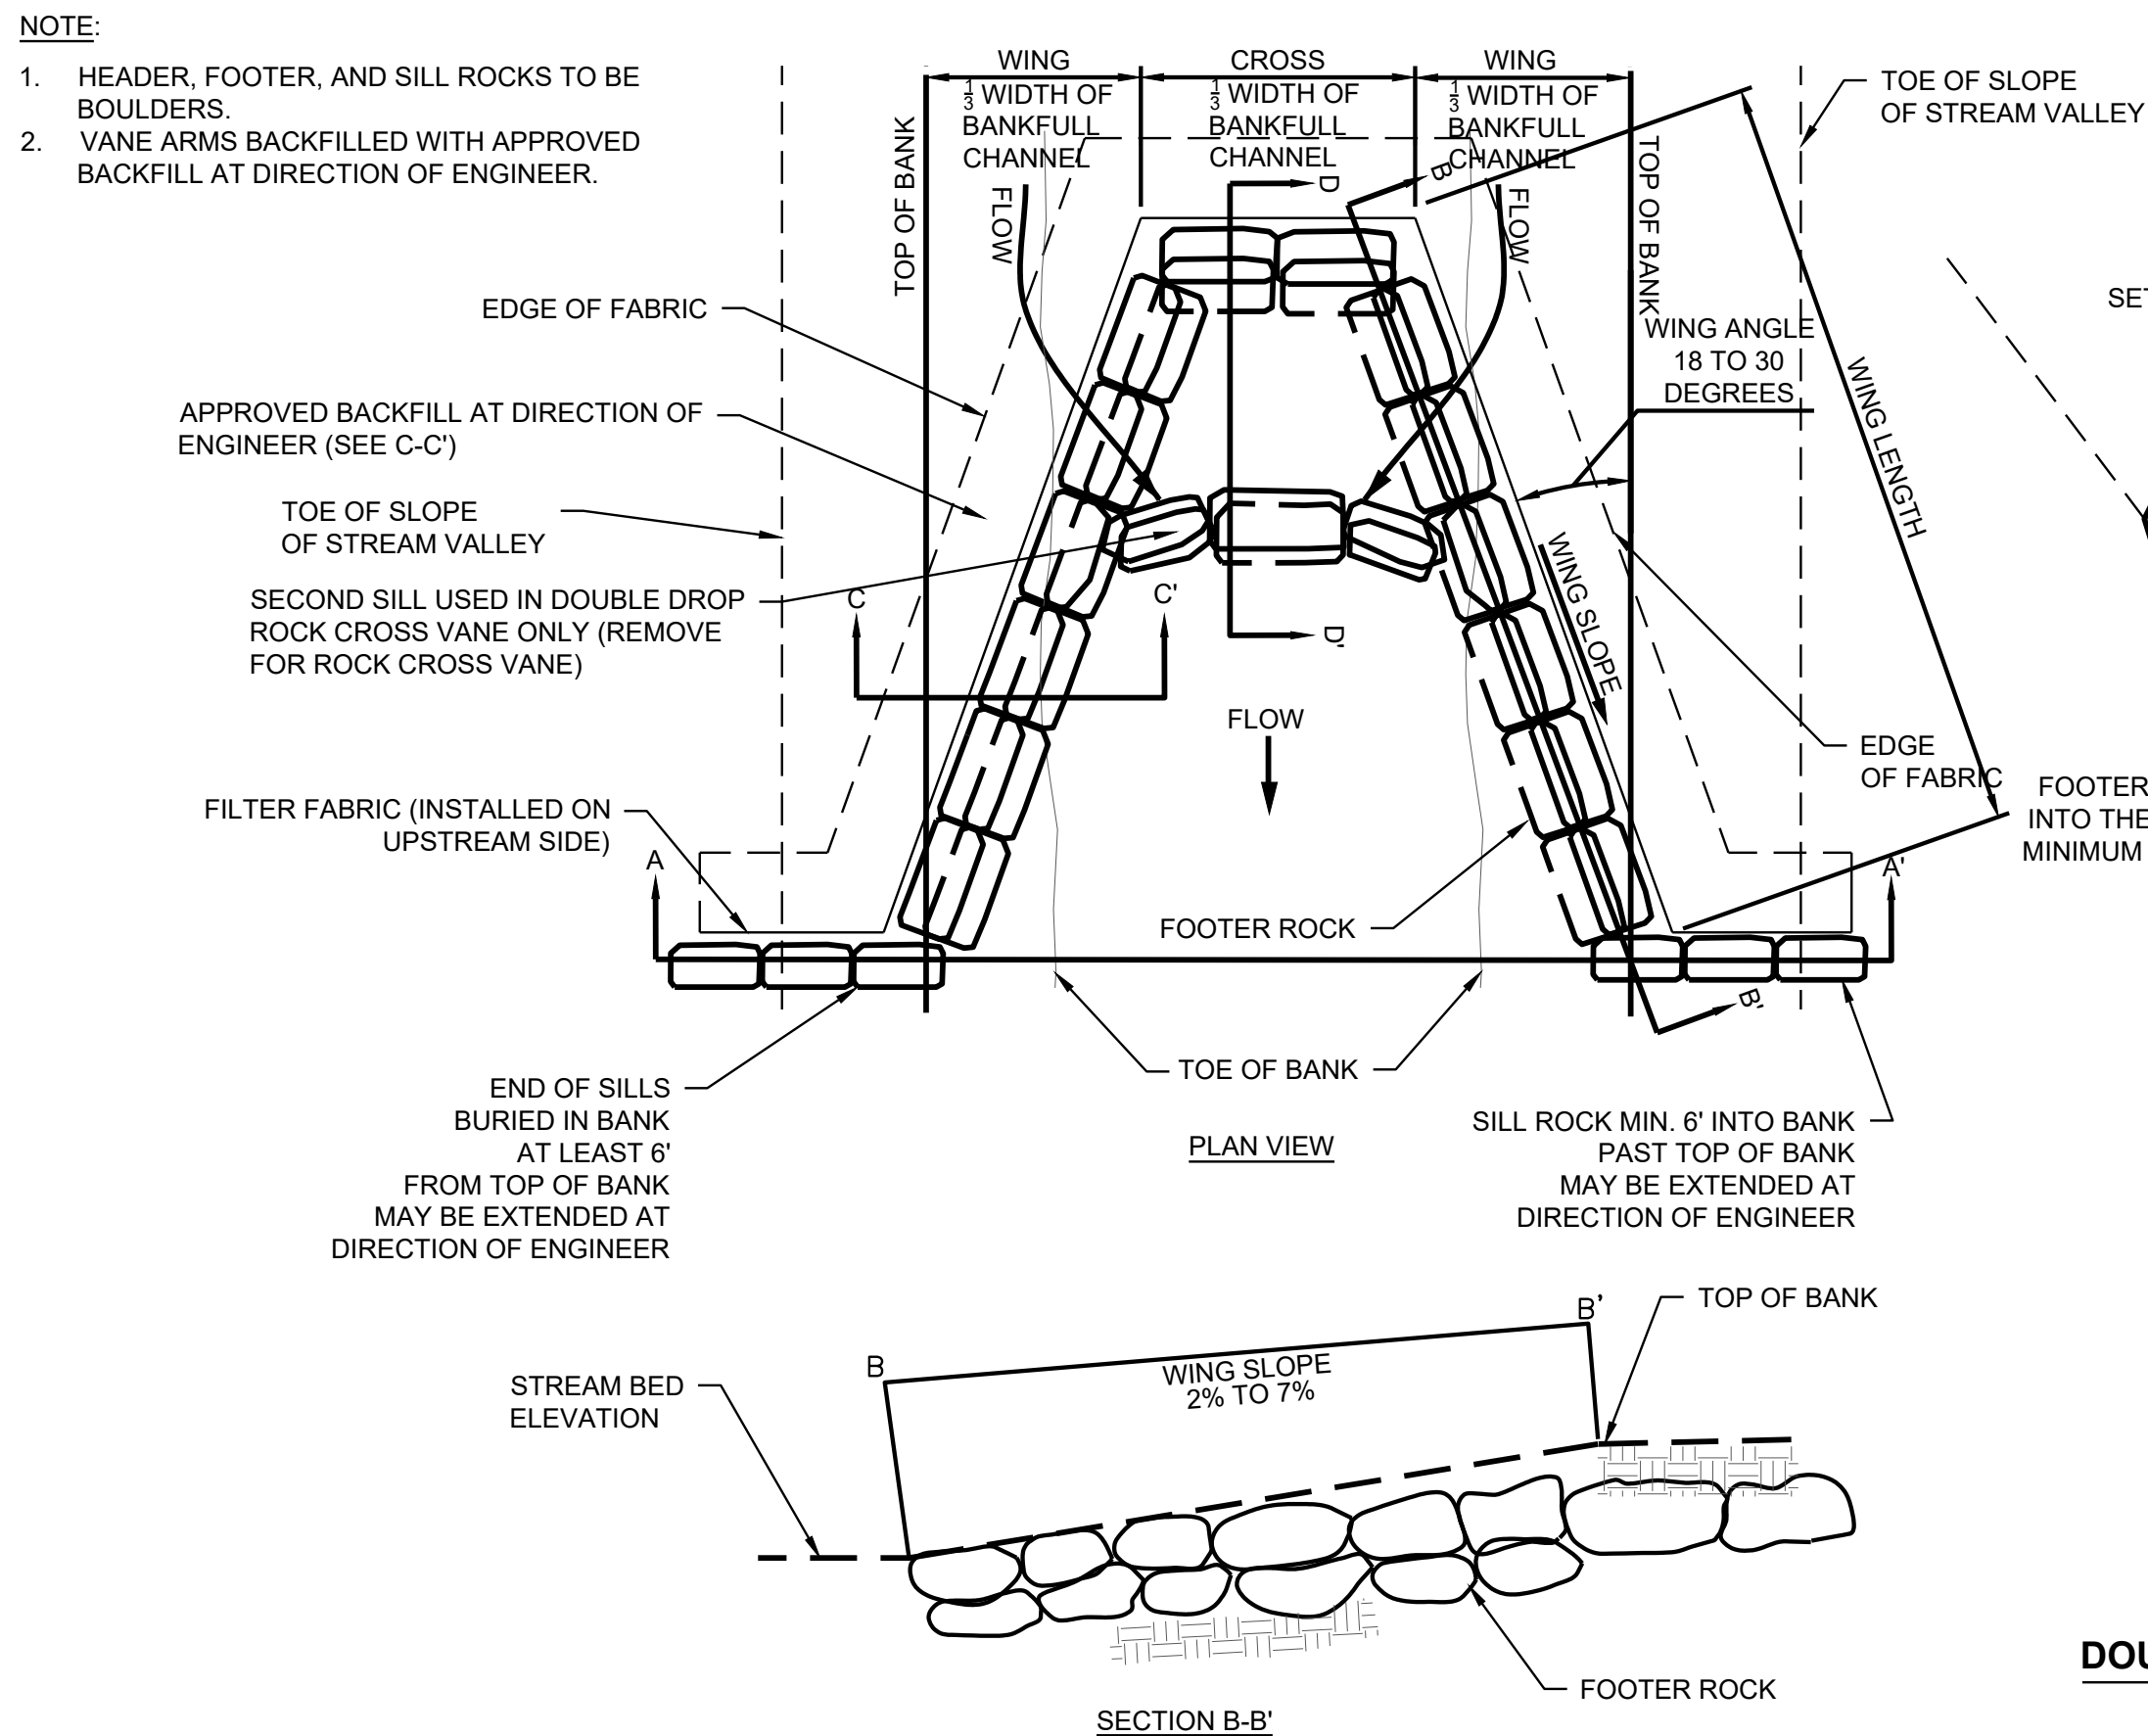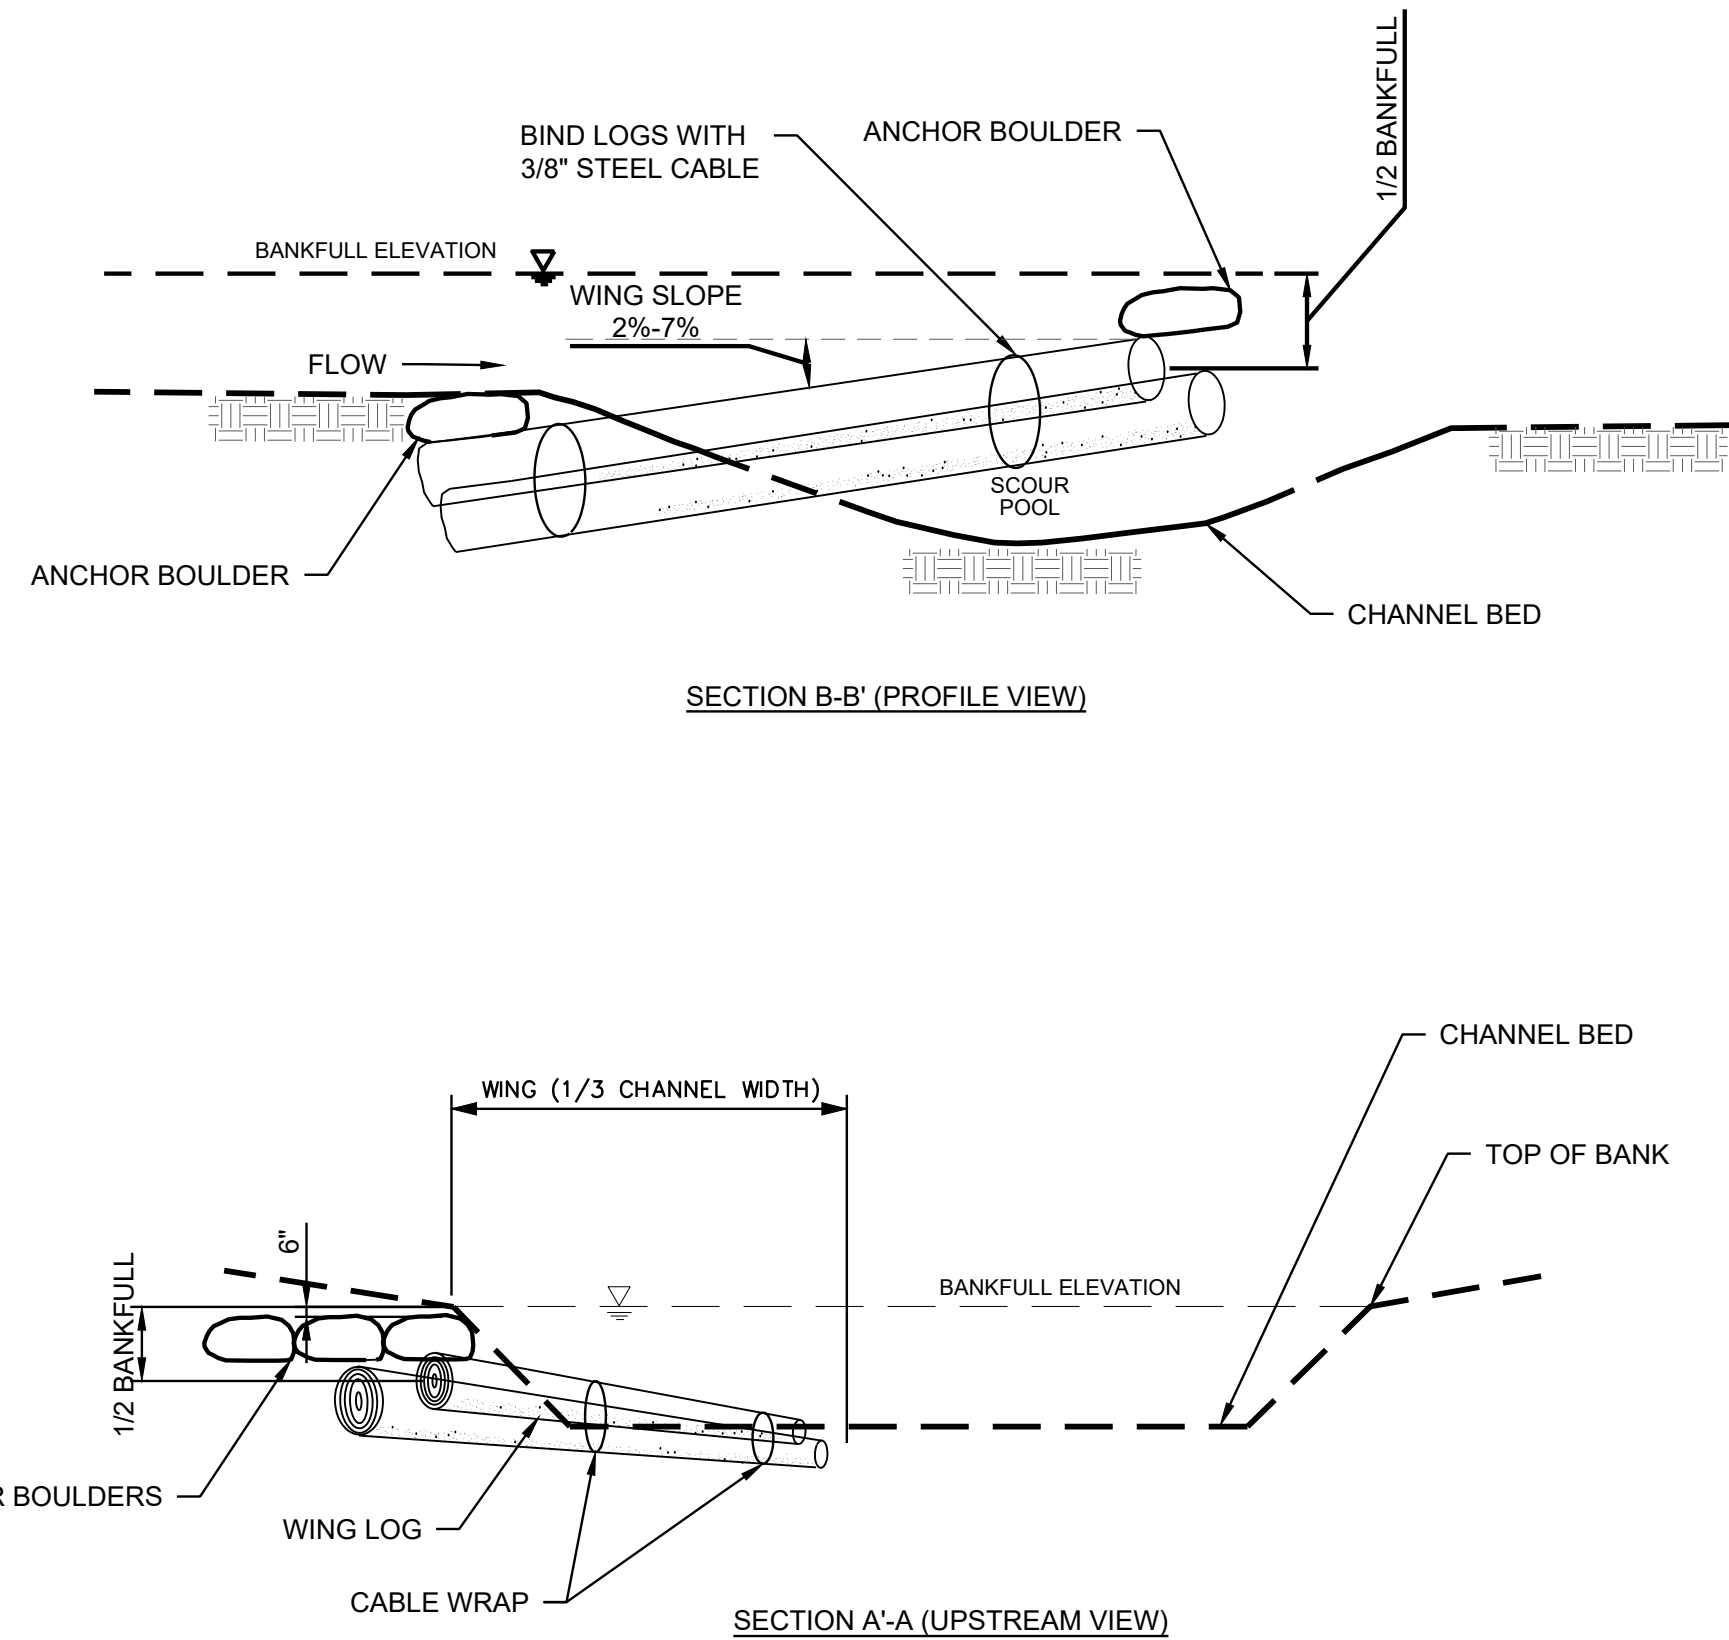

DOUBLE DROP ROCK CROSS OR ROCK CROSS VANE
SCALE: NTS

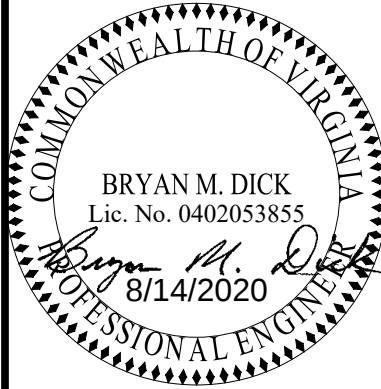

FREES & NICHOLS
531 North Liberty Street
Winston-Salem, NC 27101
Phone - (336) 790-6744
Web - www.freese.com

RESTORATION OF WOLF CREEK AT GOODE PARK

GENERAL DETAILS

NO.	ISSUE	BY	DATE	FILE NAME	GENERAL	DETAILS.dwg
1	ISSUE					
2	ISSUE					
ISSUED FOR BID
FINAL PLAN SET

SHEET
C-8
SEQ.

NOTES:

- GRADE AREA OF INSTALLATION AS SHOWN ON PLANS. REMOVE ALL ROCKS AND OTHER OBSTRUCTIONS SO THE MATERIAL WILL HAVE DIRECT CONTACT WITH SOIL.
- BAGS ARE TO BE FILLED ONSITE WITH MODERATE DRAINED MATERIAL TO BE APPROVED BY ENGINEER. FOLLOW BAG FILLING PROCEDURE FROM ENVIROLOK, FLEX MSE, DELTALOK OR APPROVED EQUIVALENT.
- GEOBAG WALL LAYERS SHOULD BE SOLID AND UNIFORM. FLATTEN GEOBAGS WITH HAND TAMPER OR EQUIVALENT AFTER PLACEMENT AND BEFORE PROCEEDING WITH CINCHING, TWINING, AND STAKING.
- APPLY VERTICAL BAG STABILIZER ACCORDING TO INSTALLATION INSTRUCTIONS FROM ENVIROLOK, FLEX MSE, DELTALOK OR APPROVED EQUIVALENT.
- TIGHTEN VERTICAL BAG STABILIZER THROUGHOUT THE CINCHING AND TWINING PROCESS. REFER TO MANUFACTURER INSTALLATION INSTRUCTIONS.
- APPLY SEED AND VEGETATION ACCORDING TO WALL SYSTEM MANUFACTURER'S INSTRUCTIONS.
- GEOBAGS WILL BE BUILT IN A MANNER THAT BLENDS WITH EXISTING BACKSLOPE. A MINIMUM OF 6 LIFTS (~3FT ABOVE ROCK WALL) AT ~1.5:1 (H:V) SLOPE UNLESS OTHERWISE SPECIFIED ON PLANS. MORE BAG LAYERS MAY BE USED AT DIRECTION OF ENGINEER.

3' PLATIPUS ANCHOR OR APPROVED EQUIVALENT (NOT USED ON FILL SECTIONS)


WRAP GEOGRID FABRIC AROUND BAG AND PROVIDE OVERLAP

PLATIPUS ANCHOR TO BE RUN THROUGH OVERLAP IN GEOGRID FABRIC, IN BETWEEN BAGS TO AVOID PUNCTURING THE BAG


WRAP GEOGRID FABRIC AROUND BAGS, EVERY OTHER ROW

PLACE BAG ANCHOR DEVICE EVERY ROW TO CONNECT BAGS TOGETHER, PER MANUFACTURER GUIDANCE

TYPICAL GEOBAG

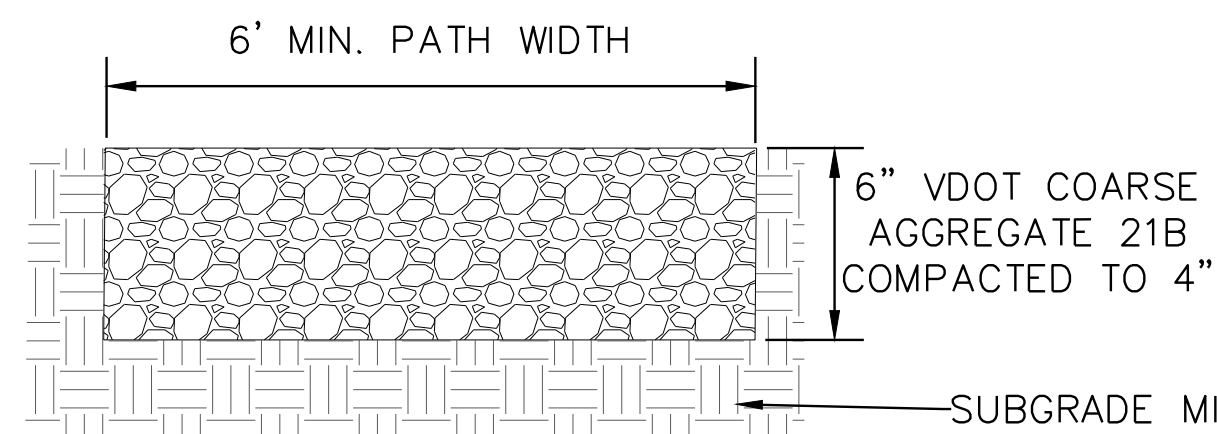

TEMPORARY PATH SECTION

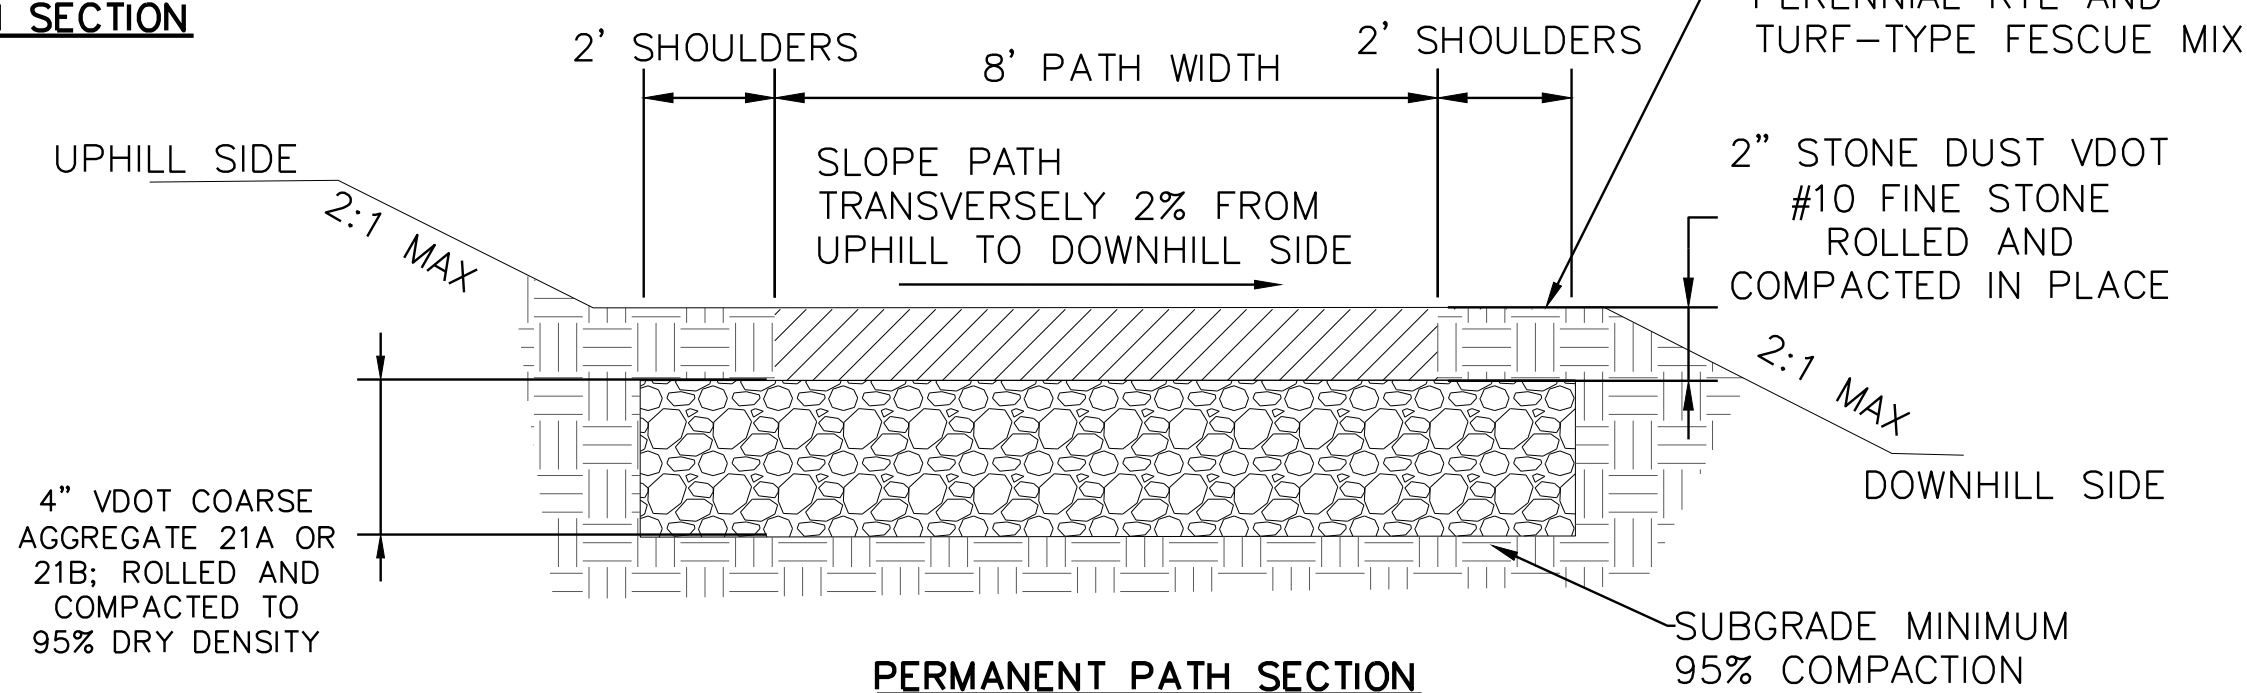

PERMANENT PATH SECTION

STANDARD PATH SECTION NOTES:

- STONE BASE MUST BE PLACED IN TWO LIFTS OF NO MORE THAN 3" EACH.
- CONTRACTOR TO ENSURE A MINIMUM OF 95% COMPACTION OF THE SUB-GRADE PRIOR TO STONE PLACEMENT.
- CONTRACTOR TO PROVIDE CROSS SLOPE IN DIRECTION OF NATURAL GRADE TO MAINTAIN SHEET FLOW ACROSS PATH.

TEMPORARY GREENWAY NOTES:

- SKIM GRASS AND PLACE SEPARATION FABRIC.
- PLACE 6" OF VDOT 21 B STONE, COMPACT TO 4".
- AT END OF PROJECT, REMOVE TEMPORARY STONE AND MATTING. REWORK TO FINISHED GRADE AND SEED WHERE PERMANENT SEEDING MIX IS REQUIRED.

PERMANENT GREENWAY NOTES:

- TRAIL SHOULD BE EXCAVATED PRIOR TO INSTALLATION OF STONE SO THAT FINAL TRAIL SURFACE GRADE IS COMPARABLE TO ORIGINAL GRADE. FINAL TRAIL SHALL NOT BE LOWER THAN GRADE.
- PLACE 4" OF GRADED COARSE AGGREGATE VDOT 21A OR 21B, ROLLED AND COMPACTED TO 95% MAX. DRY DENSITY. COVER WITH 2" OF FINE #10 STONE, ROLLED AND COMPACTED. AT LEAST 6% OF SURFACE STONE MUST BE ABLE TO PASS THROUGH A #200 SIEVE.
- THE TRAIL SHOULD BE CROWNED TO DRAIN WATER AT 2% OR OUTSLOPED AT 2%.
- EXCAVATED MATERIAL MAY BE USED TO BACKFILL EDGES AND DRESS SMOOTH.
- MAXIMUM TRAIL GRADE SHALL BE 5%.

**GREENWAY STANDARD PATH SECTION
PERMANENT AND TEMPORARY PATHS**

NOT TO SCALE




**GEOBAG ANCHORING AND WRAPPING
DETAIL**

PLATIPUS ANCHOR EVERY FOURTH BAG (APPROX. 8") PLACED IN BETWEEN BAGS TO AVOID PUNCTURING (NOT USED ON FILL SECTIONS)

INSERT 2 GEOBAG ANCHOR DEVICES PER BAG

**WALL SYSTEM PLAN
VIEW**

FLOW

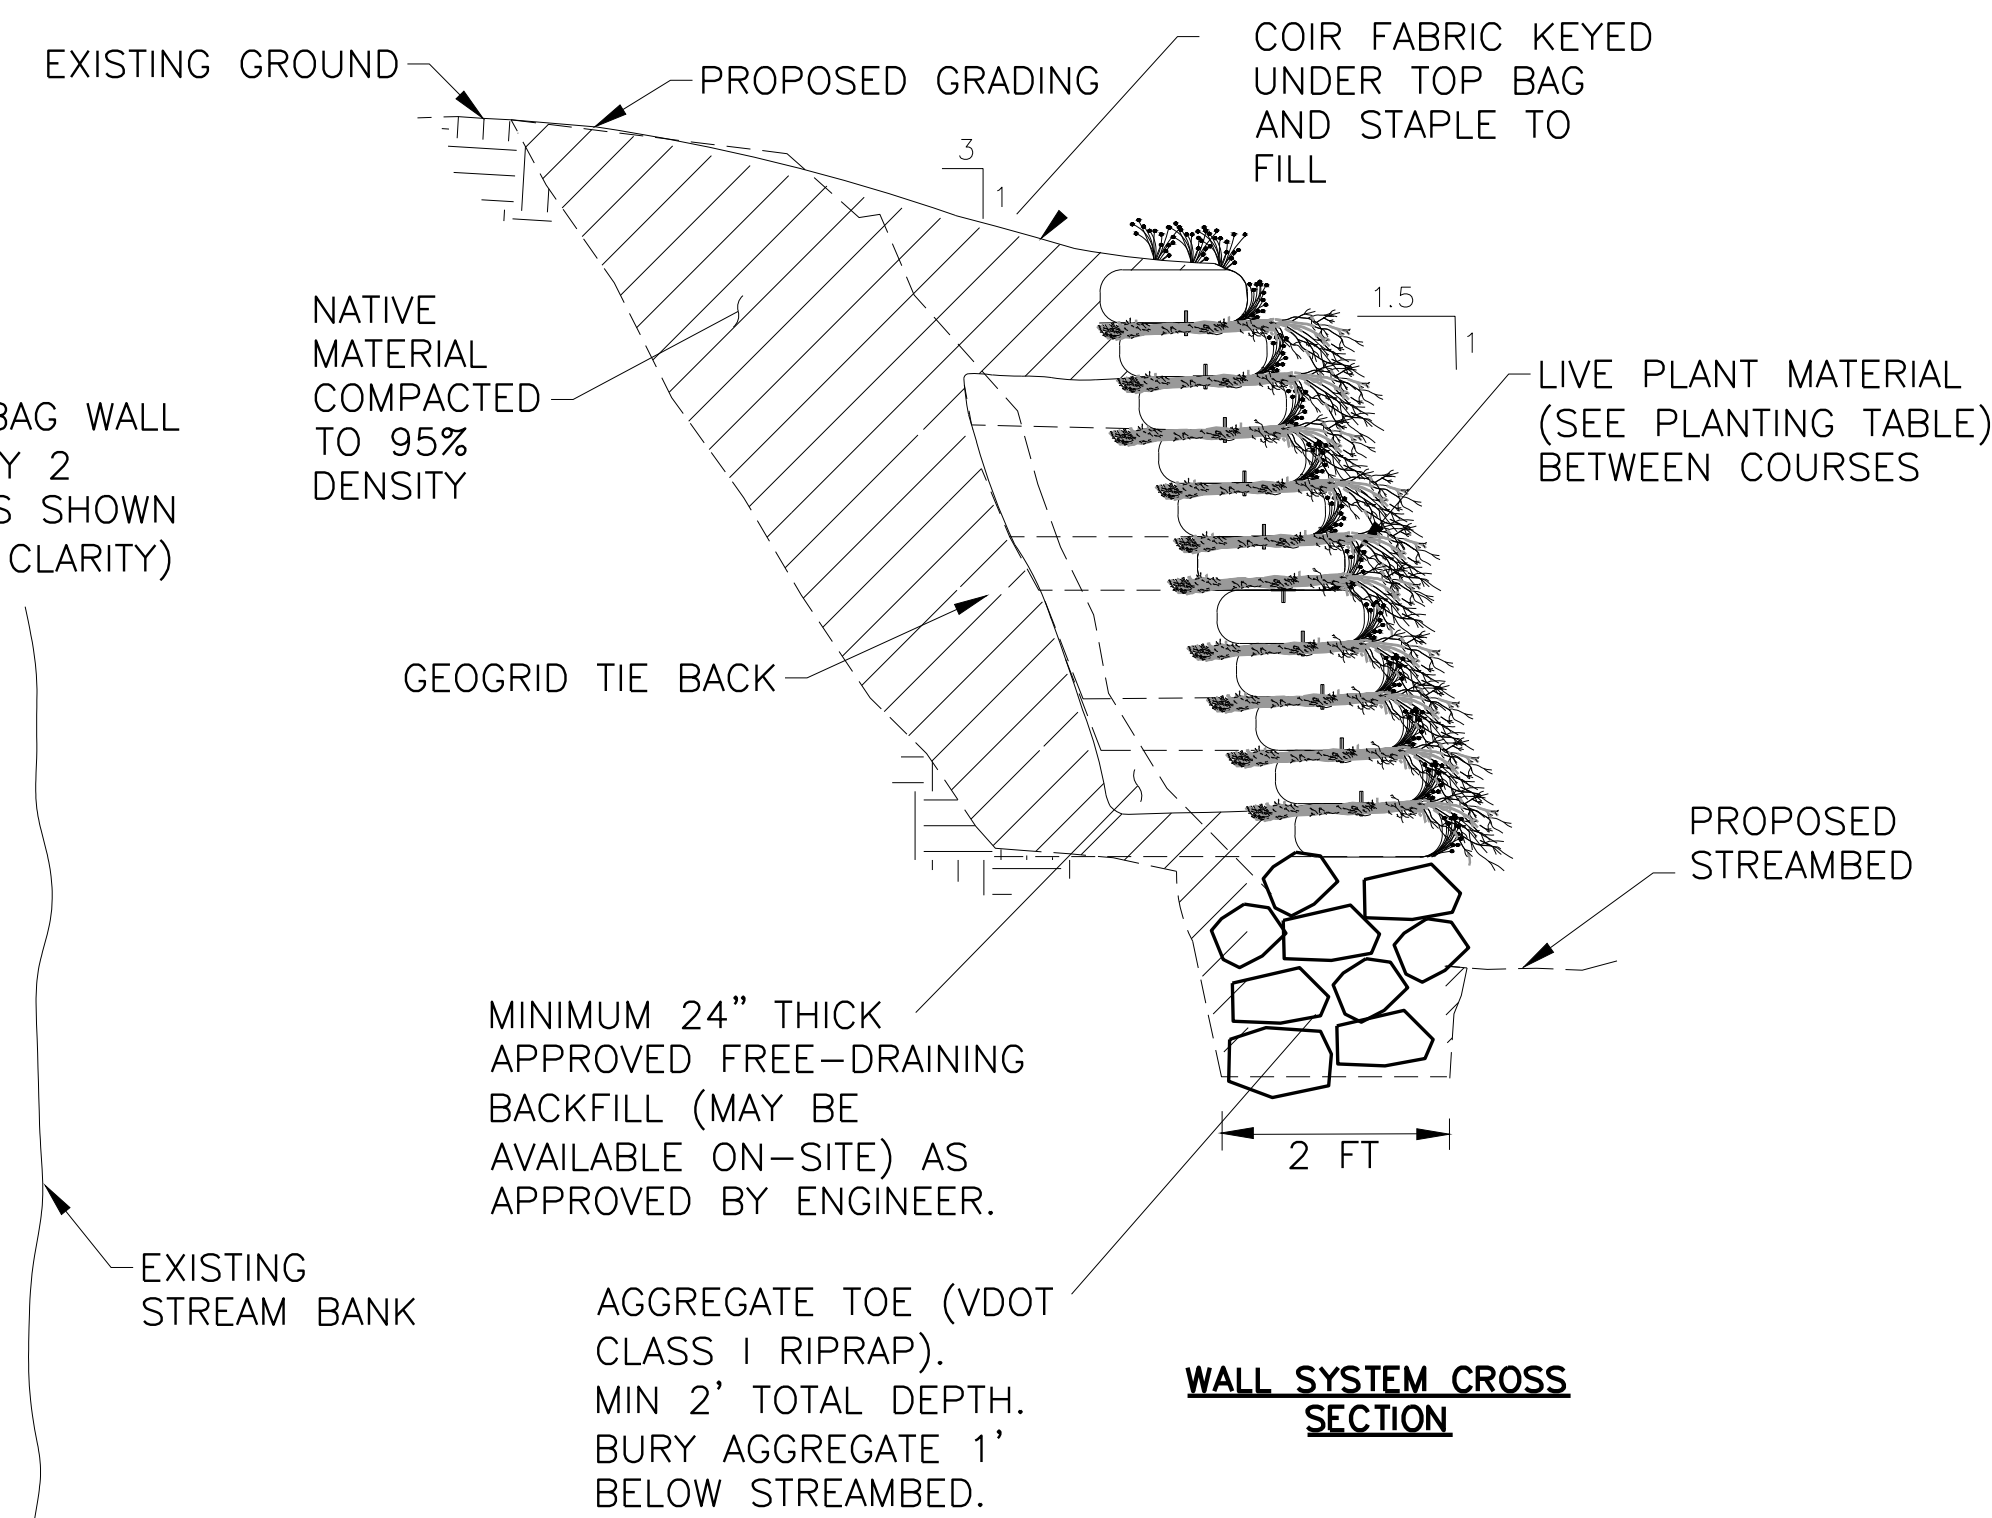

**WALL SYSTEM CROSS
SECTION**


**GEOBAG WALL SYSTEM – FILL SECTIONS
ENVIROLOK, FLEX MSE, DELTALOK OR EQUIVALENT**

NOT TO SCALE

NO.	ISSUE	DATE	BY	DATE	FILE NAME	GENERAL	DETAILS.dwg
1	ISSUE						
2	ISSUE						
ACAD Rel: 23.1s (LMS Tech)
Filename: N:\SW\Drawings\GENERAL DETAILS.dwg
Last Saved: 8/14/2020 10:22 AM Saved By: 02298


Plot Date: 8/14/2020 11:56 AM Plot By: 02298 Filename: N:\SW\Drawings\GENERAL DETAILS.dwg

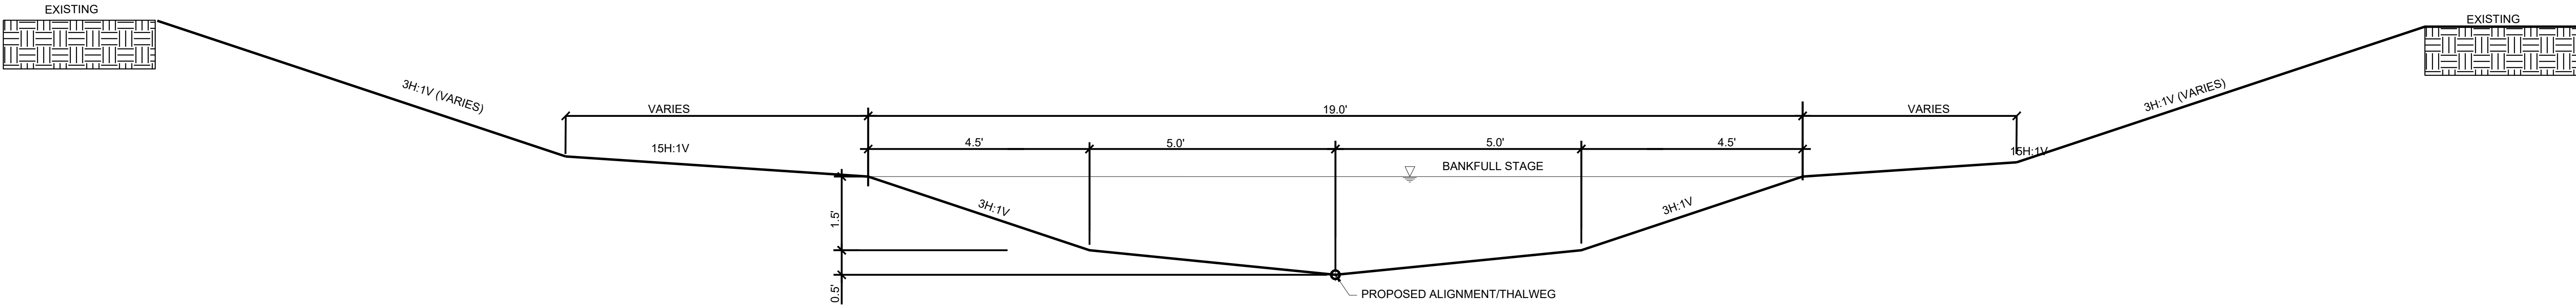

NOTES:

1. POOL TYPICAL FOR RIGHT MEANDER SHOWN. MIRROR SECTION FOR LEFT MEANDERS.
2. RIFFLE CROSS-SECTION TYPICALLY OCCURS AT MID-RIFFLE AND POOL CROSS-SECTION AT THE MID-POOL. CHANNEL DEPTH AND SIDE SLOPES WILL VARY ALONG TRANSITION FROM POOL CROSS-SECTION TO RIFFLE CROSS-SECTION. REFER TO PROPOSED PROFILE FOR DEPTHS FROM BANKFULL ELEVATION TO THALWEG ELEVATION.
3. SEE DETAILED CROSS-SECTION SHEETS FOR VARIATION IN SLOPES AND WIDTHS.


TYPICAL RIFFLE CROSS-SECTION
SCALE: NTS

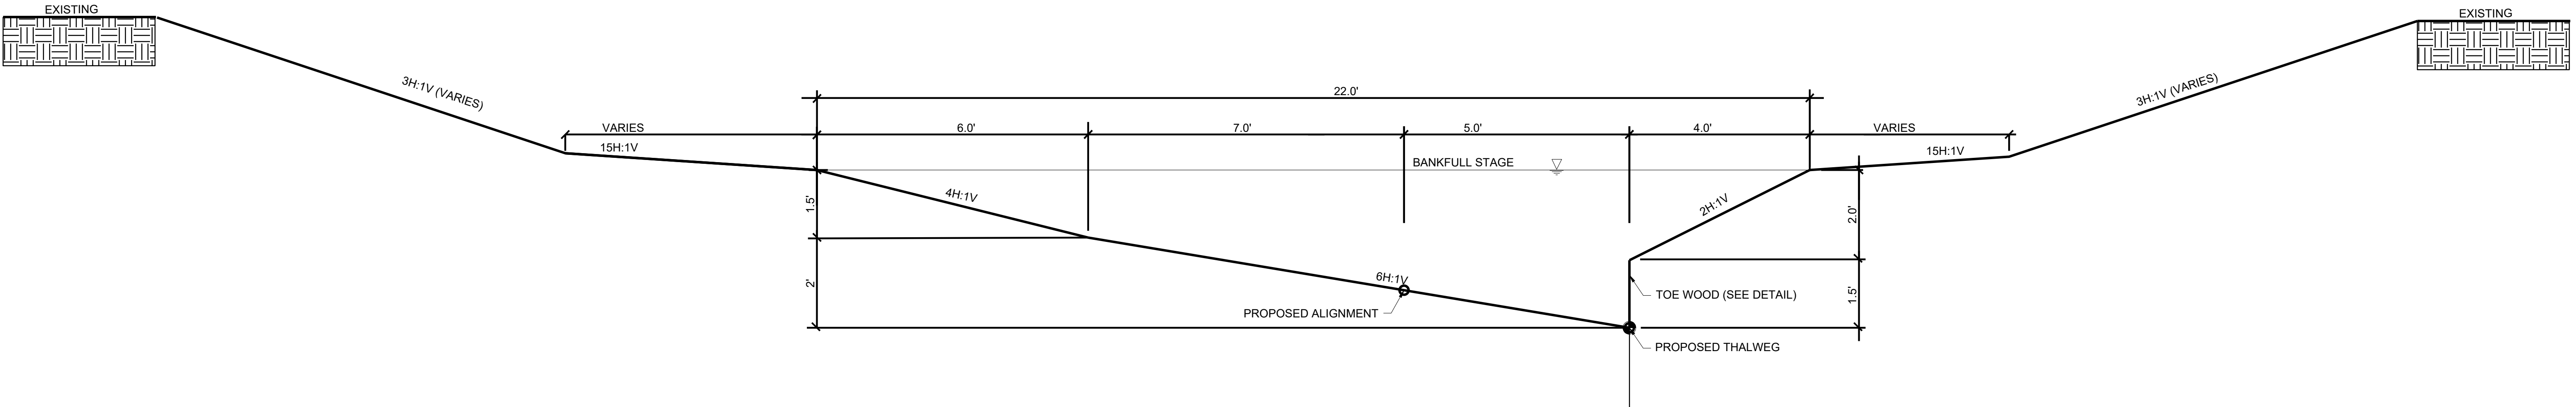

TYPICAL POOL CROSS-SECTION
SCALE: NTS

ISSUED FOR BID
FINAL PLAN SET

Freeze and Nichols, Inc.
Virginia Registered Engineering Firm #04700729

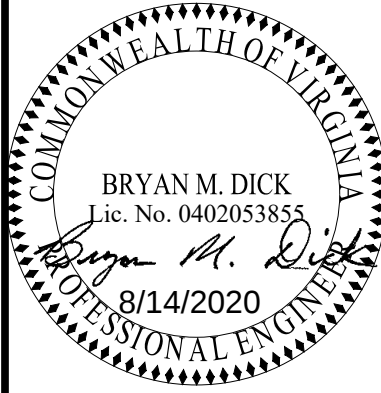

FREEZE and NICHOLS
531 North Liberty Street
Winston-Salem, NC 27101
Phone - (336) 790-6744
Web - www.freeze.com

ROANOKE COUNTY, VIRGINIA

RESTORATION OF WOLF CREEK AT GOODE PARK

CIVIL

TYPICAL SECTIONS

NO.	ISSUE	BY	DATE	F&N JOB NO. RNC19591				FILE NAME
				DATE	DESIGNED	DRAWN	CHECKED	
				08/14/20	BMD	BMD	EMD	BMD
VERIFY SCALE: Bar is one inch on original drawing. If not one inch on this sheet, adjust scale.								
GENERAL DETAILS.dwg								















SHEET

C-11

SEQ.

ACAD Rel: 23.1s (LMS Tech)
Filename: N:\SW\Drawings\CS-1 DETAILED CS.dwg
Last Saved: 8/14/2020 9:37 AM Saved By: 02298


Plot Date: 8/14/2020 11:57 AM Plot By: 02298 Filename: N:\SW\Drawings\CS-1 DETAILED CS.dwg

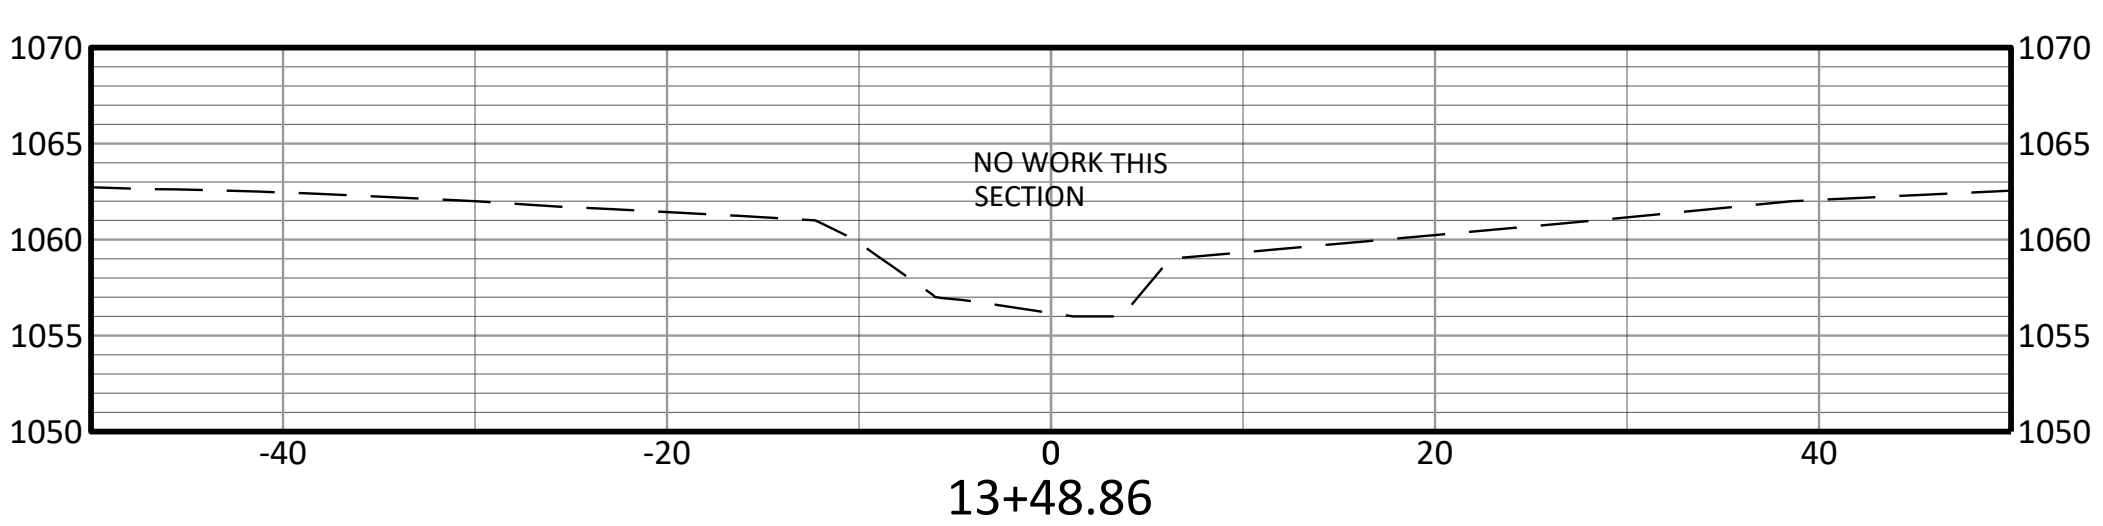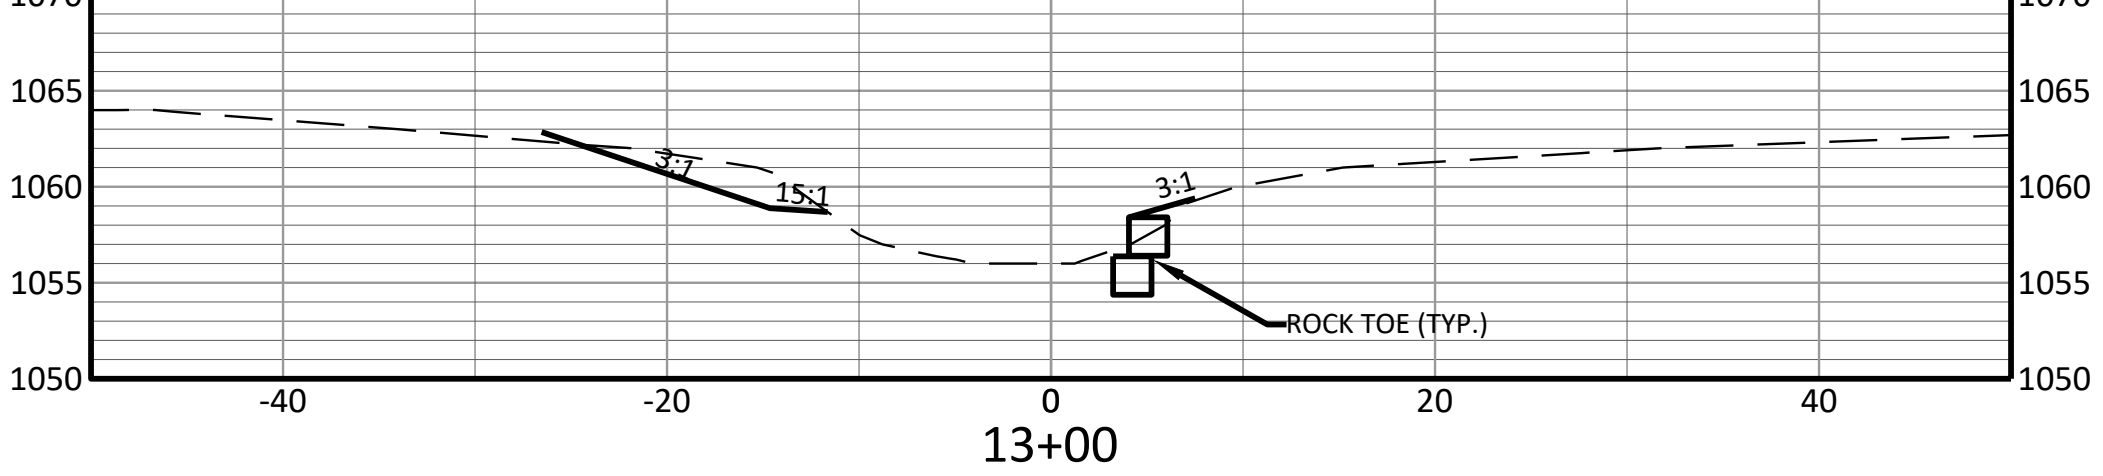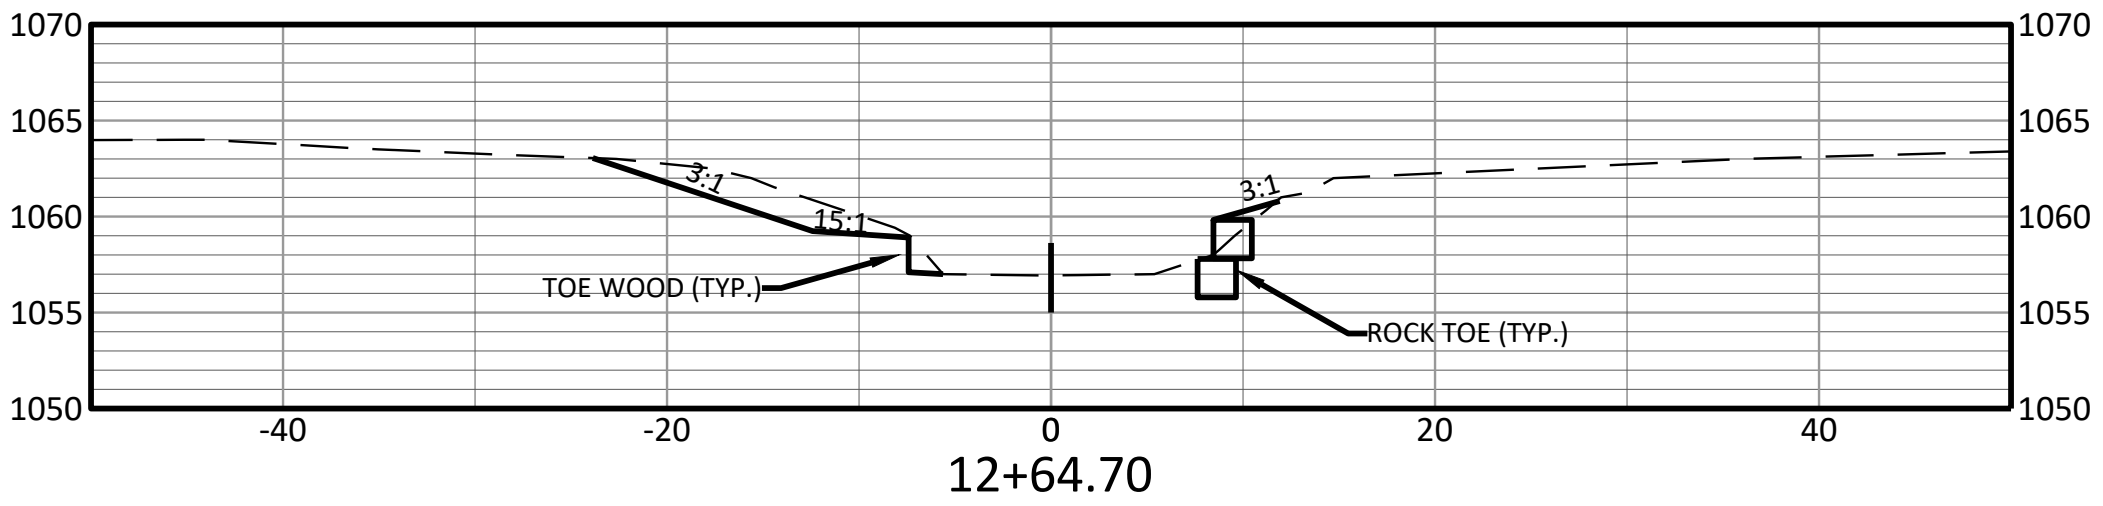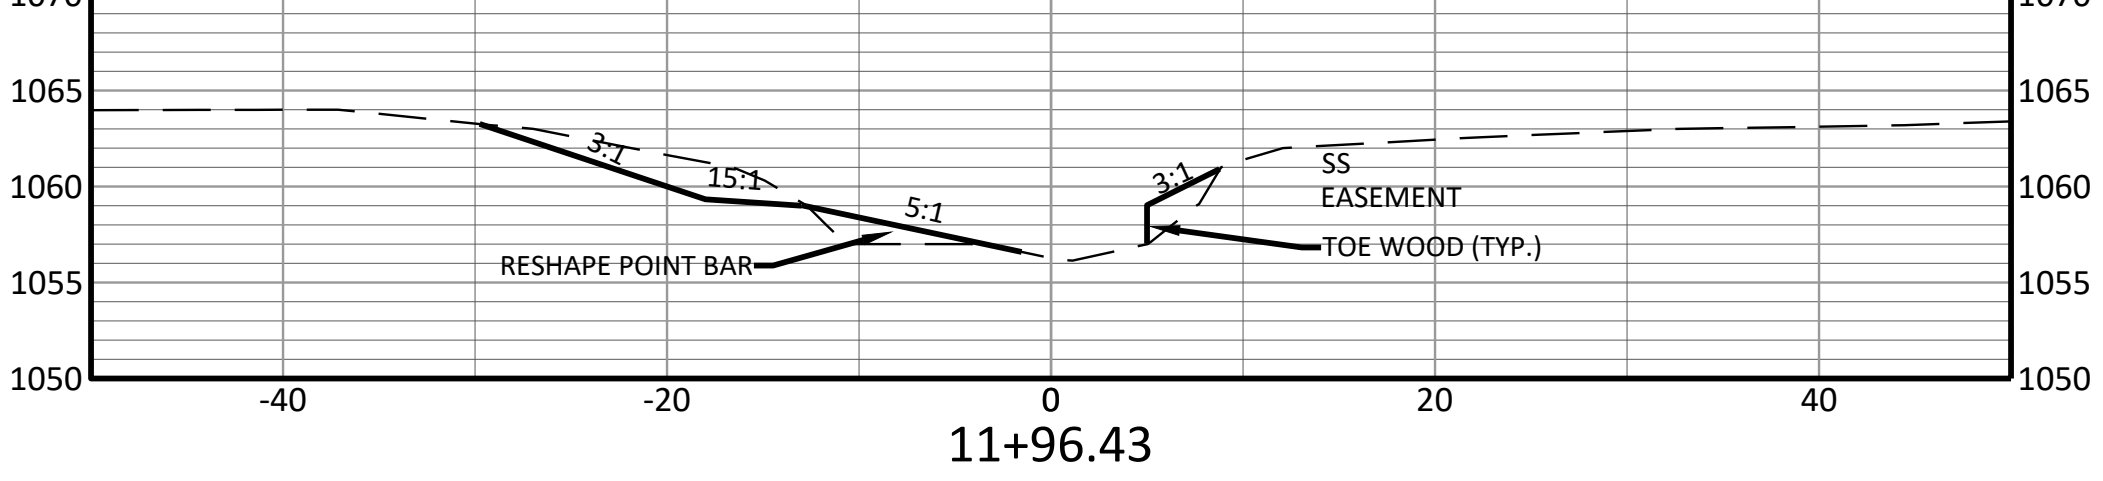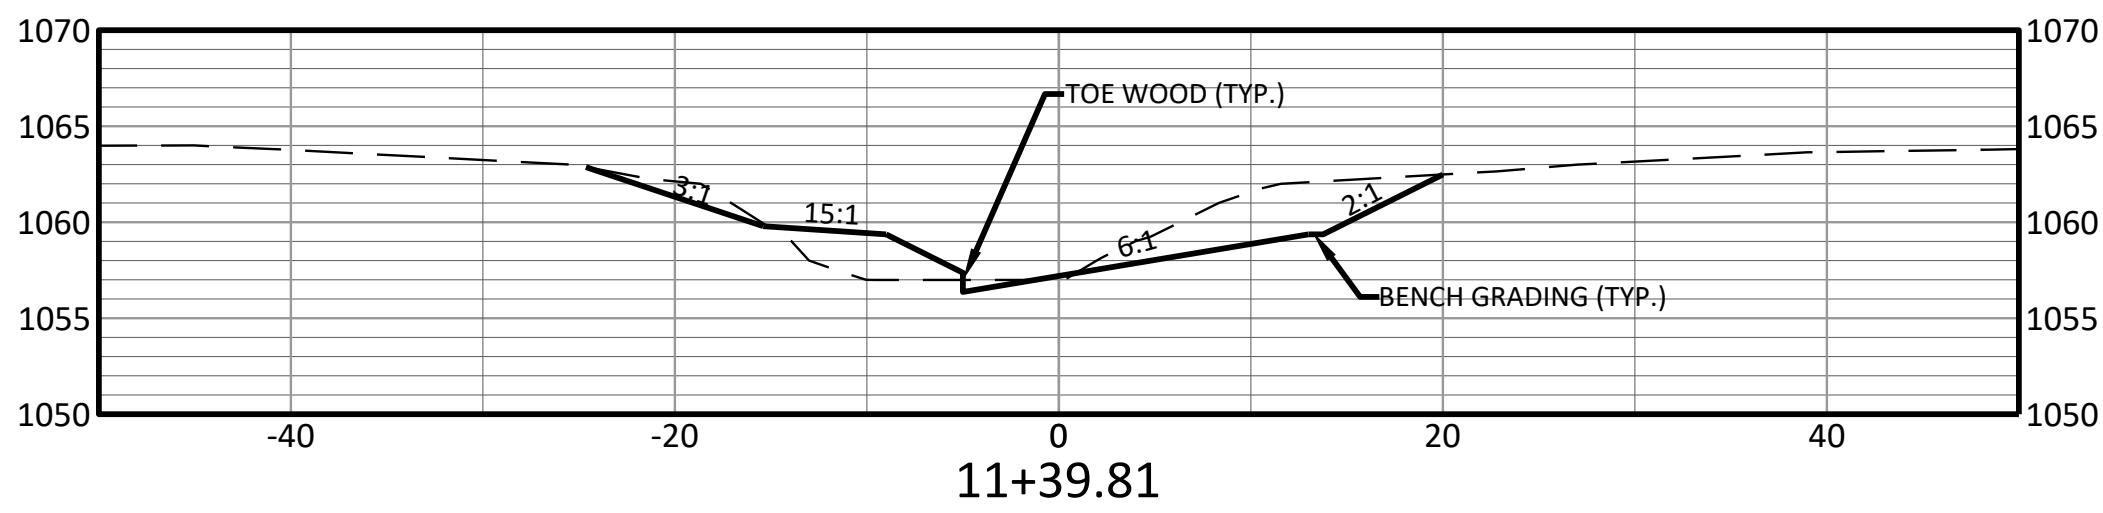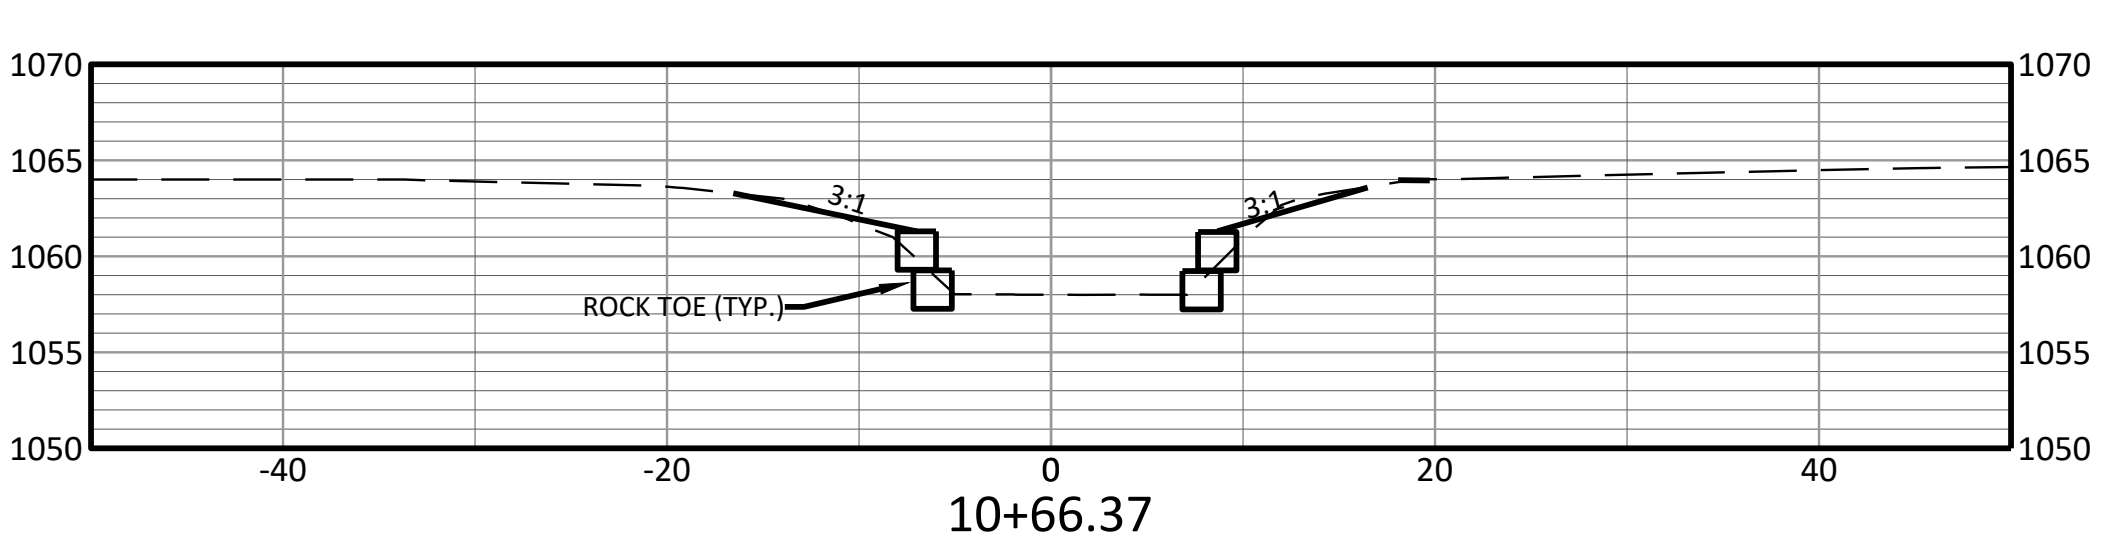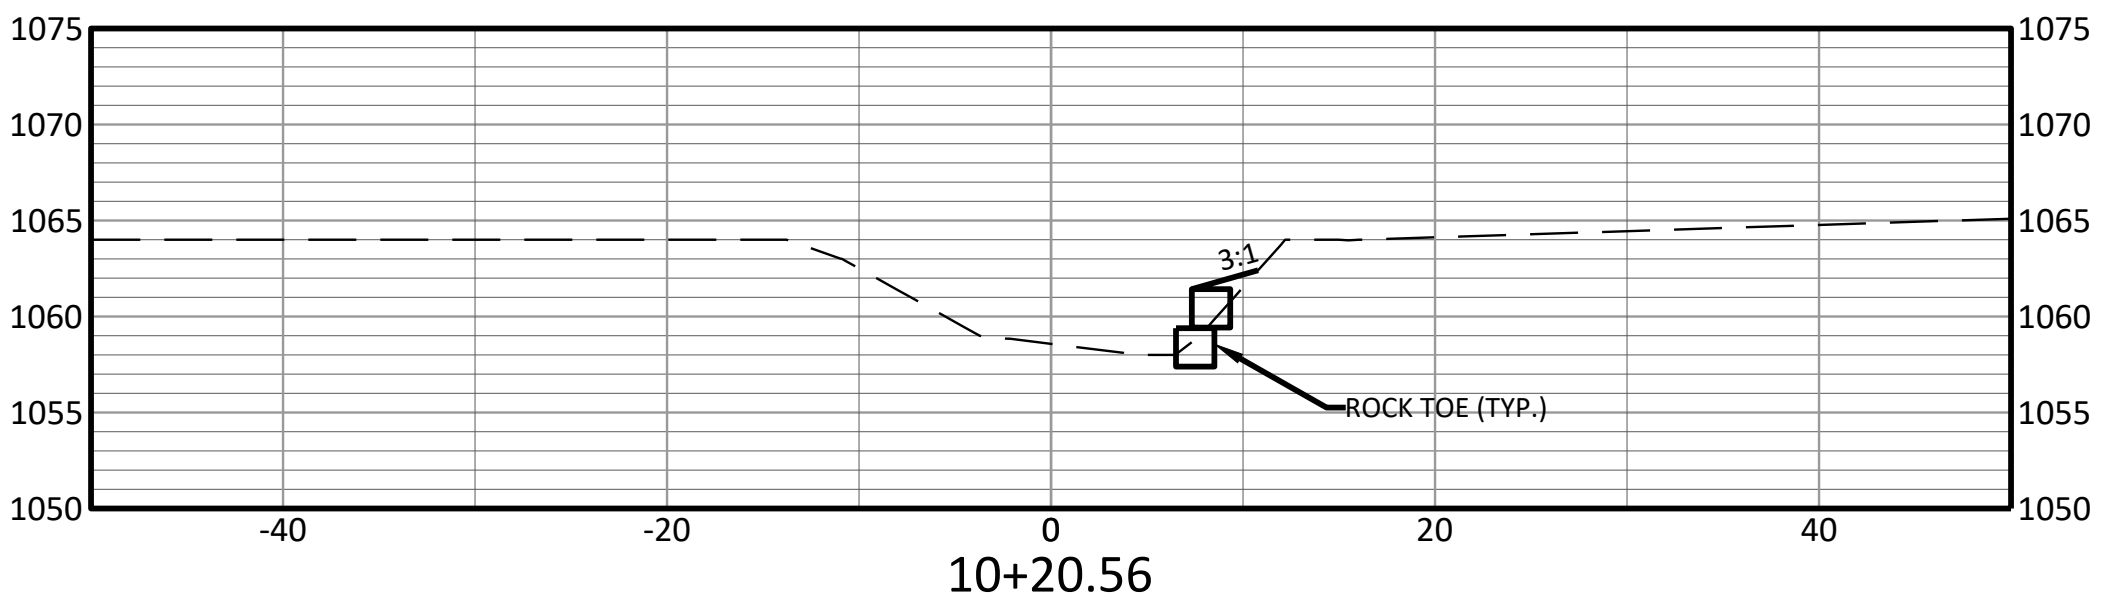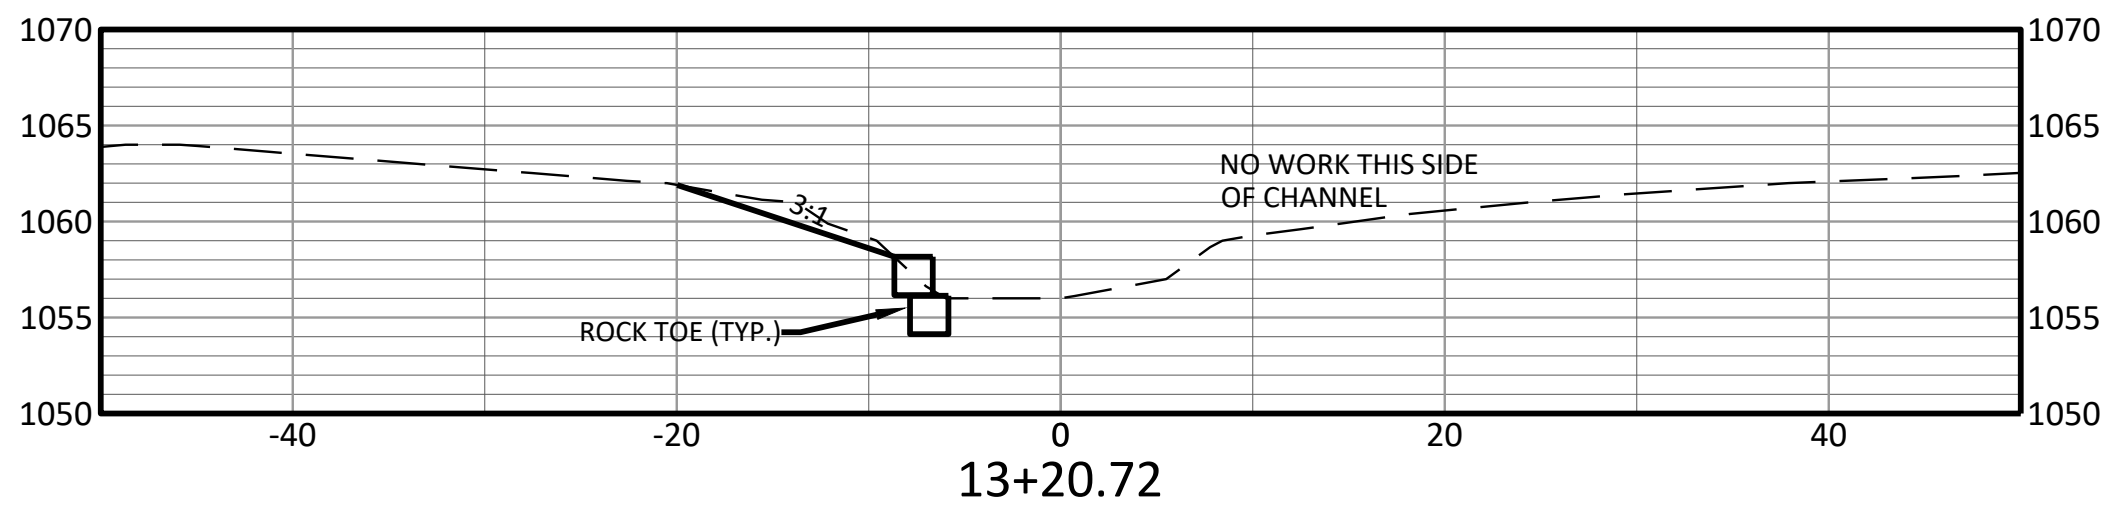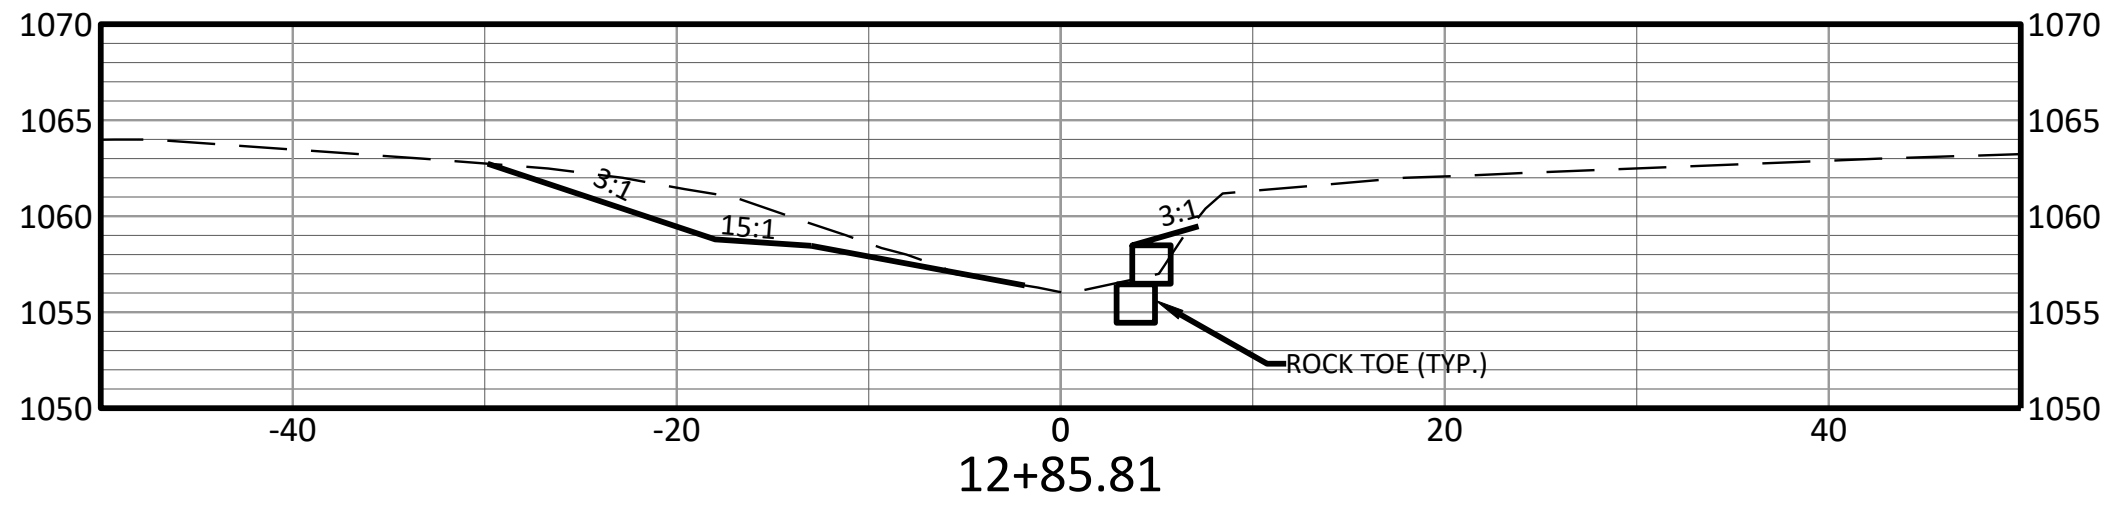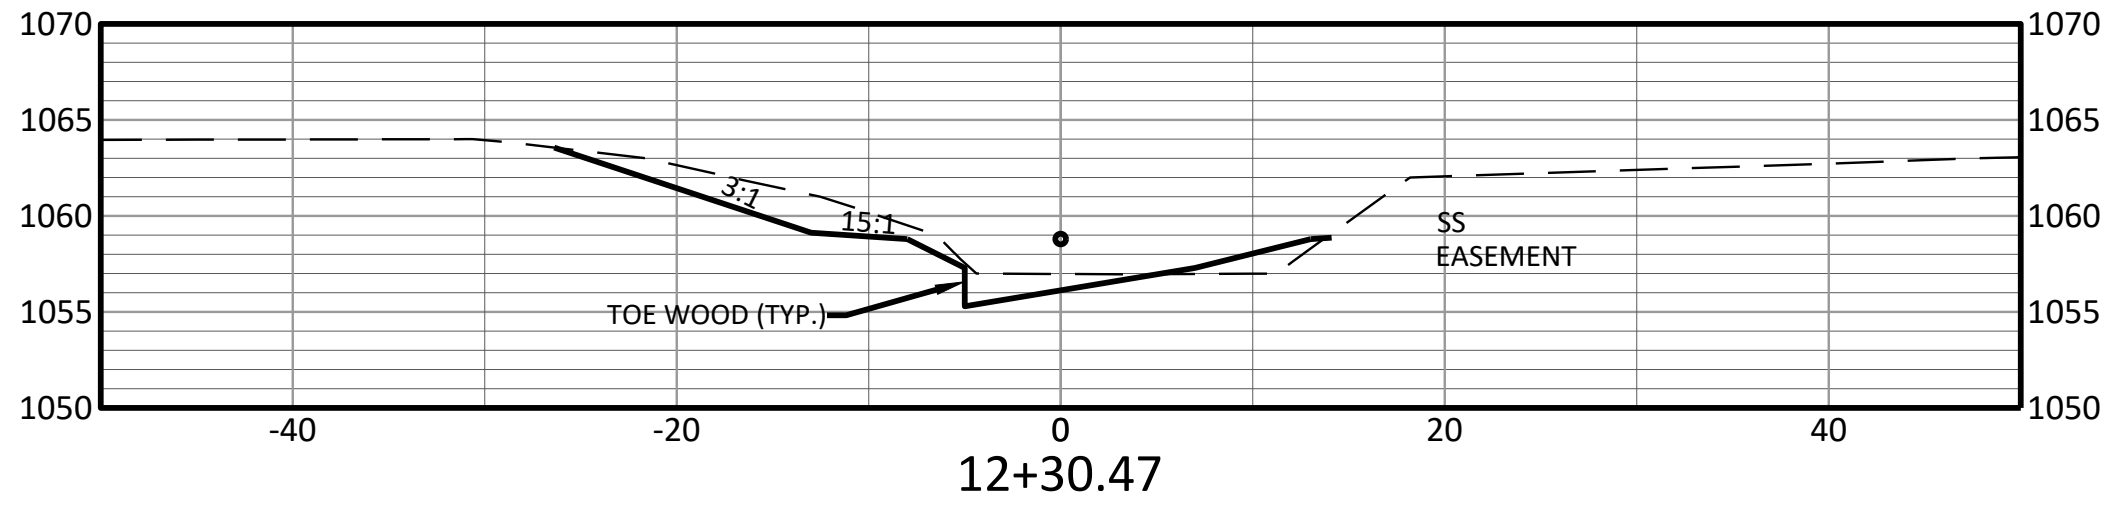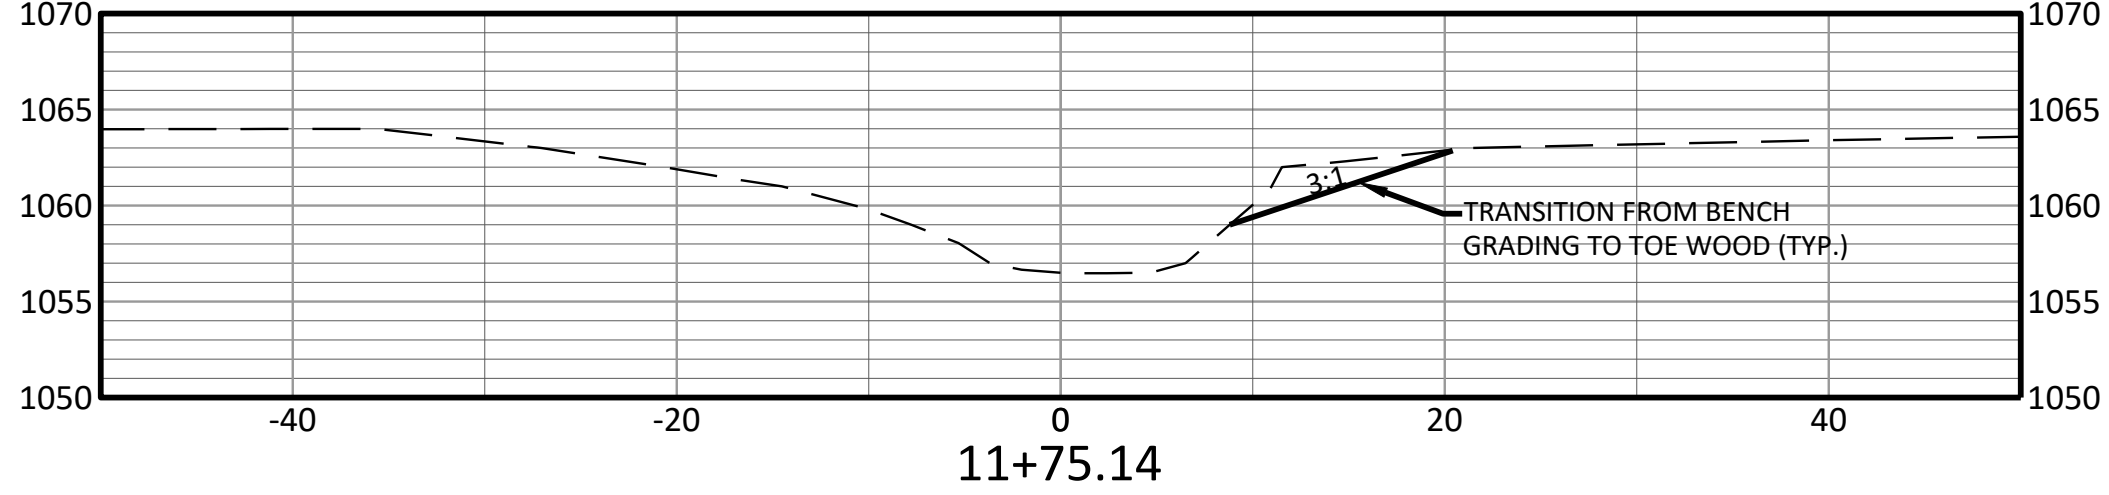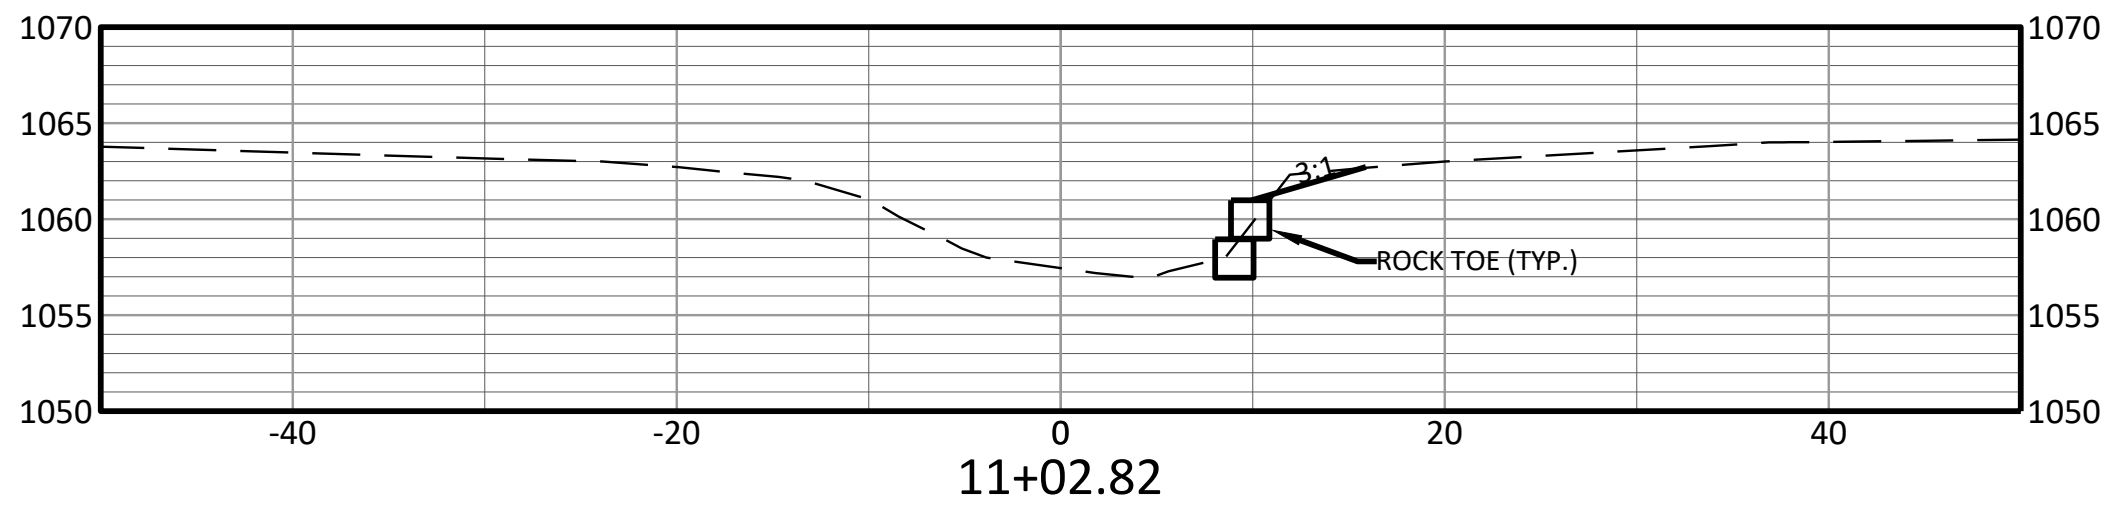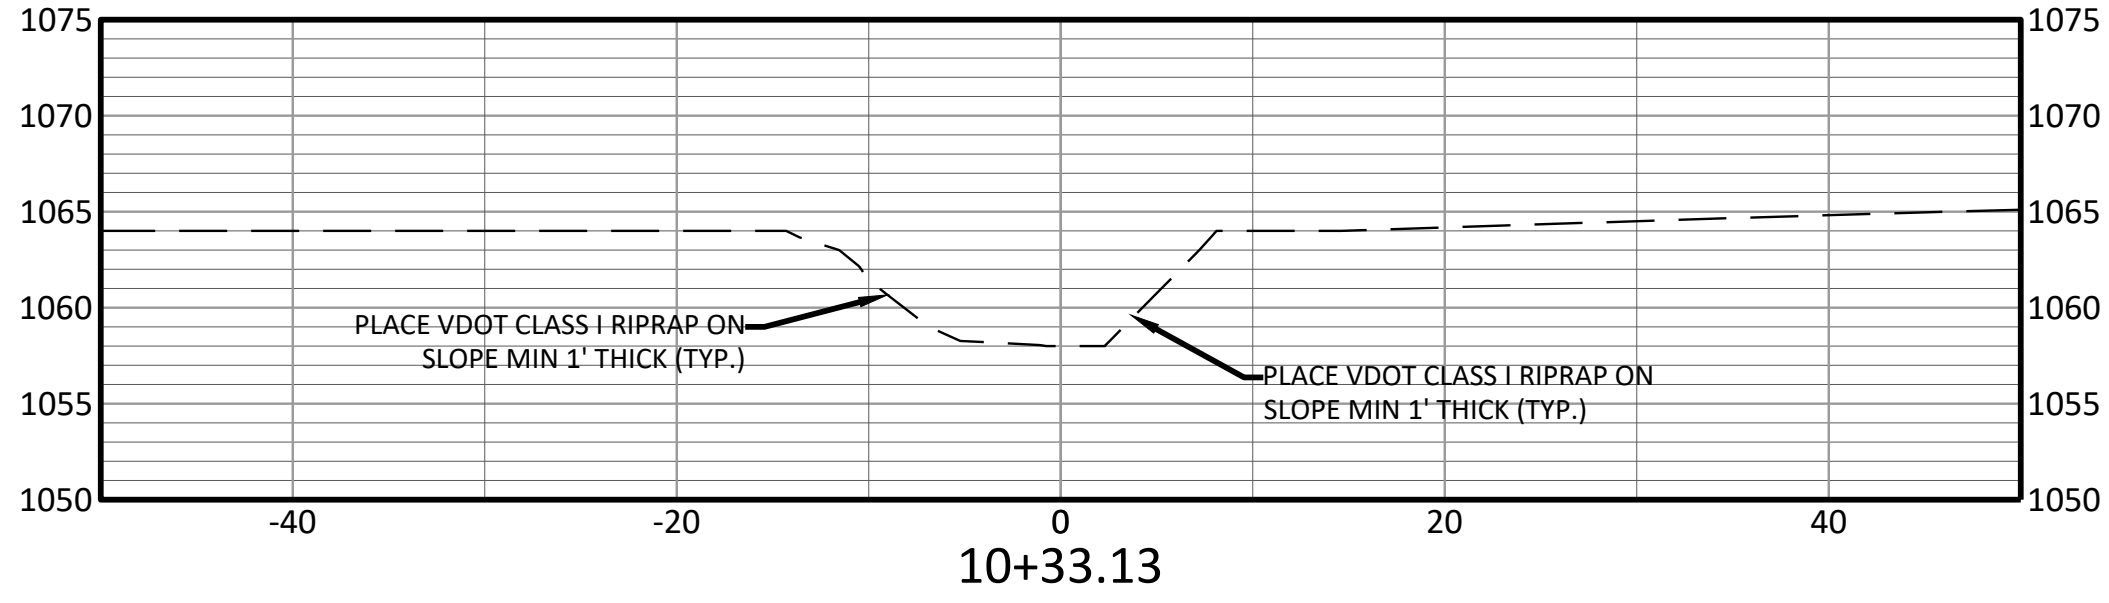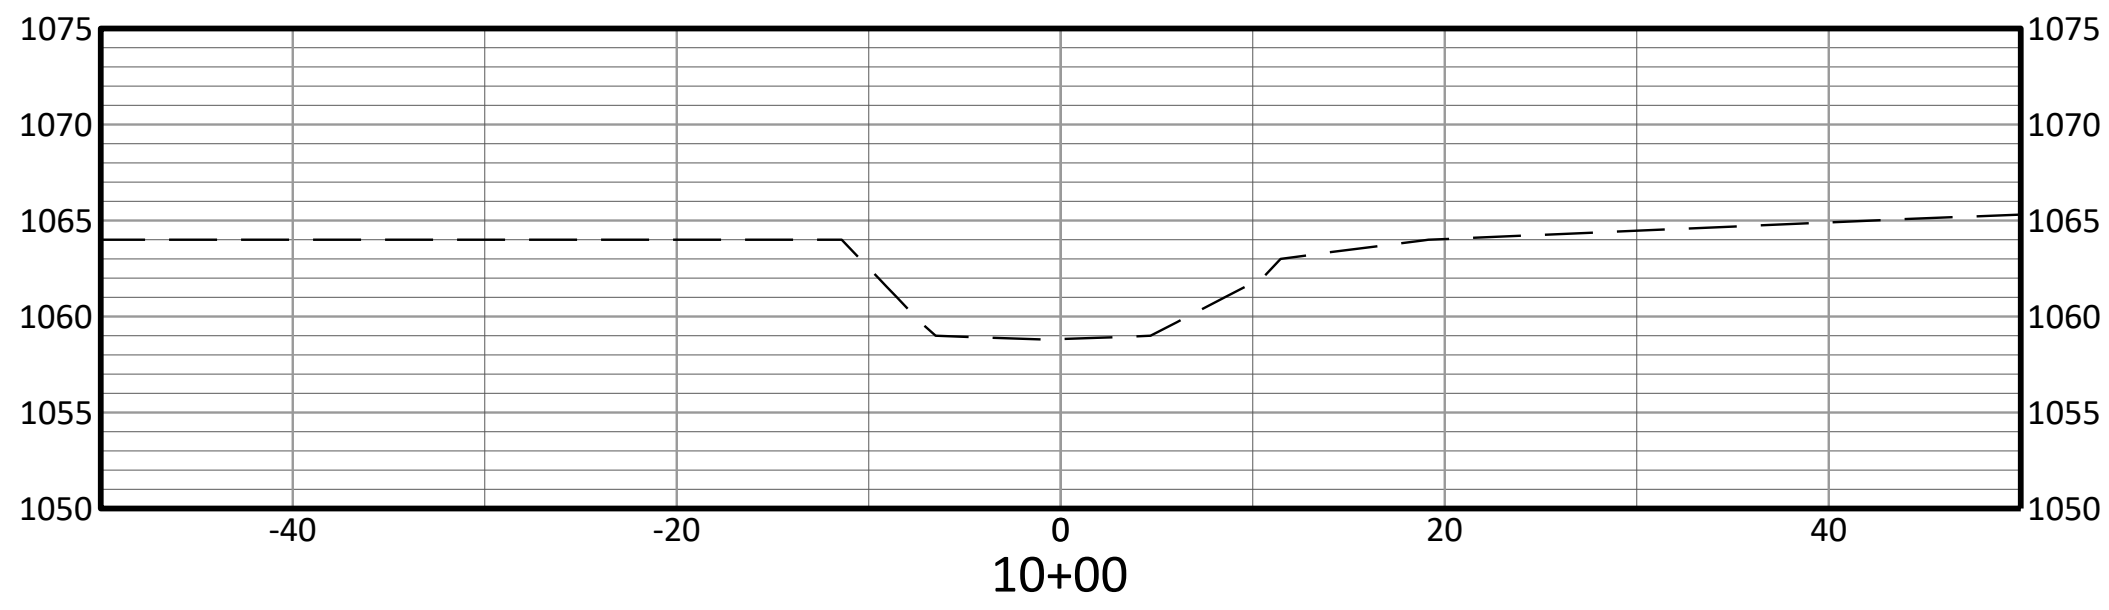

LEGEND	
---	EXISTING GROUND PROFILE ALONG ALIGNMENT
---	PROPOSED GROUND

NOTE:

1. ALL GRADED SLOPES SHALL BE LINED WITH COIR MATTING PER THE DETAIL.
2. ALL STACKED ROCK WALL WILL BE BLENDED TO EXISTING GROUND AT TOP OF ROCK TO LIMIT EROSION AT TOP OF WALL.
3. PLACE SINGLE COIR WRAPPED LIFT ABOVE STACKED ROCK WALL AS REQUIRED.
4. SEE PLAN VIEW SHEETS FOR PROPOSED BENCH WIDTHS AND BLENDING.

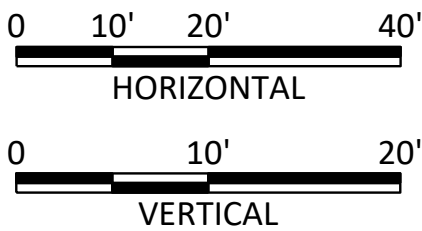

ISSUED FOR BID
FINAL PLAN SET

Freeze and Nichols, Inc.
Virginia Registered Engineering Firm #040700729















FREEZE & NICHOLS
531 North Liberty Street
Winston-Salem, NC 27101
Phone - (336) 790-6744
Web - www.freeze.com

RESTORATION OF WOLF CREEK AT GOODE PARK
ROANOKE COUNTY, VIRGINIA
CIVIL
DETAILED CROSS SECTIONS
CS-1 STA 10+00 TO 13+48

NO.	ISSUE	BY	DATE	F&N JOB NO.	RNC19591	DATE	08/14/20	DESIGNED	BMD	DRAWN	BAS	CHECKED	BMD	FILE NAME	CS-1 DETAILED CS.dwg

SHEET
CS-1
SEQ.

ACAD Rel: 23.1s (LMS Tech)
Filename: N:\SW\Drawings\CS-1 DETAILED CS.dwg
Last Saved: 8/14/2020 9:37 AM Saved By: 02298

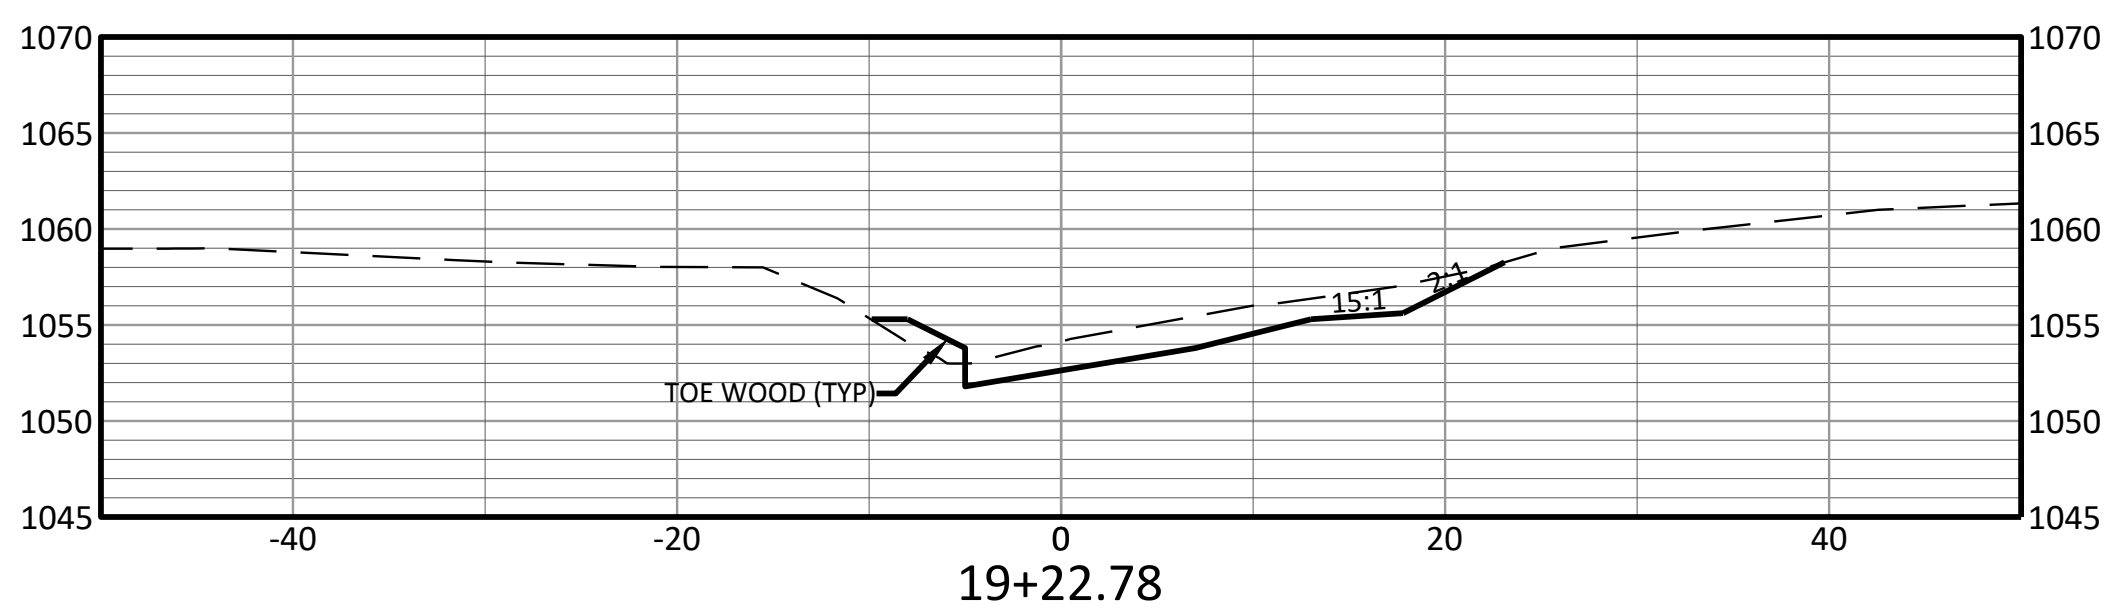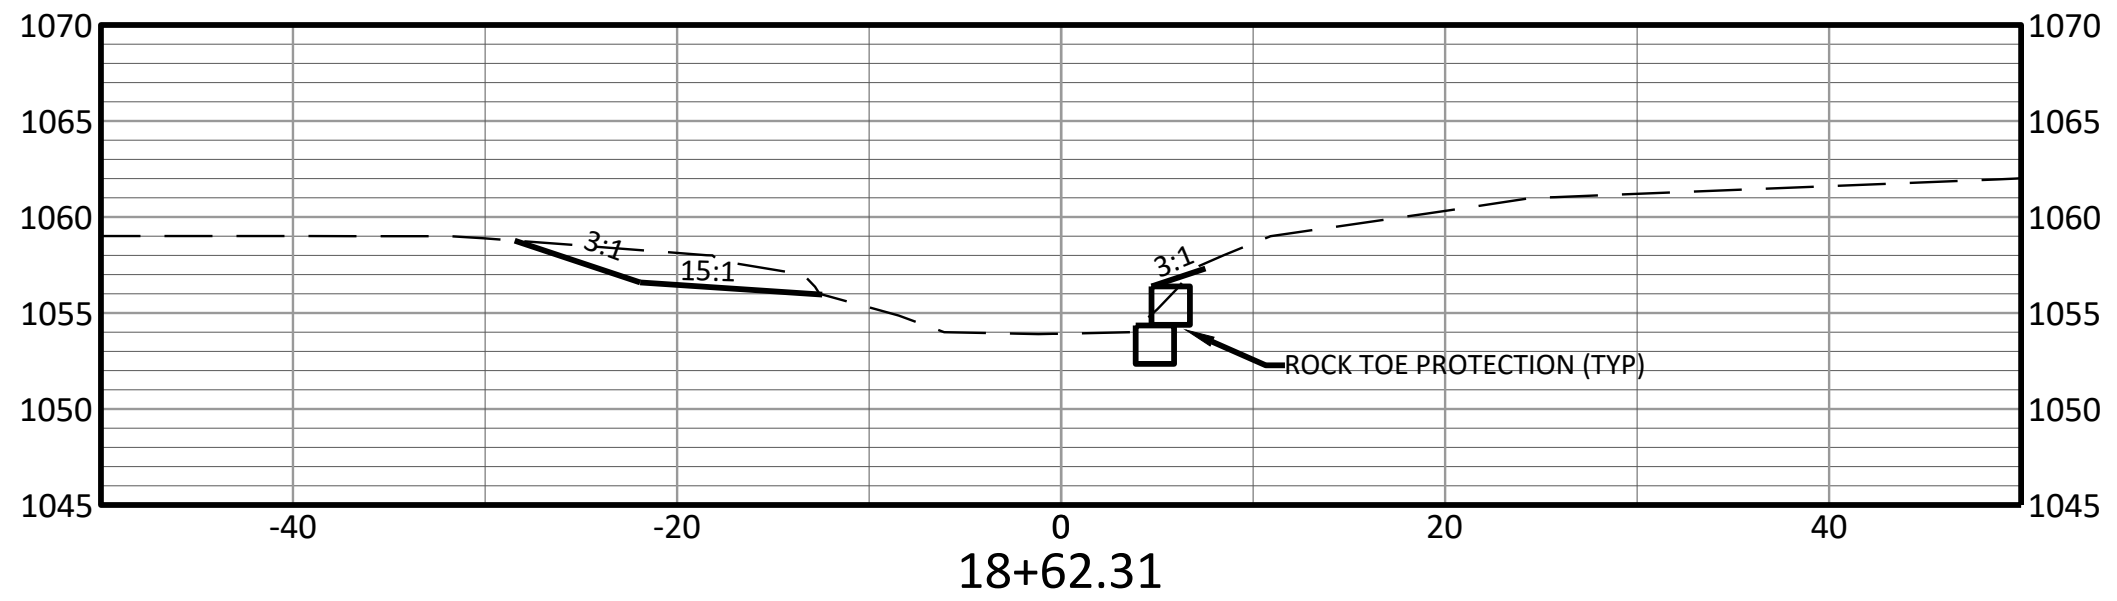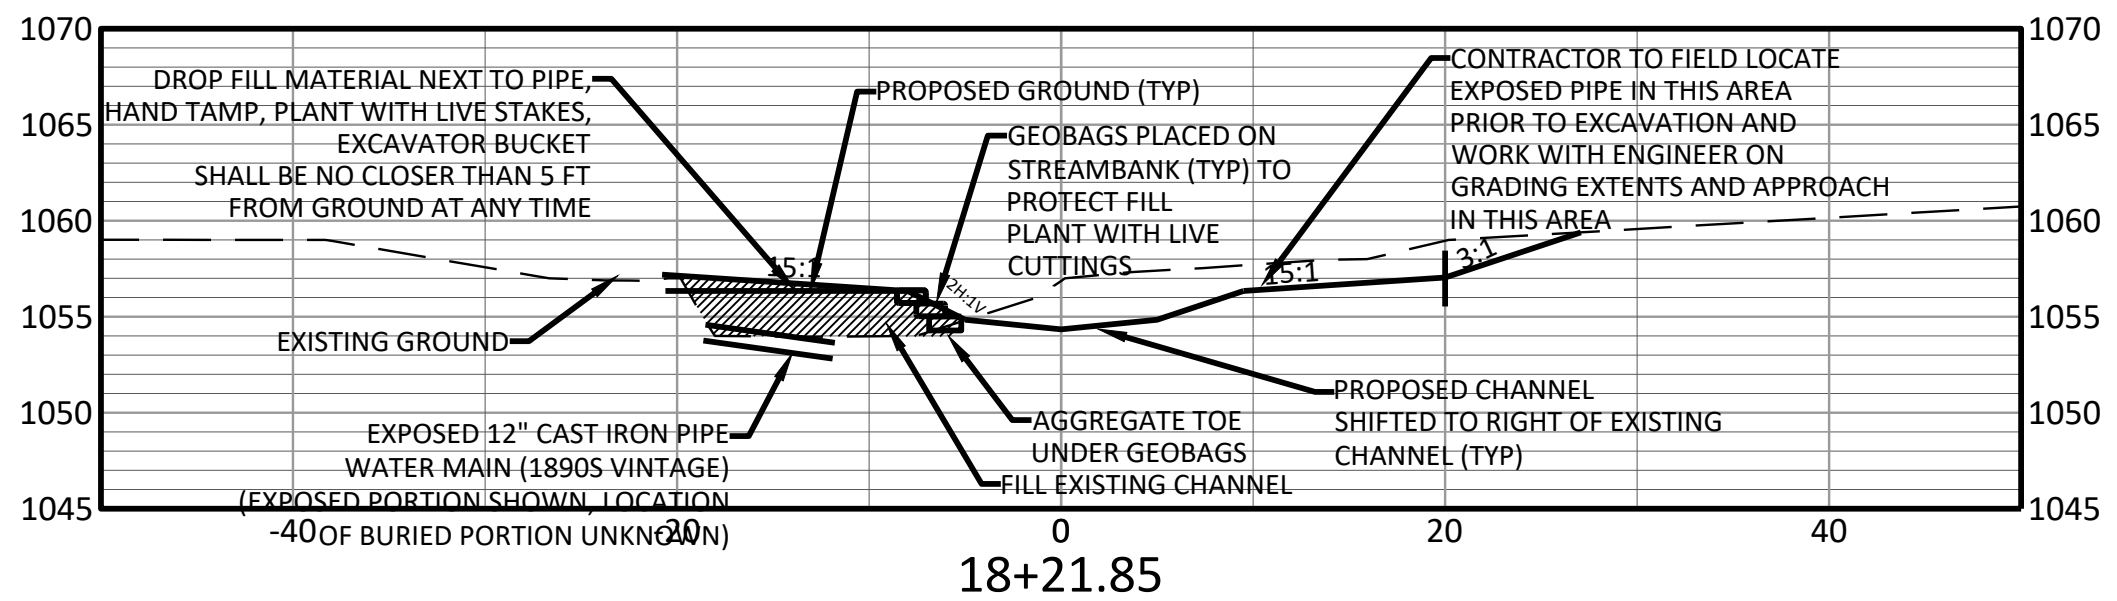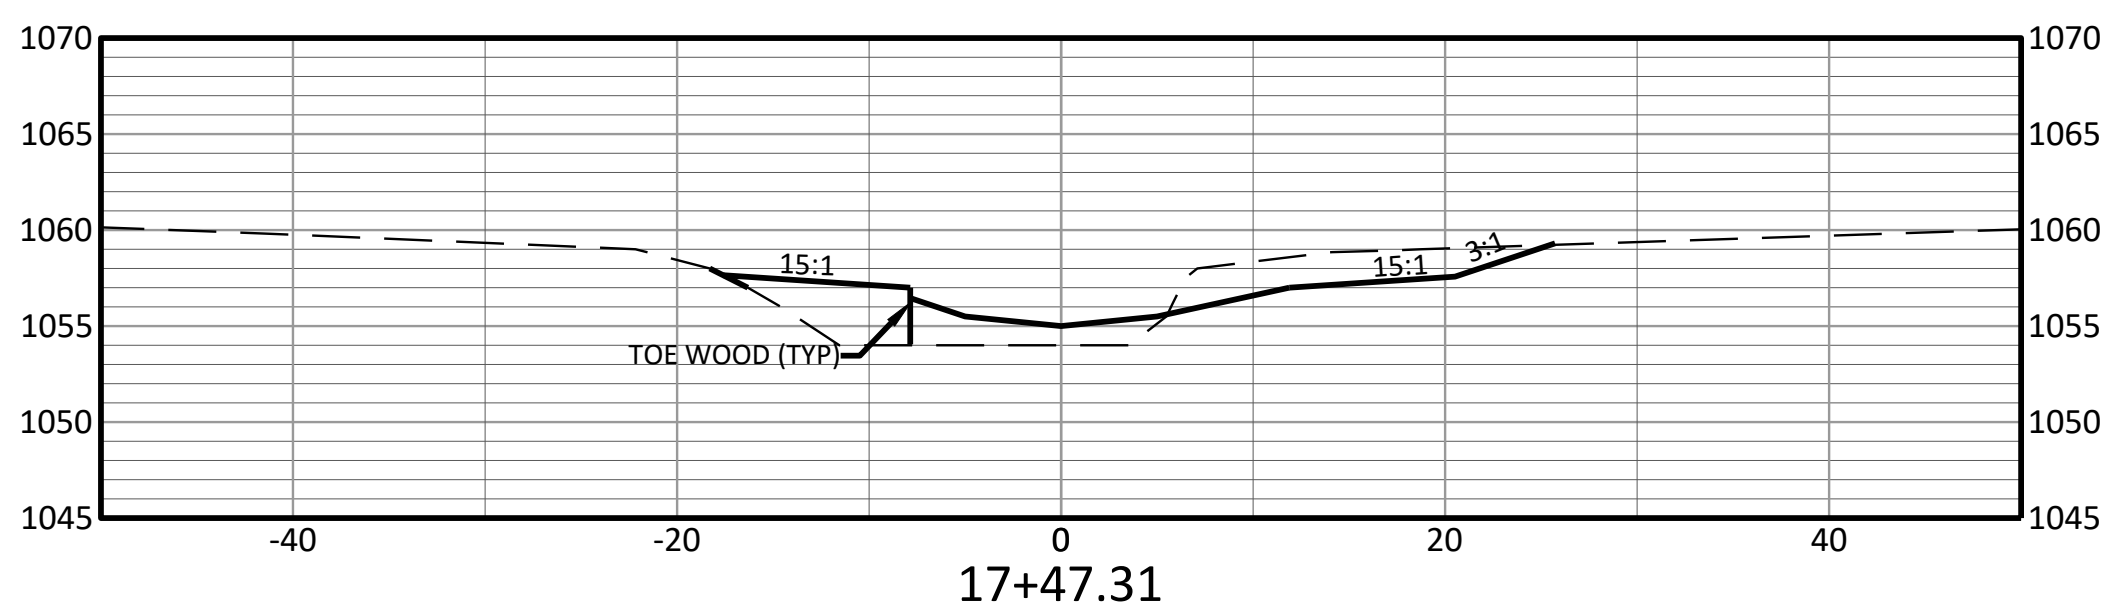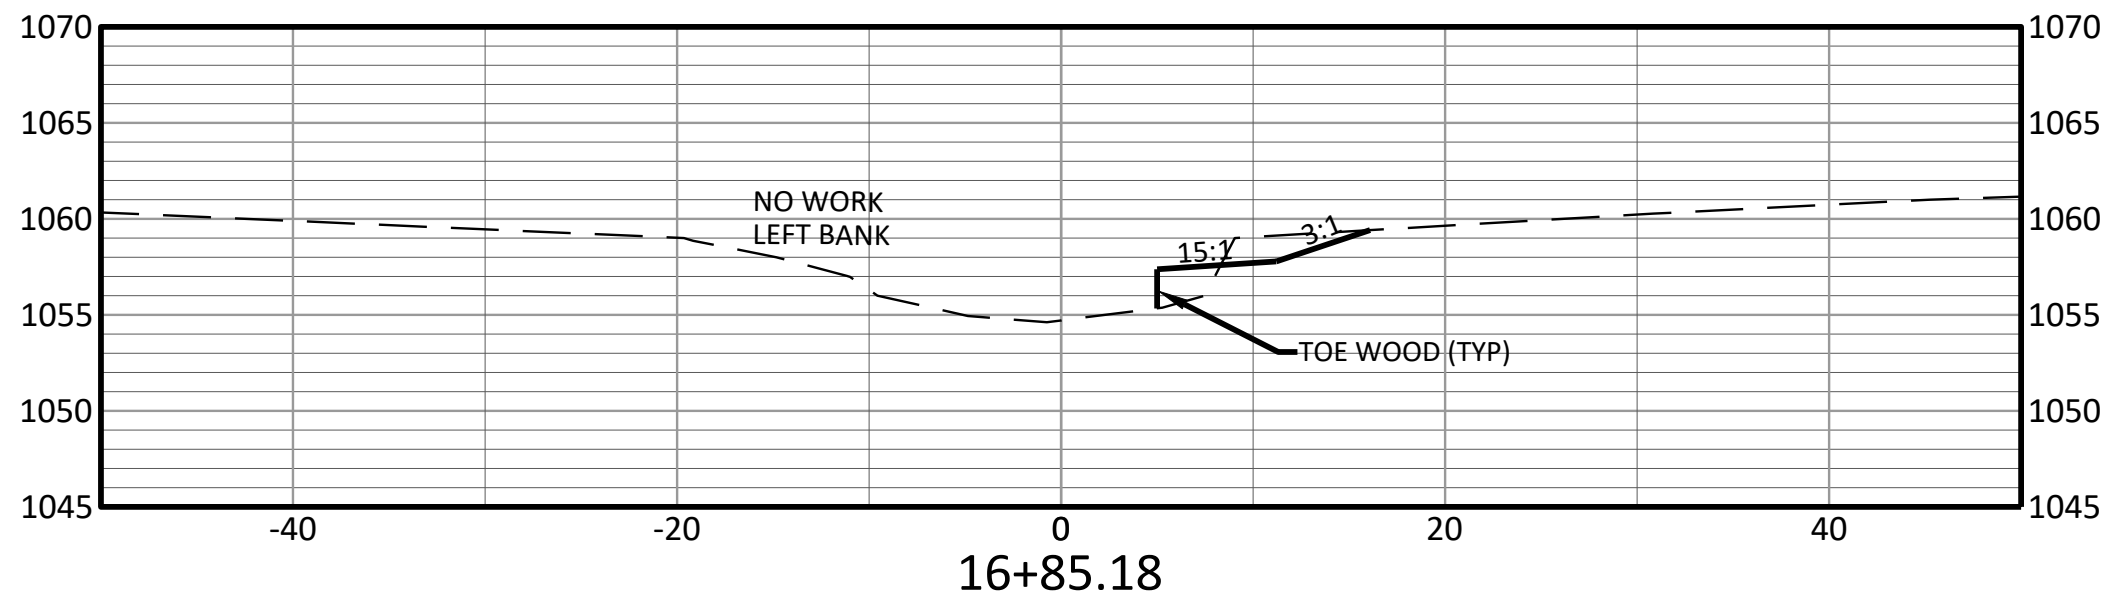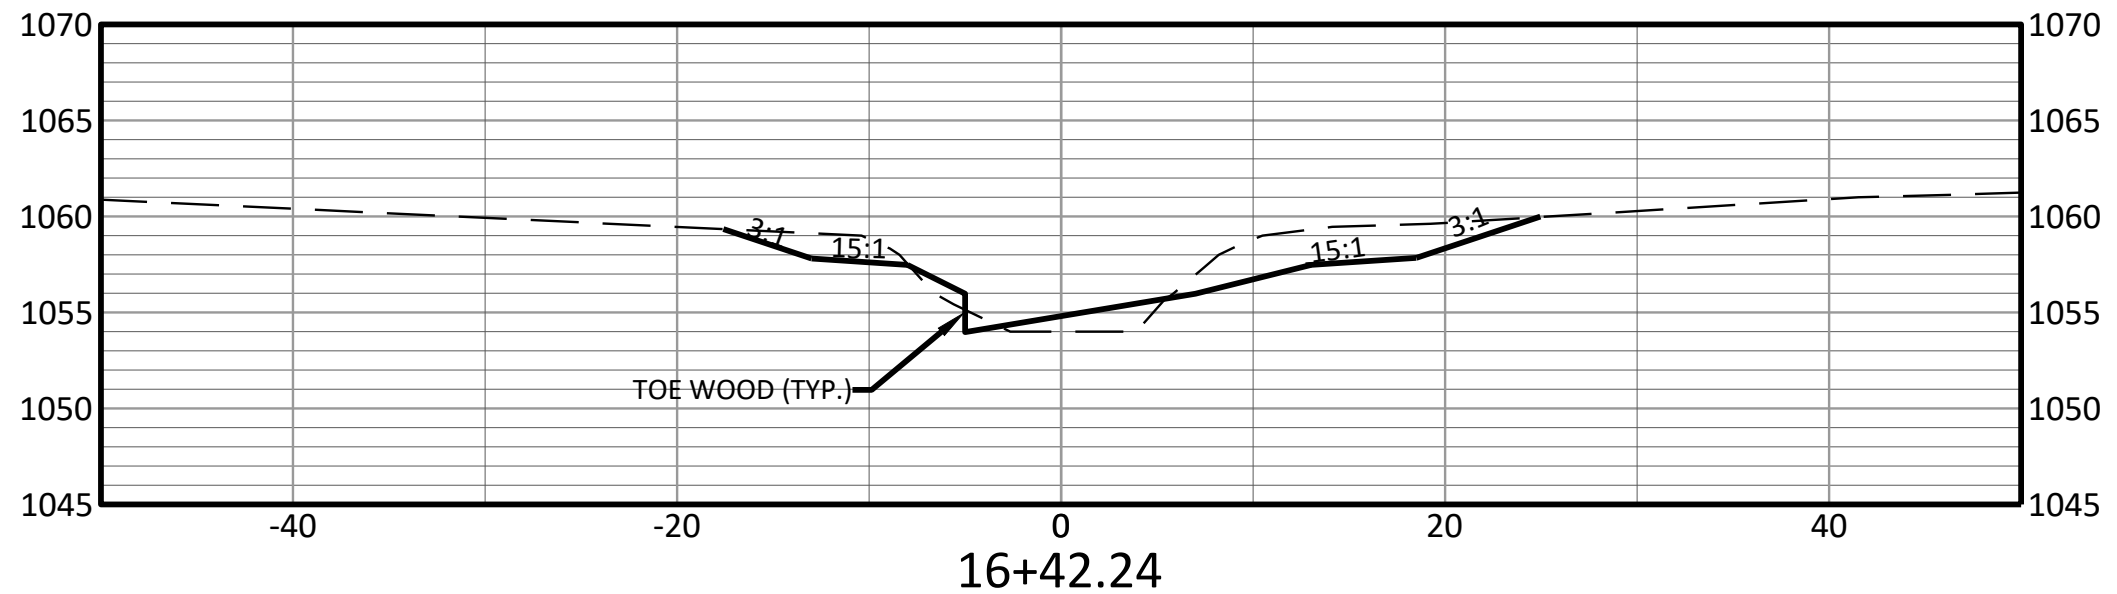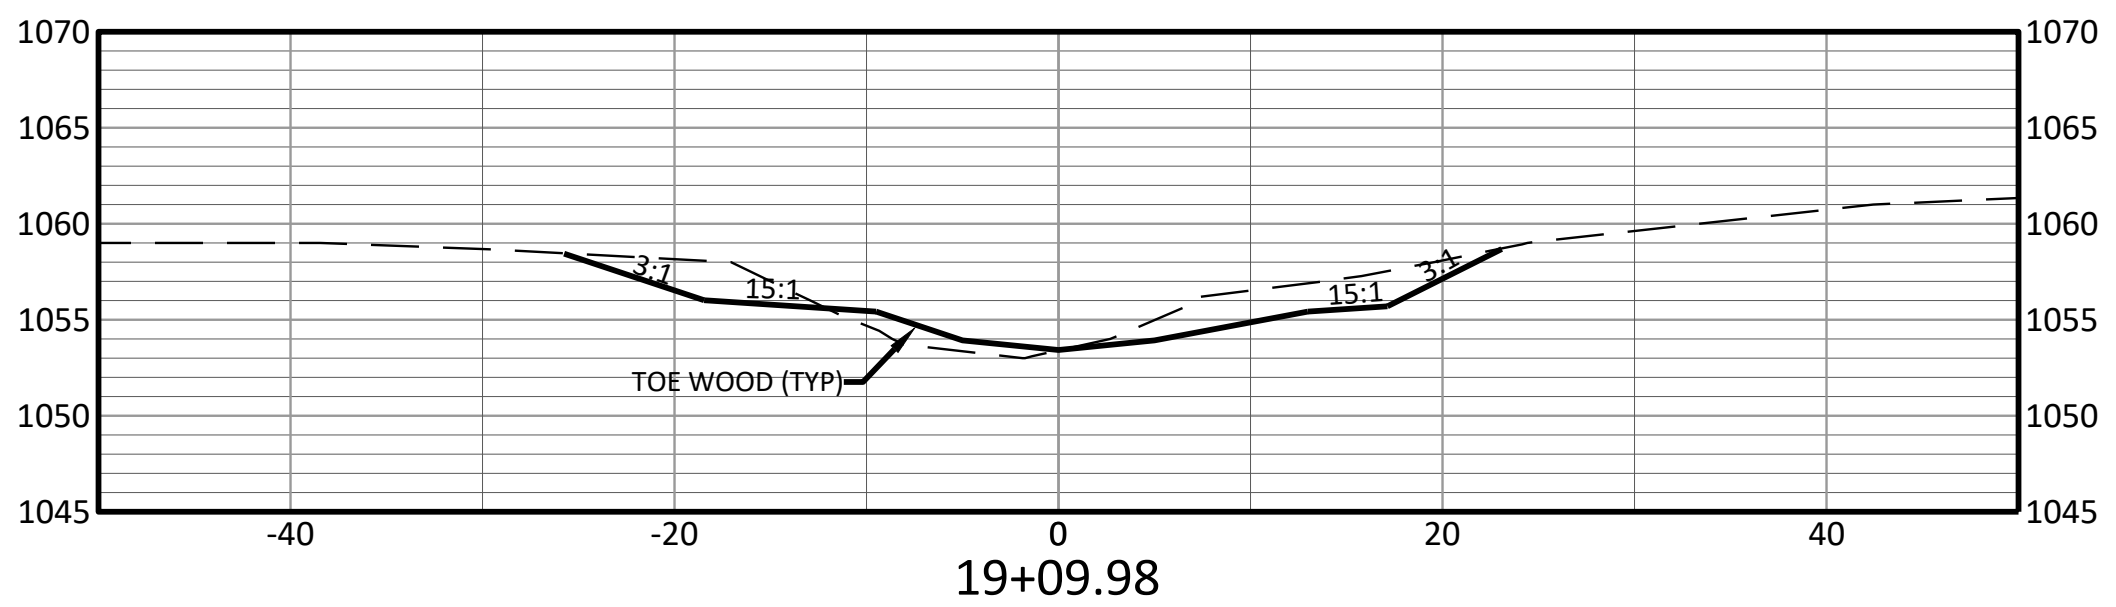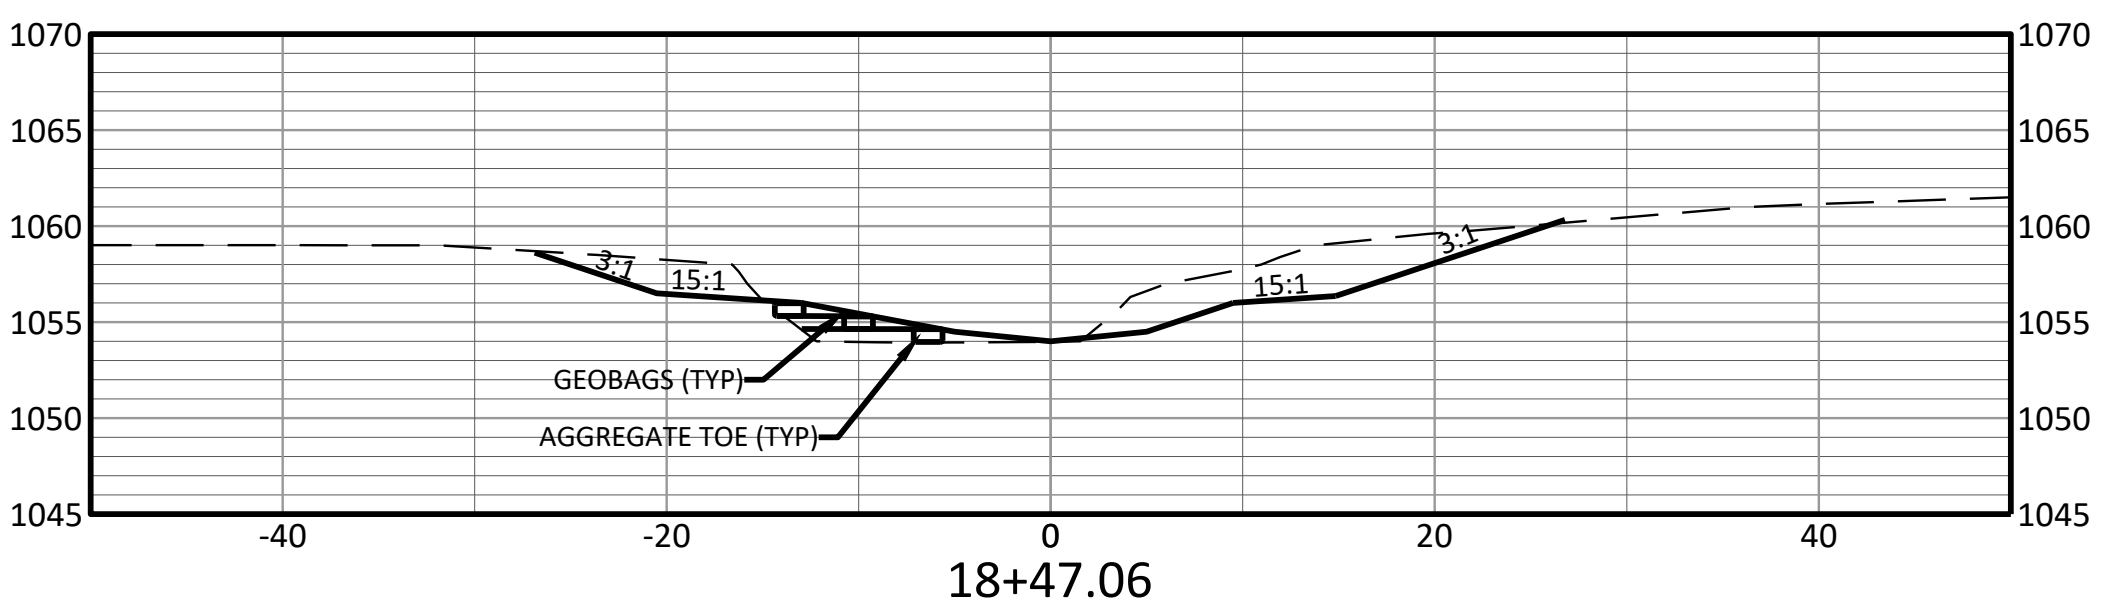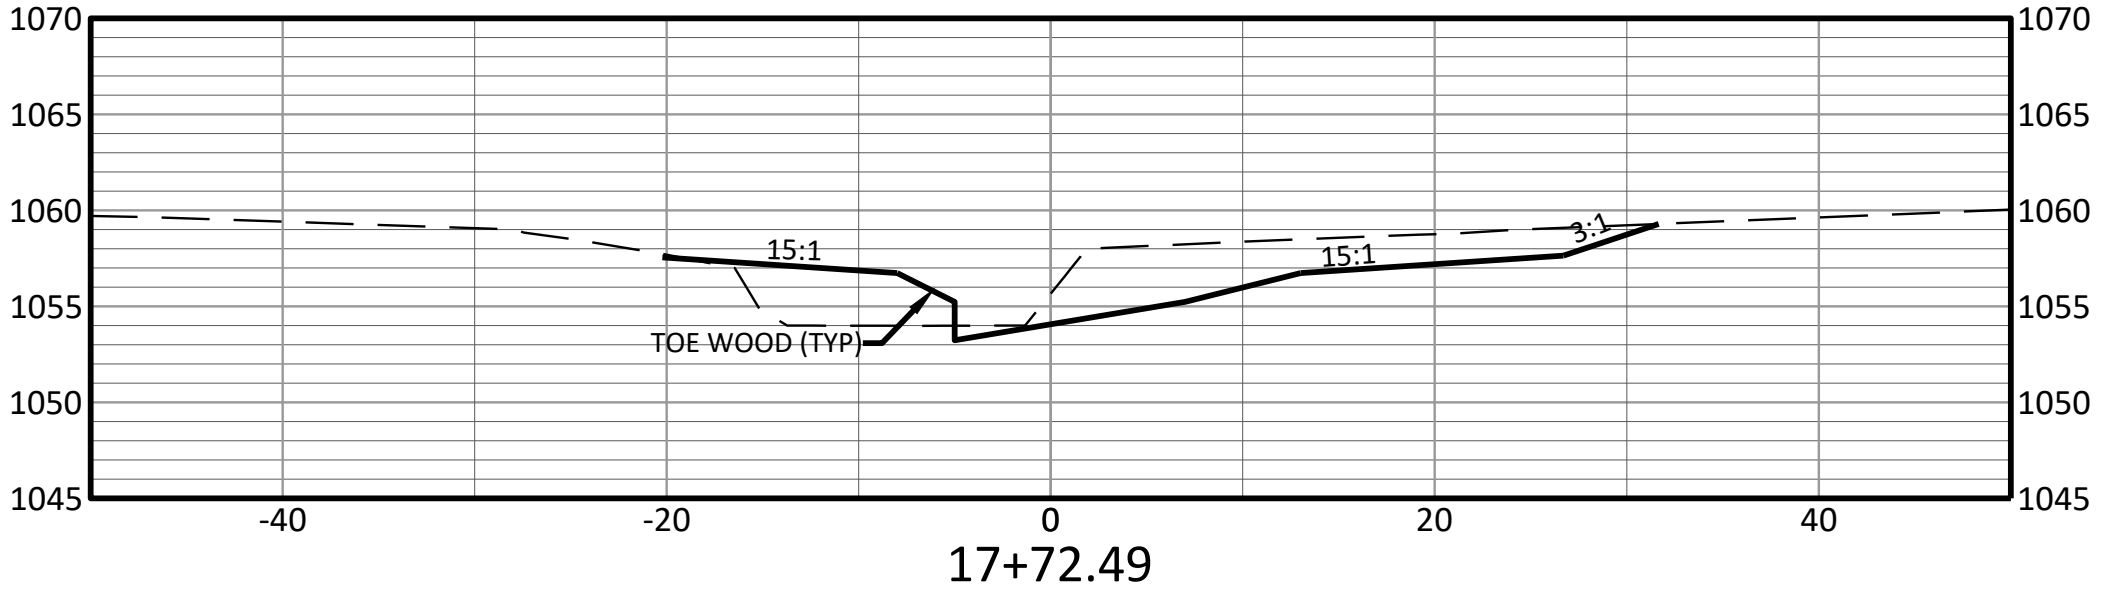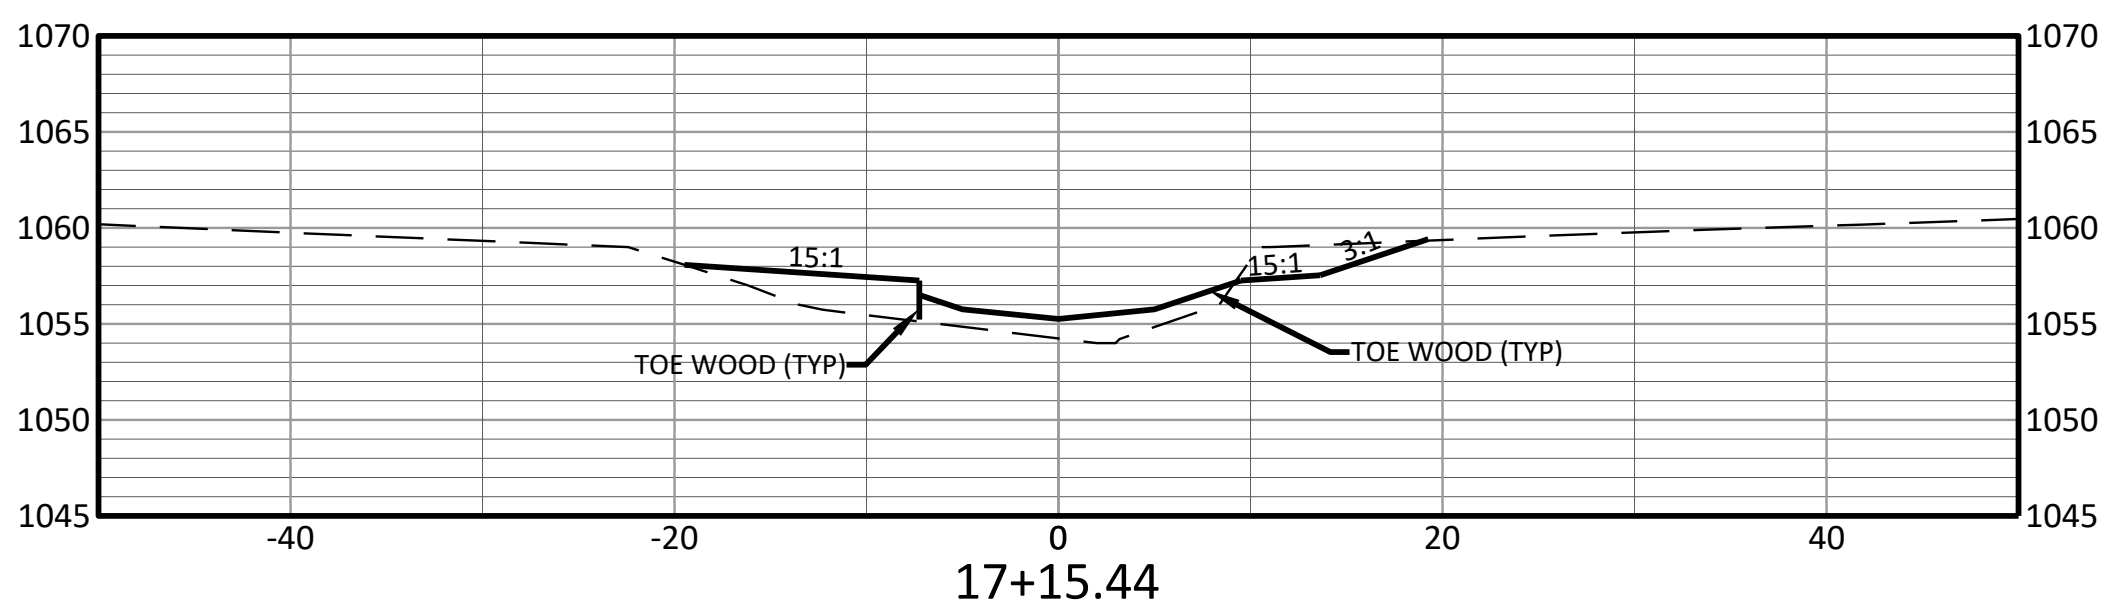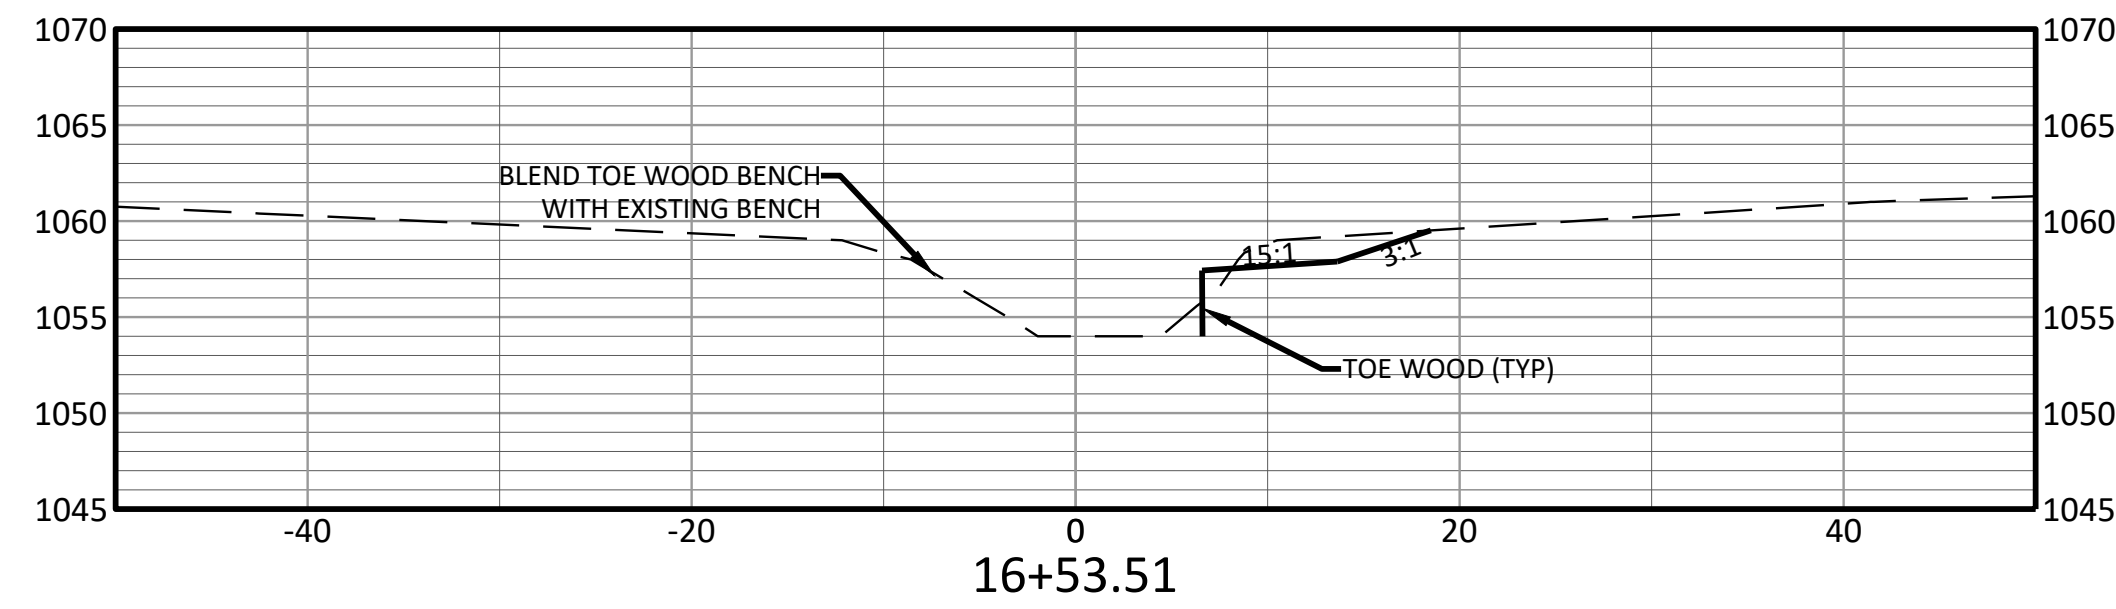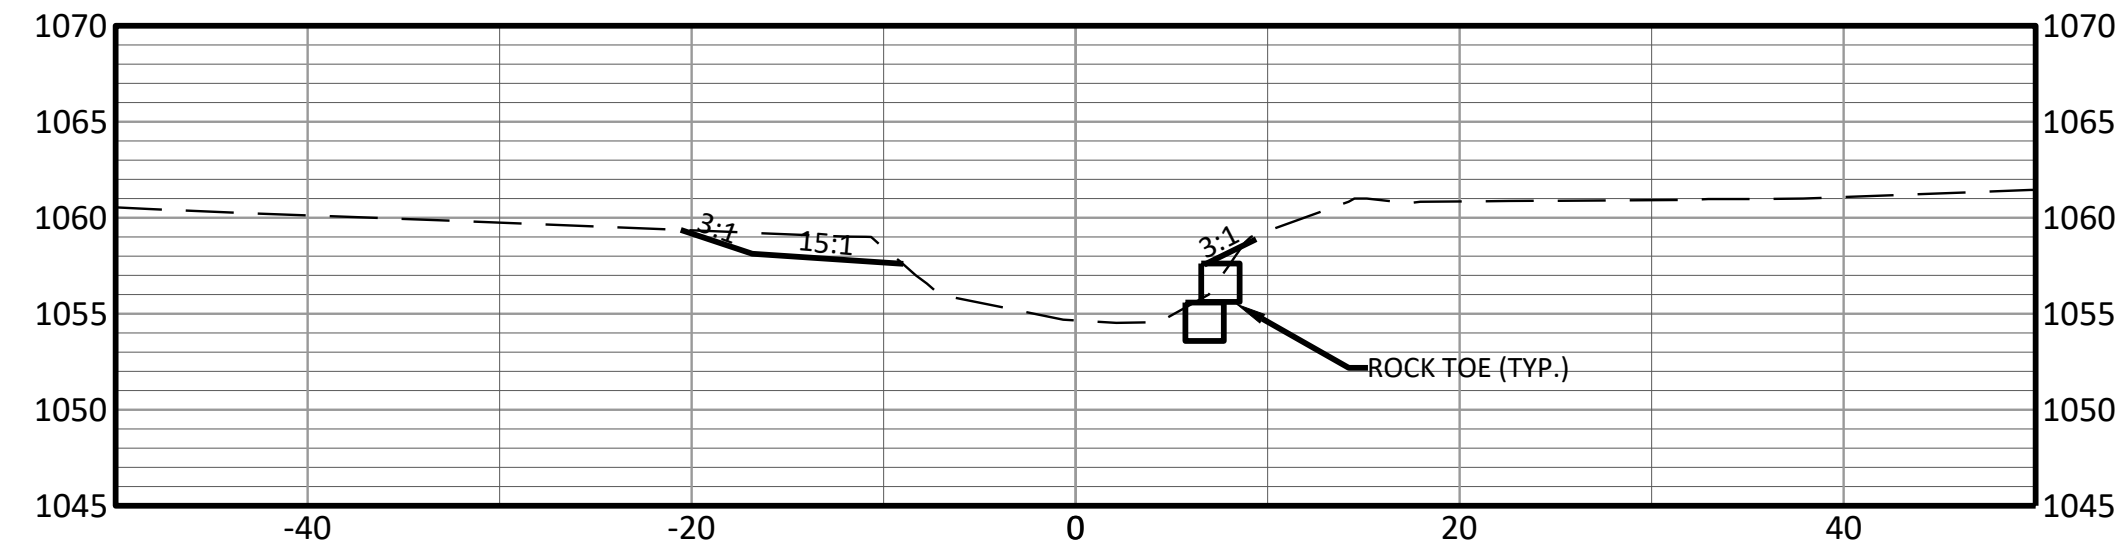

LEGEND

--- EXISTING GROUND PROFILE
ALONG ALIGNMENT


— PROPOSED GROUND

**NOTE ON EXPOSED
WATER MAIN
PROTECTION:**

1. ALL CUT/FILL GRADING WITHIN 10 FEET OF PIPE SHALL BE HAND WORK.
2. WATER MAIN IS EXTREMELY BRITTLE AND EXTREME CARE MUST BE USED WHEN WORKING AROUND EXPOSED PIPE.
3. WVWA MUST BE NOTIFIED AT LEAST 24 HOURS IN ADVANCE OF PERFORMING ANY WORK WITHIN 10 FEET OF THE EXISTING WATER MAIN.


NOTE:

1. ALL GRADED SLOPES SHALL BE LINED WITH COIR MATTING PER THE DETAIL.
2. ALL STACKED ROCK WALL WILL BE BLENDED TO EXISTING GROUND AT TOP OF ROCK TO LIMIT EROSION AT TOP OF WALL.
3. PLACE SINGLE COIR WRAPPED LIFT ABOVE STACKED ROCK WALL AS REQUIRED.
4. SEE PLAN VIEW SHEETS FOR PROPOSED BENCH WIDTHS AND BLENDING.

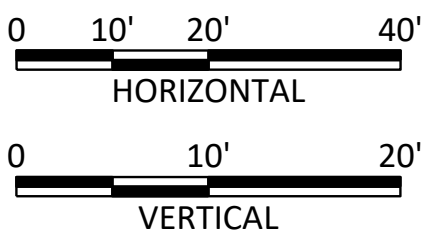

ISSUED FOR BID
FINAL PLAN SET

Freese and Nichols, Inc.
Virginia Registered Engineering Firm #040700729

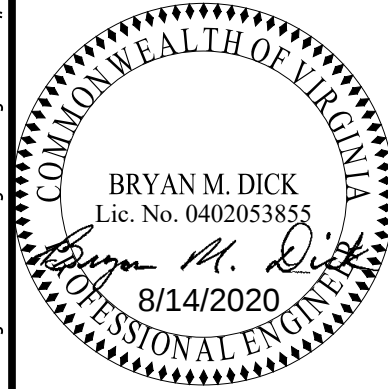

**FREESE
and
NICHOLS**
531 North Liberty Street
Winston-Salem, NC 27101
Phone - (336) 790-6744
Web - www.freese.com

ROANOKE COUNTY, VIRGINIA

RESTORATION OF WOLF CREEK AT GOODE PARK

CIVIL












DETAILED CROSS SECTIONS
CS-3 STA 16+21 TO 19+22

NO.	ISSUE	BY	DATE	F&N JOB NO.	DATE	DESIGNED	DRAWN	CHECKED	FILE NAME
				RNC19591	08/14/20	BMD	EVD	BMD	CS-1 DETAILED CS.dwg

SHEET

CS-3

SEQ.

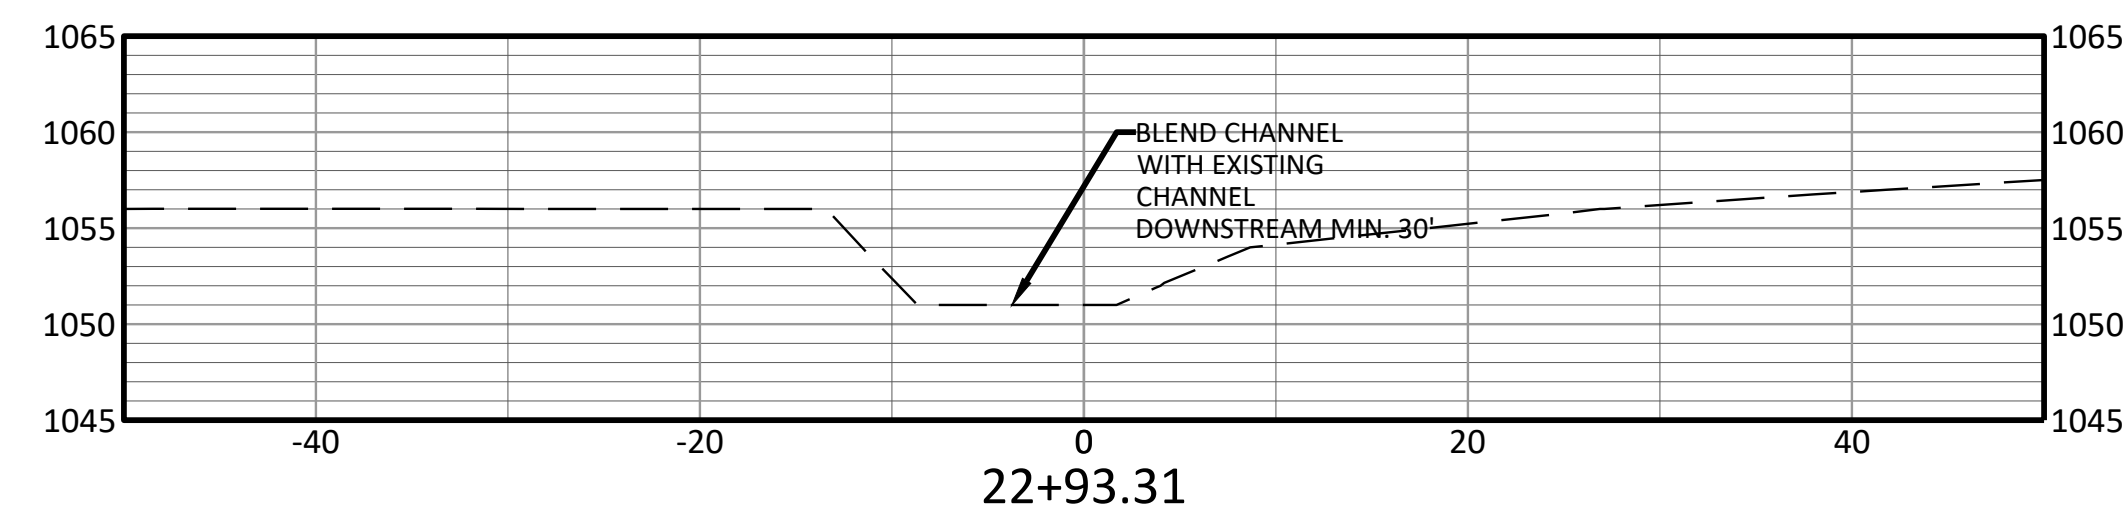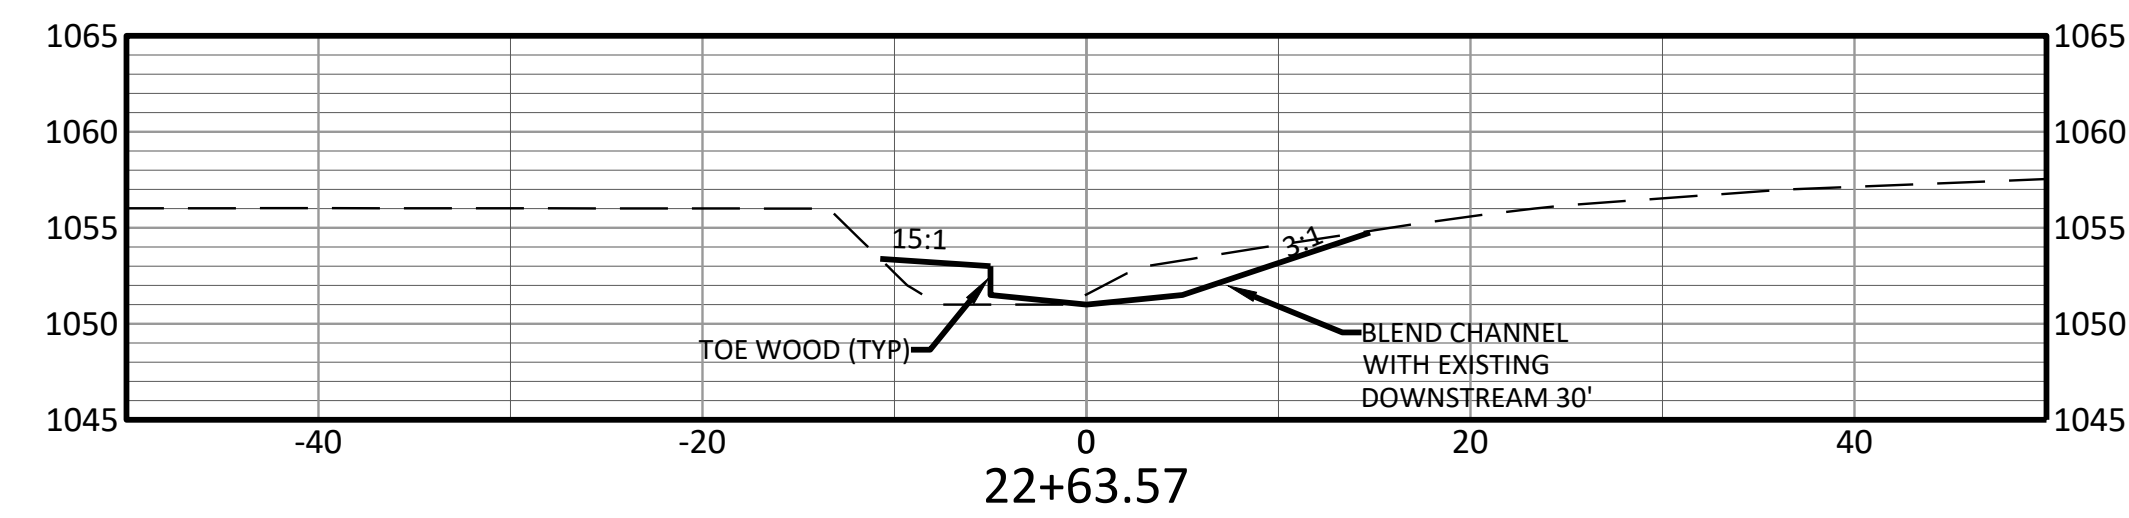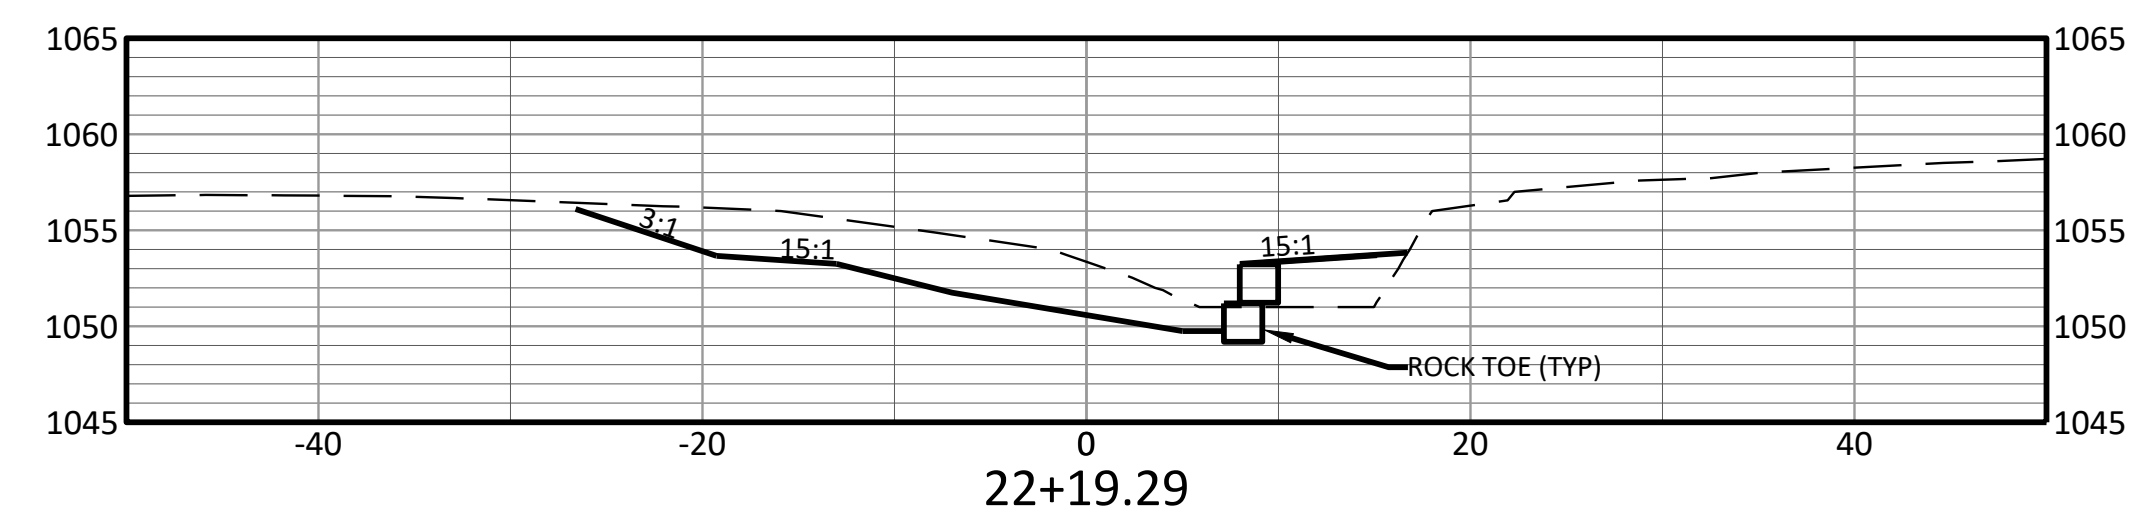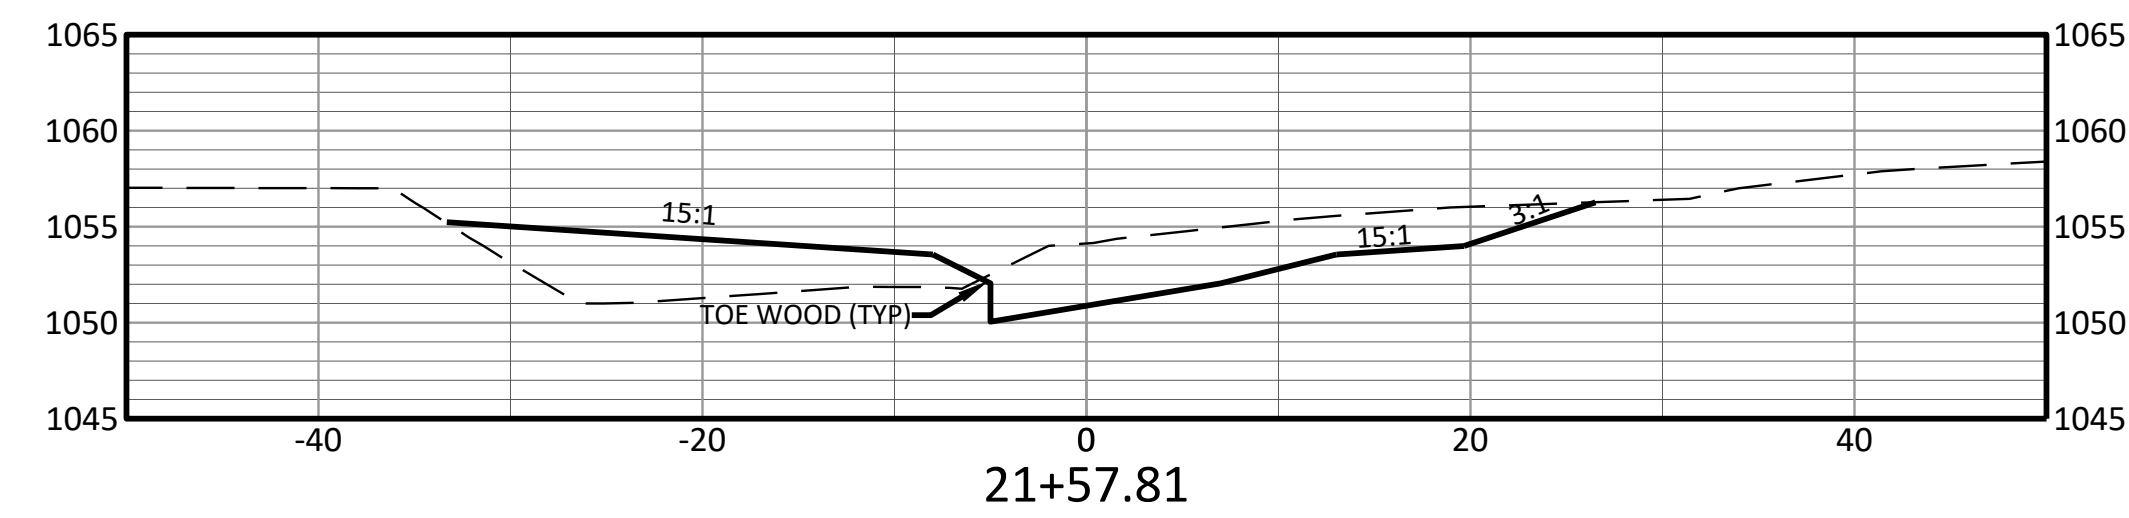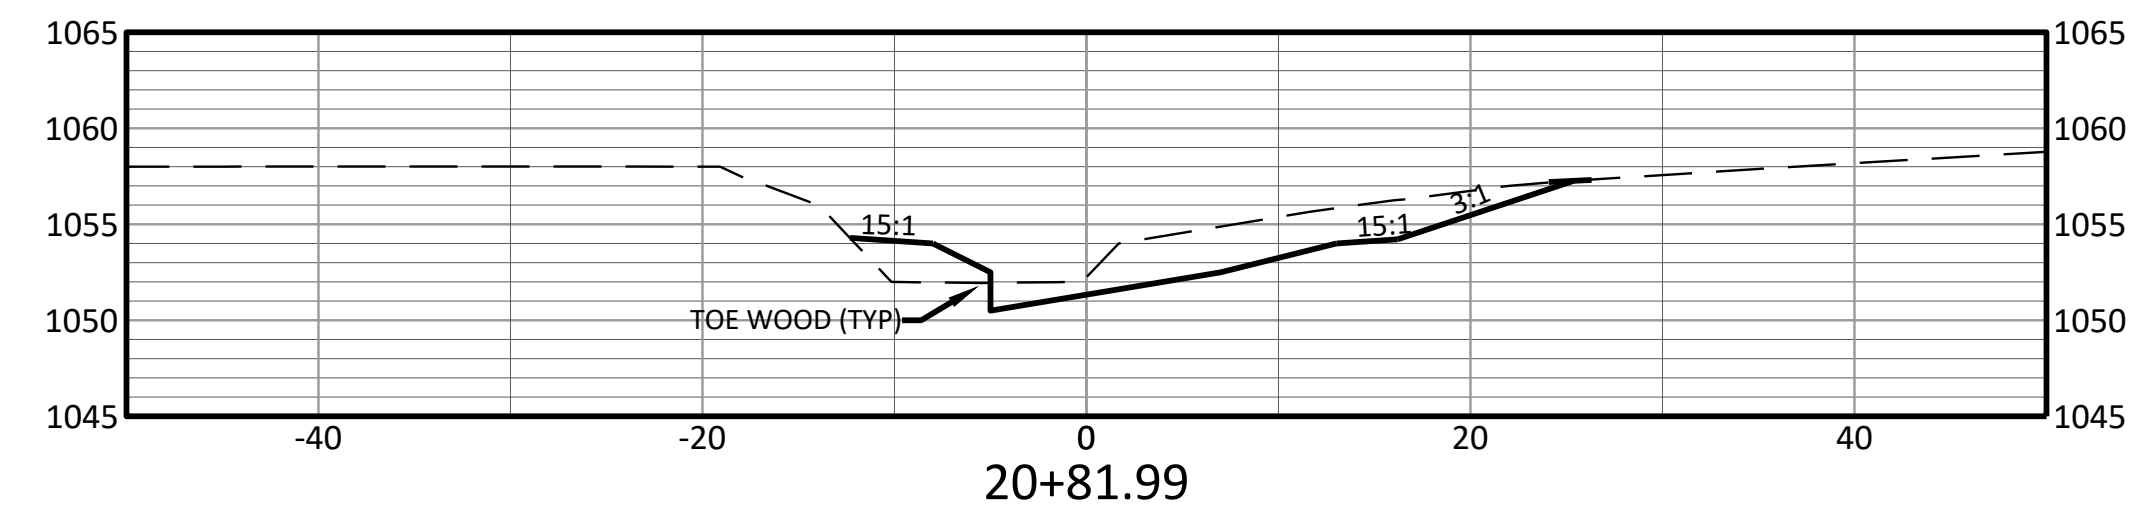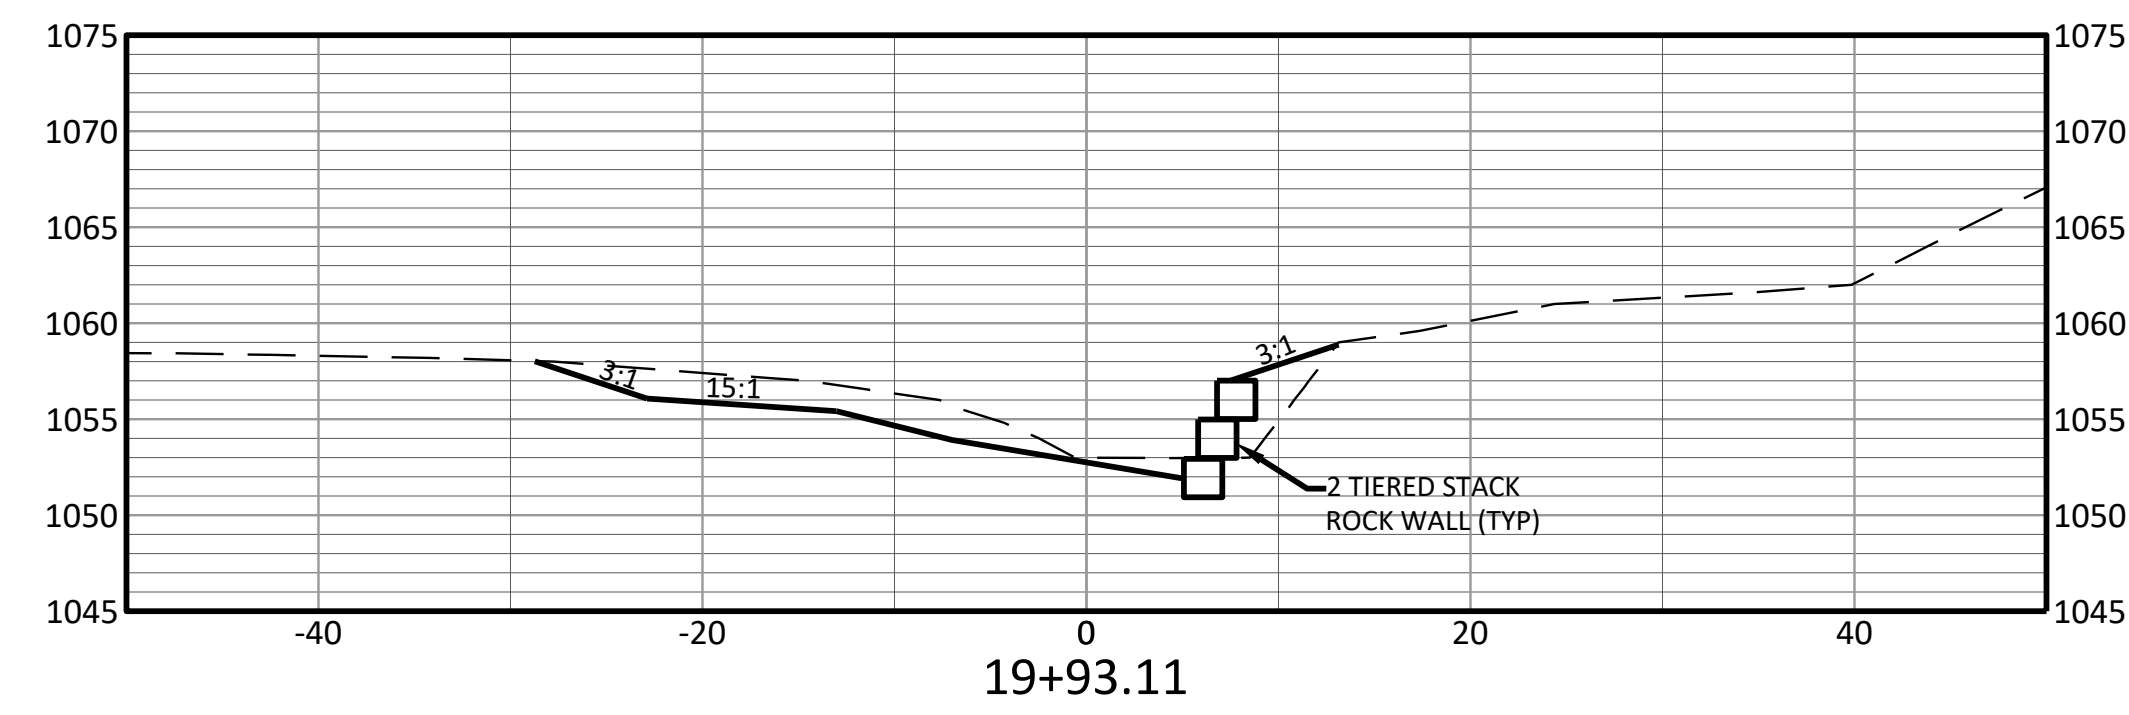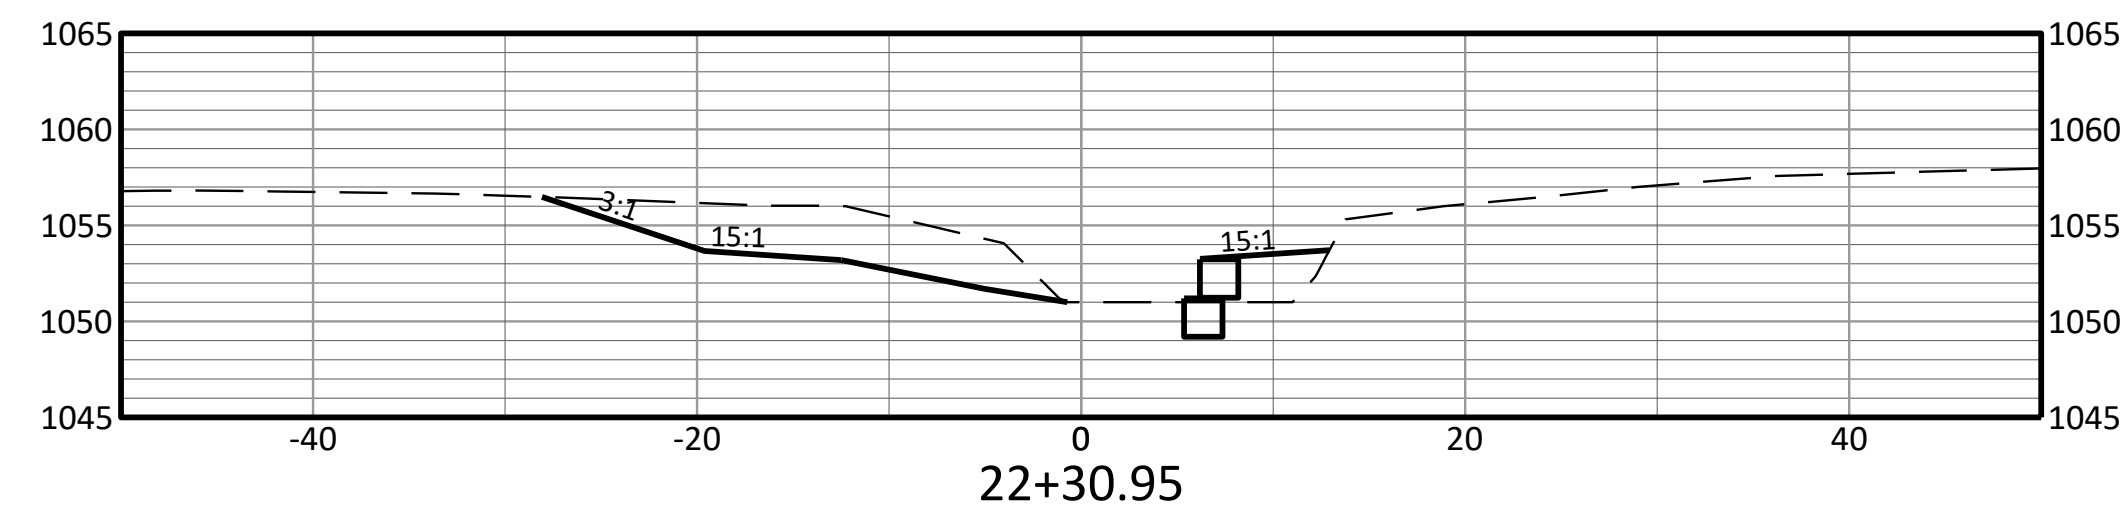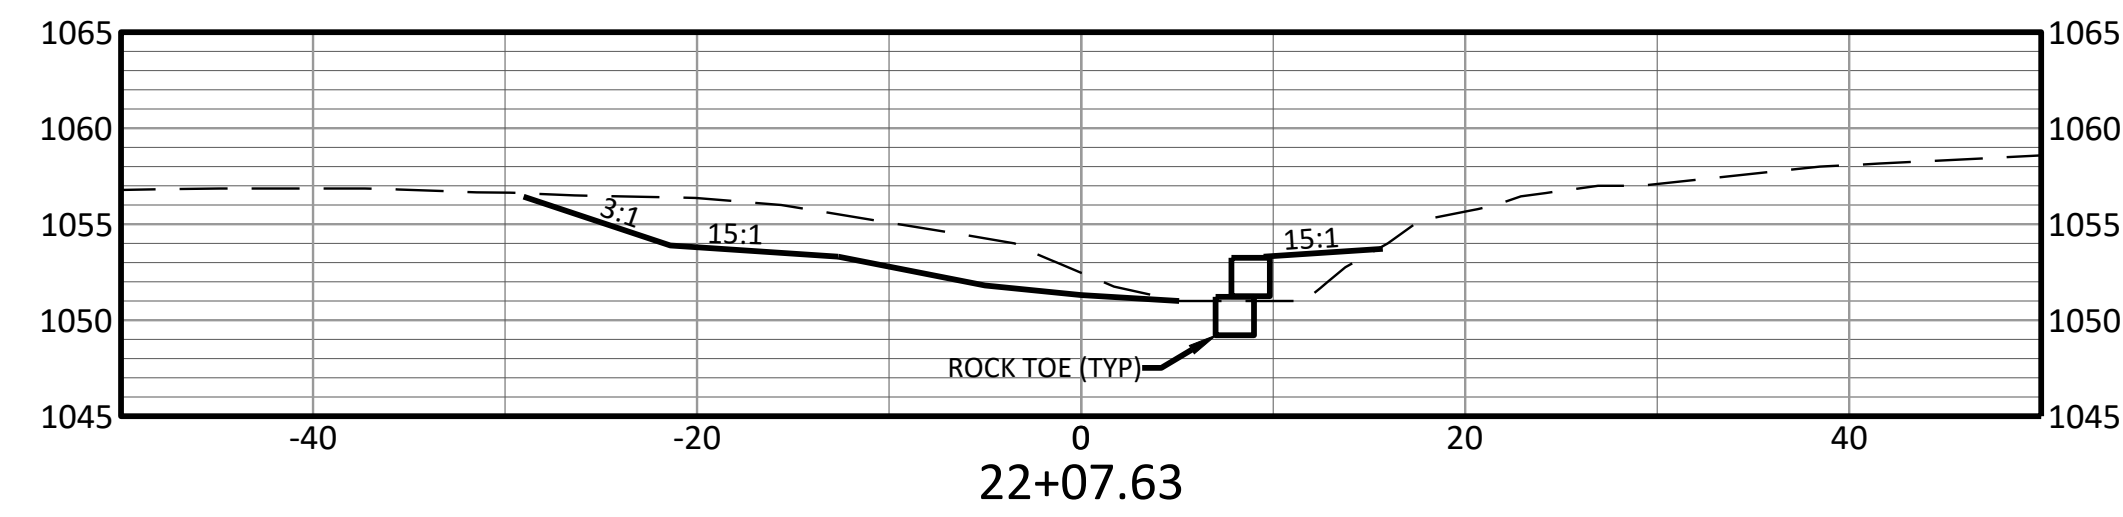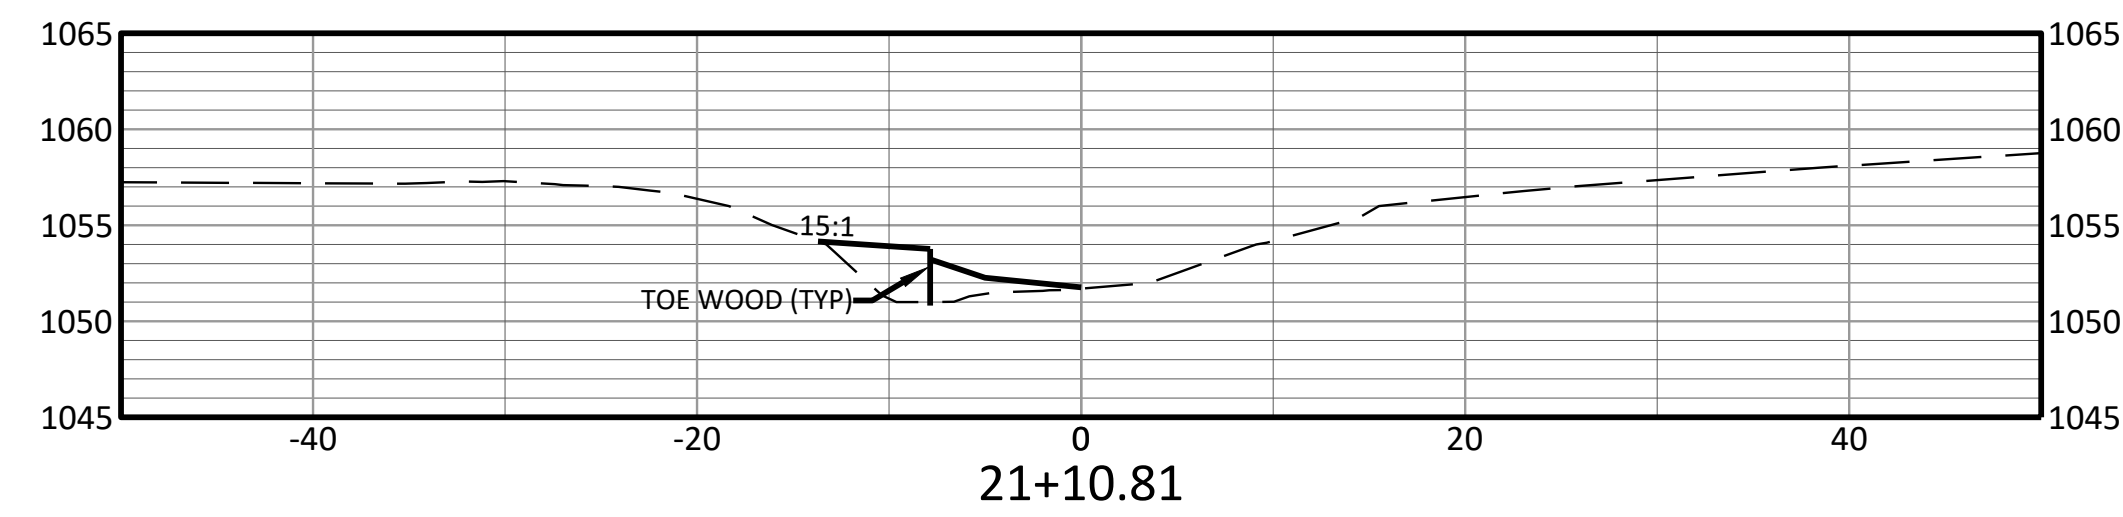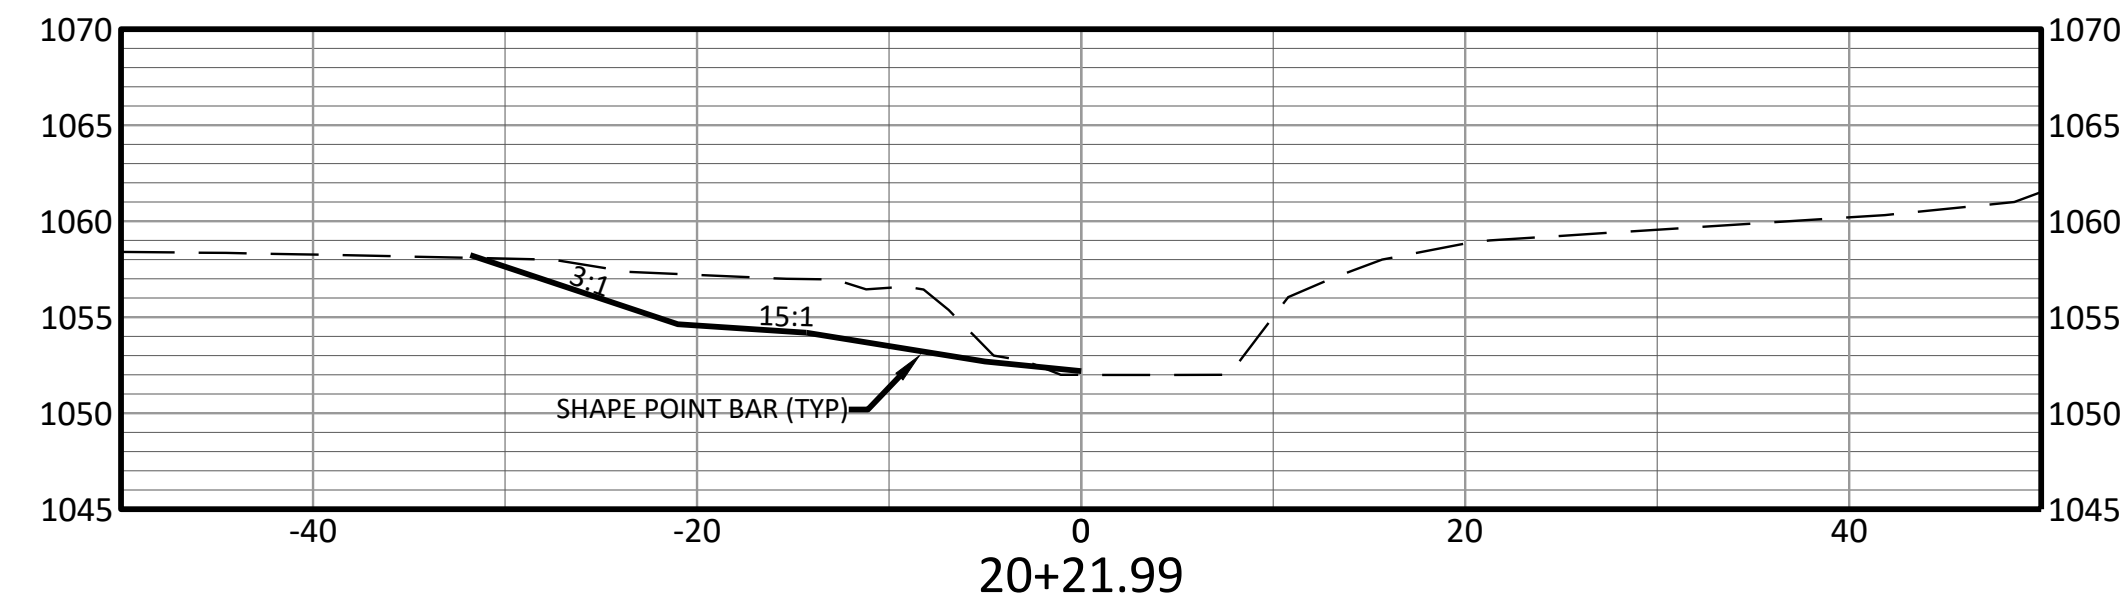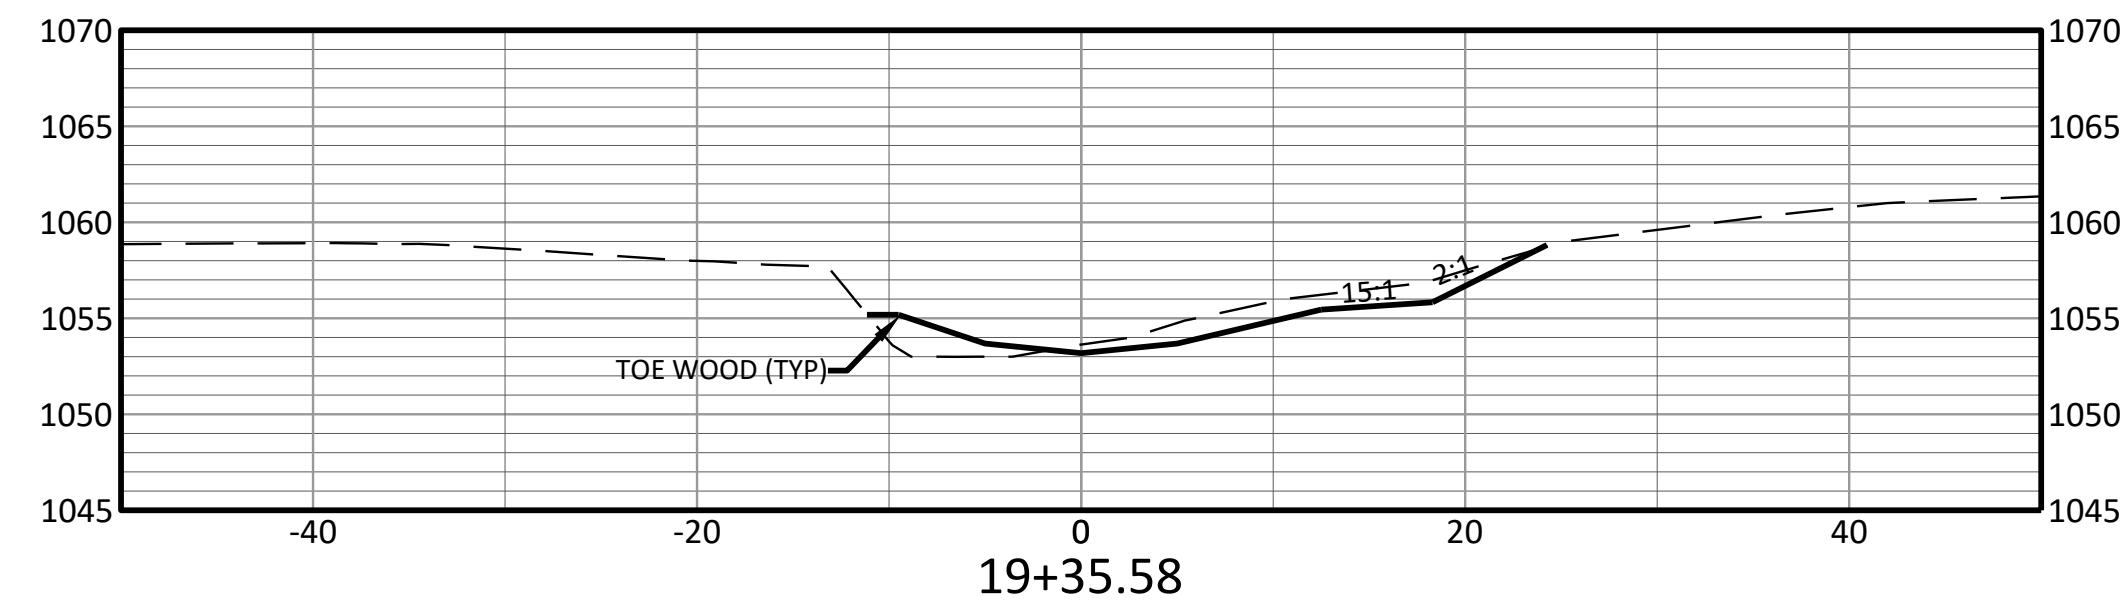


LEGEND


 EXISTING GROUND PROFILE
ALONG ALIGNMENT
 PROPOSED GROUND

NOTE:

1. ALL GRADED SLOPES SHALL BE LINED WITH COIR MATTING PER THE DETAIL.
2. ALL STACKED ROCK WALL WILL BE BLENDED TO EXISTING GROUND AT TOP OF ROCK TO LIMIT EROSION AT TOP OF WALL.
3. PLACE SINGLE COIR WRAPPED LIFT ABOVE STACKED ROCK WALL AS REQUIRED.
4. SEE PLAN VIEW SHEETS FOR PROPOSED BENCH WIDTHS AND BLENDING

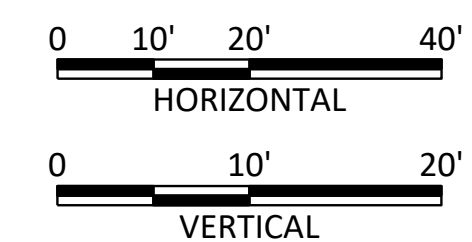

ISSUED FOR BID
FINAL PLAN SET

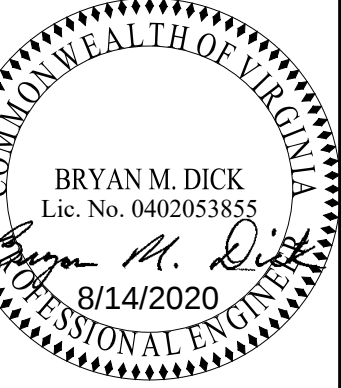



**FREESE
NICHOLS**
531 North Liberty Street
Winston-Salem, NC 27101
Phone - (336) 790-6744
Web - www.freese.com

RESTORATION OF WOLF CREEK AT GOODE PARK

CIVIL
 DETAILED CROSS SECTIONS
 CS-4 STA 19+25 TO 22+93

									RNC1959
DATE	08/14/20								
DESIGNED	BMD								
DRAWN	EMD								
REVISED									
CHECKED	BMD								
FILE NAME									
CS-1 DETAILED	CS.dwg								

CS-4

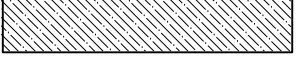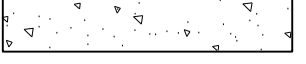EROSION AND SEDIMENT CONTROL LEGEND		
LINE	DESCRIPTION	SYMBOL
---	LIMITS OF DISTURBANCE	
—○—○—○—○—	SILT FENCE	SF
----	CONSTRUCTION FENCE	
	TEMPORARY STONE CONSTRUCTION ENTRANCE	CE
←(TO)→	TOPSOILING	TO
←(TS)→	TEMPORARY SEEDING	TS
←(PS)→	PERMANENT SEEDING	PS
←(MU)→	MULCHING	MU
	CONSTRUCTION INLET PROTECTION	CIP
	TEMPORARY PEDESTRIAN CONSTRUCTION CROSSING	
	TEMPORARY HAUL ROAD FILL	
----	TEMPORARY HAUL ROAD	
—()—	TEMPORARY STREAM CONSTRUCTION CROSSING	SC
←←←←	TEMPORARY PEDESTRIAN CONSTRUCTION CROSSING	CC
	TEMPORARY CULVERT CROSSING	
	TREE PROTECTION AREA	
	TEMPORARY GRAVEL GREENWAY	



NOTES


- SEE SHEET EC-7 FOR EROSION AND SEDIMENT CONTROL NOTES AND LEGEND.
- OVERALL PLAN ONLY INCLUDES CONSTRUCTION ENTRANCES, STAGING AREAS, AND HAUL ROAD LOCATIONS. SEE LARGER SCALE PLANS FOR ADDITIONAL EROSION AND SEDIMENT CONTROL MEASURES AND DEMOLITION.
- DISTURB ONLY THE PATHWAY REQUIRED TO ACCESS THE STREAM AND DO NOT REMOVE TREES LARGER THAN 8" IN DIAMETER UNLESS INSTRUCTED BY THE ENGINEER OF RECORD.
- ALL CONSTRUCTION ACTIVITIES TO STAY WITHIN LIMITS OF DISTURBANCE AND COORDINATES.
- C-700 OR EQUIVALENT COIR MATTING IS REQUIRED ON ALL EXPOSED STREAMBANK SURFACES NOT PROTECTED BY OTHER MEASURES.
- WHERE GRADING IS REQUIRED, GRADE TO DRAIN AND TRANSITION TO EXISTING GRADE.

COUNTY OF ROANOKE, VA EROSION AND SEDIMENT CONTROL PLAN

NAME OF DEVELOPMENT	RESTORATION OF WOLF CREEK AT GOODE PARK	I, _____, OWNER/DEVELOPER, AM AWARE OF THE SITE DESIGN REQUIREMENTS IMPOSED BY THIS SITE DEVELOPMENT PLAN AND OTHER APPLICABLE ROANOKE COUNTY CODES. I HEREBY CERTIFY THAT I AGREE TO COMPLY WITH THESE REQUIREMENTS AND THE THIRTY (30) POINTS SHOWN ON THIS COVER SHEET UNLESS MODIFIED IN ACCORDANCE WITH LOCAL LAW.
MAGISTERIAL DISTRICT(S)	VINTON	
OWNER (name, address, telephone)	ROANOKE COUNTY, VA, P.O. BOX 29800, ROANOKE, VA 24018-0798, 540.772.2083 ATTN: DAVID HENDERSON, COUNTY ENGINEER	
DEVELOPER (name, address, telephone)	ROANOKE COUNTY, VA, P.O. BOX 29800, ROANOKE, VA 24018-0798, 540.772.2083 ATTN: DAVID HENDERSON, COUNTY ENGINEER	
ENGINEER, ARCHITECT OR SURVEYOR (name, address, telephone)	BRYAN M. DICK, PE, FREESE AND NICHOLS, INC. 531 N LIBERTY ST, WINSTON-SALEM, NC 27101 864.506.1465	
TAX MAP NO(S)	061.01-01-03.00-0000	


Sheet Index

T-1.....	COUNTY COVER SHEET
T-2.....	TITLE SHEET
C-1 THRU C-5.....	PLAN AND PROFILE, STA 10+00 TO STA 29+00
C-6 THRU C-9.....	GENERAL DETAILS
C-10.....	PLANTING PLAN
C-11.....	TYPICAL SECTIONS
C-12.....	TEMPORARY PEDESTRIAN ACCESS PLAN
CS-1 THRU CS-4.....	DETAILED CROSS SECTIONS, STA 10+00 TO STA 29+39
EC-1.....	EROSION CONTROL OVERALL PLAN
EC-2 THRU EC-6.....	EROSION CONTROL PLAN VIEWS
EC-7.....	EROSION CONTROL NOTES AND LEGEND
EC-8 THRU EC-10.....	EROSION CONTROL DETAILS

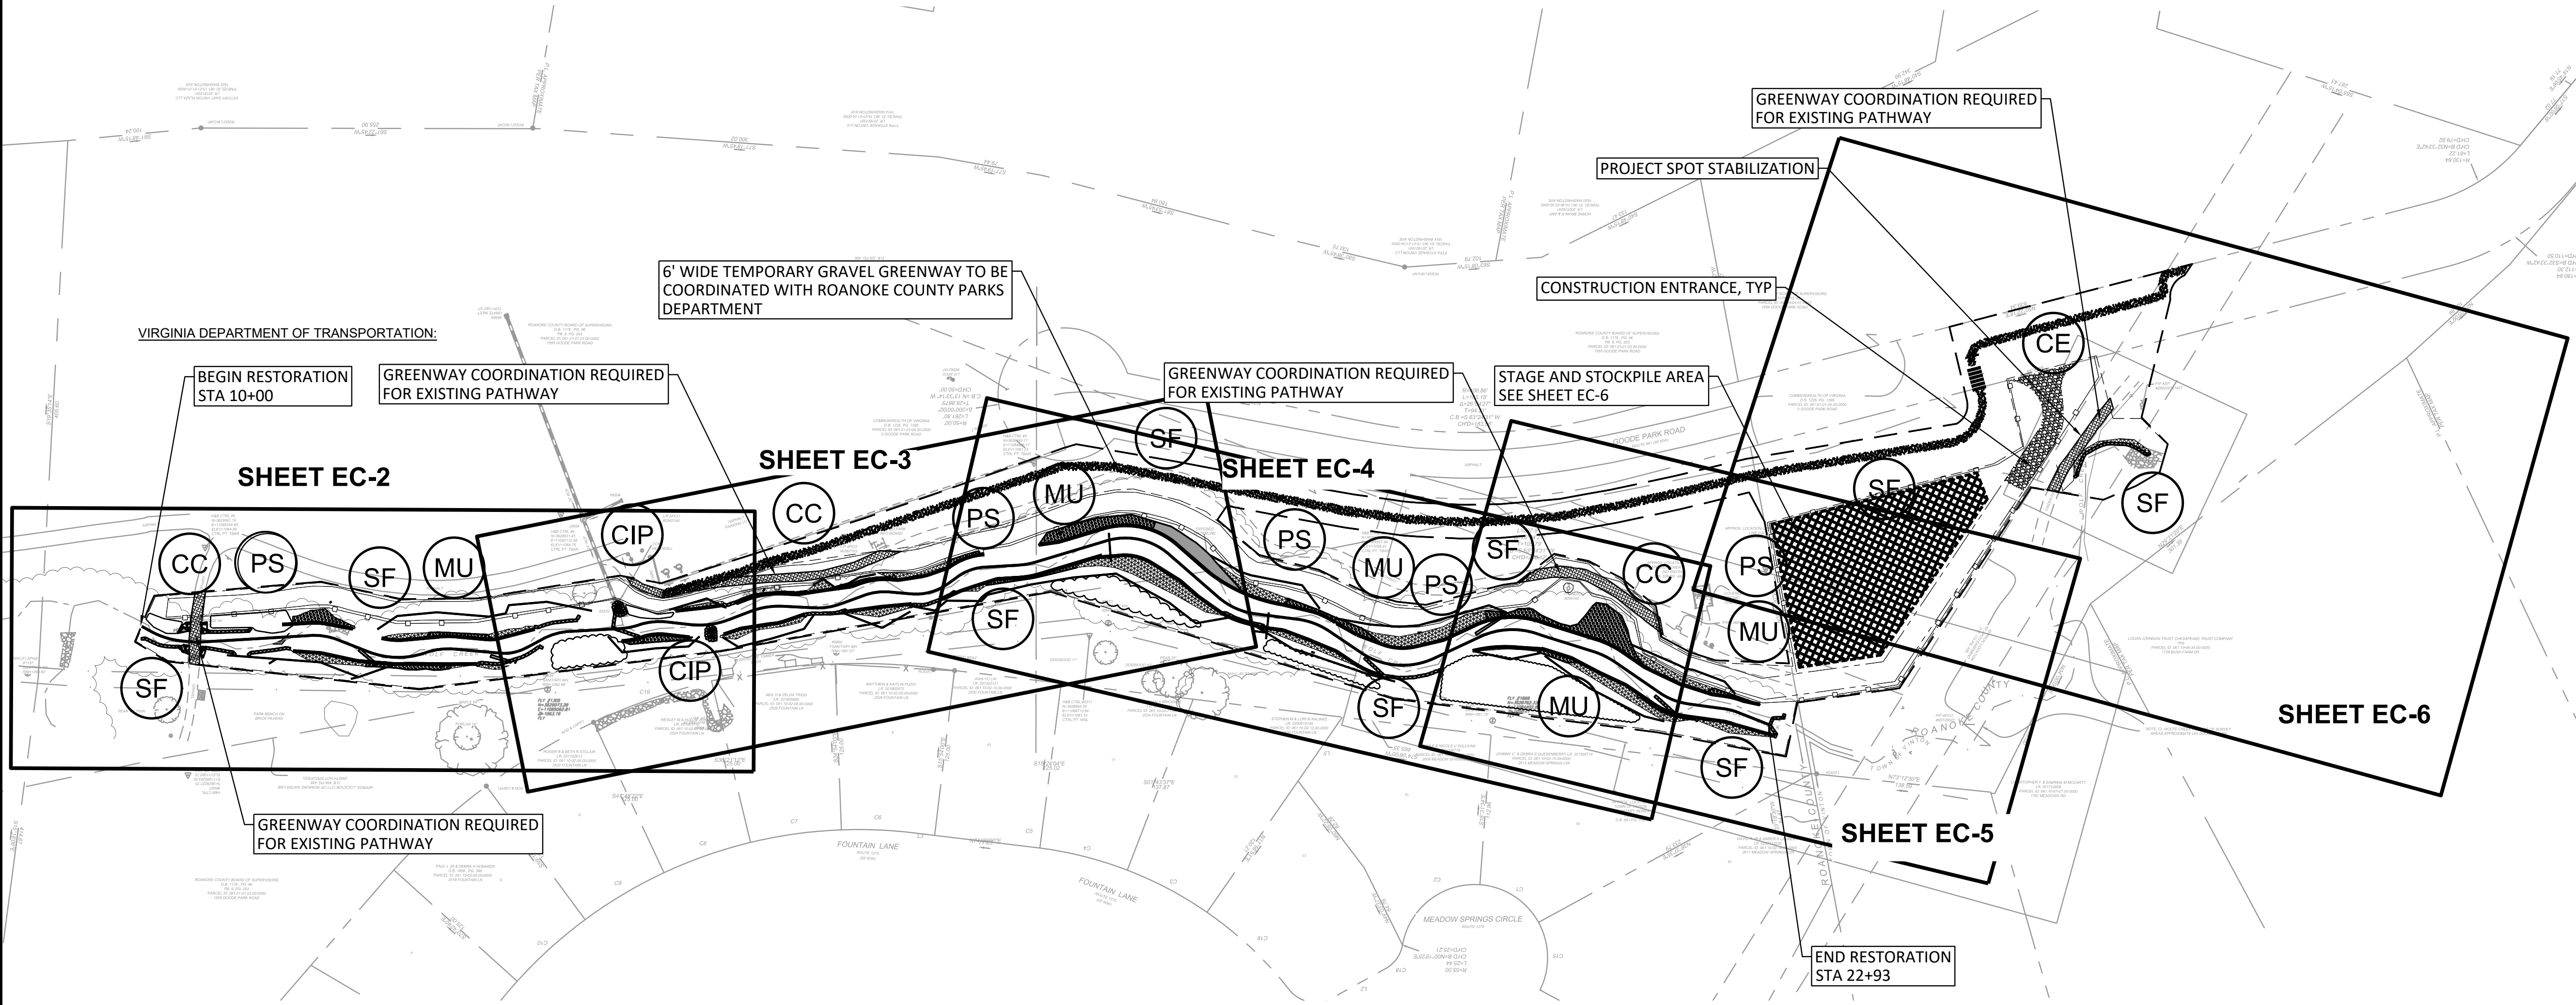

FREESE & NICHOLS
531 NORTH LIBERTY STREET
WINSTON-SALEM, NC 27101
864.506.1465 TEL
VA LICENSE # 0407007129

Freese and Nichols, Inc.
Texas Registered Engineering Firm F-2144

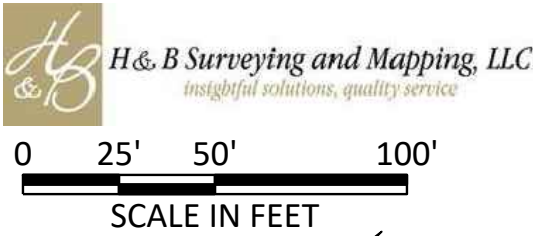

COUNTY COVER SHEET
DRAFT PLAN SET
100% SUBMITTAL
NOT FOR CONSTRUCTION
AUGUST 2020

RESTORATION OF WOLF CREEK AT
GOODE PARK
EROSION AND
SEDIMENT CONTROL
OVERALL PLAN


SHEET
EC-1

ACAD Rel: 23.1s (LMS Tech)
Filename: N:\SW\Drawings\EC-2 PLAN.dwg
Last Saved: 8/13/2020 3:58 PM Saved By: 02418

Plot Date: 8/14/2020 11:59 AM Plot By: 02298 Filename: N:\SW\Drawings\EC-2 PLAN.dwg

EROSION AND SEDIMENT CONTROL LEGEND		
LINE	DESCRIPTION	SYMBOL
---	LIMITS OF DISTURBANCE	
-o-o-o-o-	SILT FENCE	SF
----	CONSTRUCTION FENCE	
[Pattern]	TEMPORARY STONE CONSTRUCTION ENTRANCE	CE
[TO]	TOPSOILING	TO
[TS]	TEMPORARY SEEDING	TS
[PS]	PERMANENT SEEDING	PS
[MU]	MULCHING	MU
[CIP]	CONSTRUCTION INLET PROTECTION	CIP
[Pattern]	TEMPORARY PEDESTRIAN CONSTRUCTION CROSSING	
[Pattern]	TEMPORARY HAUL ROAD FILL	
----	TEMPORARY HAUL ROAD	
[Pattern]	TEMPORARY STREAM CONSTRUCTION CROSSING	SC
[Pattern]	TEMPORARY PEDESTRIAN CONSTRUCTION CROSSING	CC
[Pattern]	TEMPORARY CULVERT CROSSING	
[Pattern]	TREE PROTECTION AREA	
[Pattern]	TEMPORARY GRAVEL GREENWAY	


MATCHLINE STATION 13+68
SEE SHEET EC-2

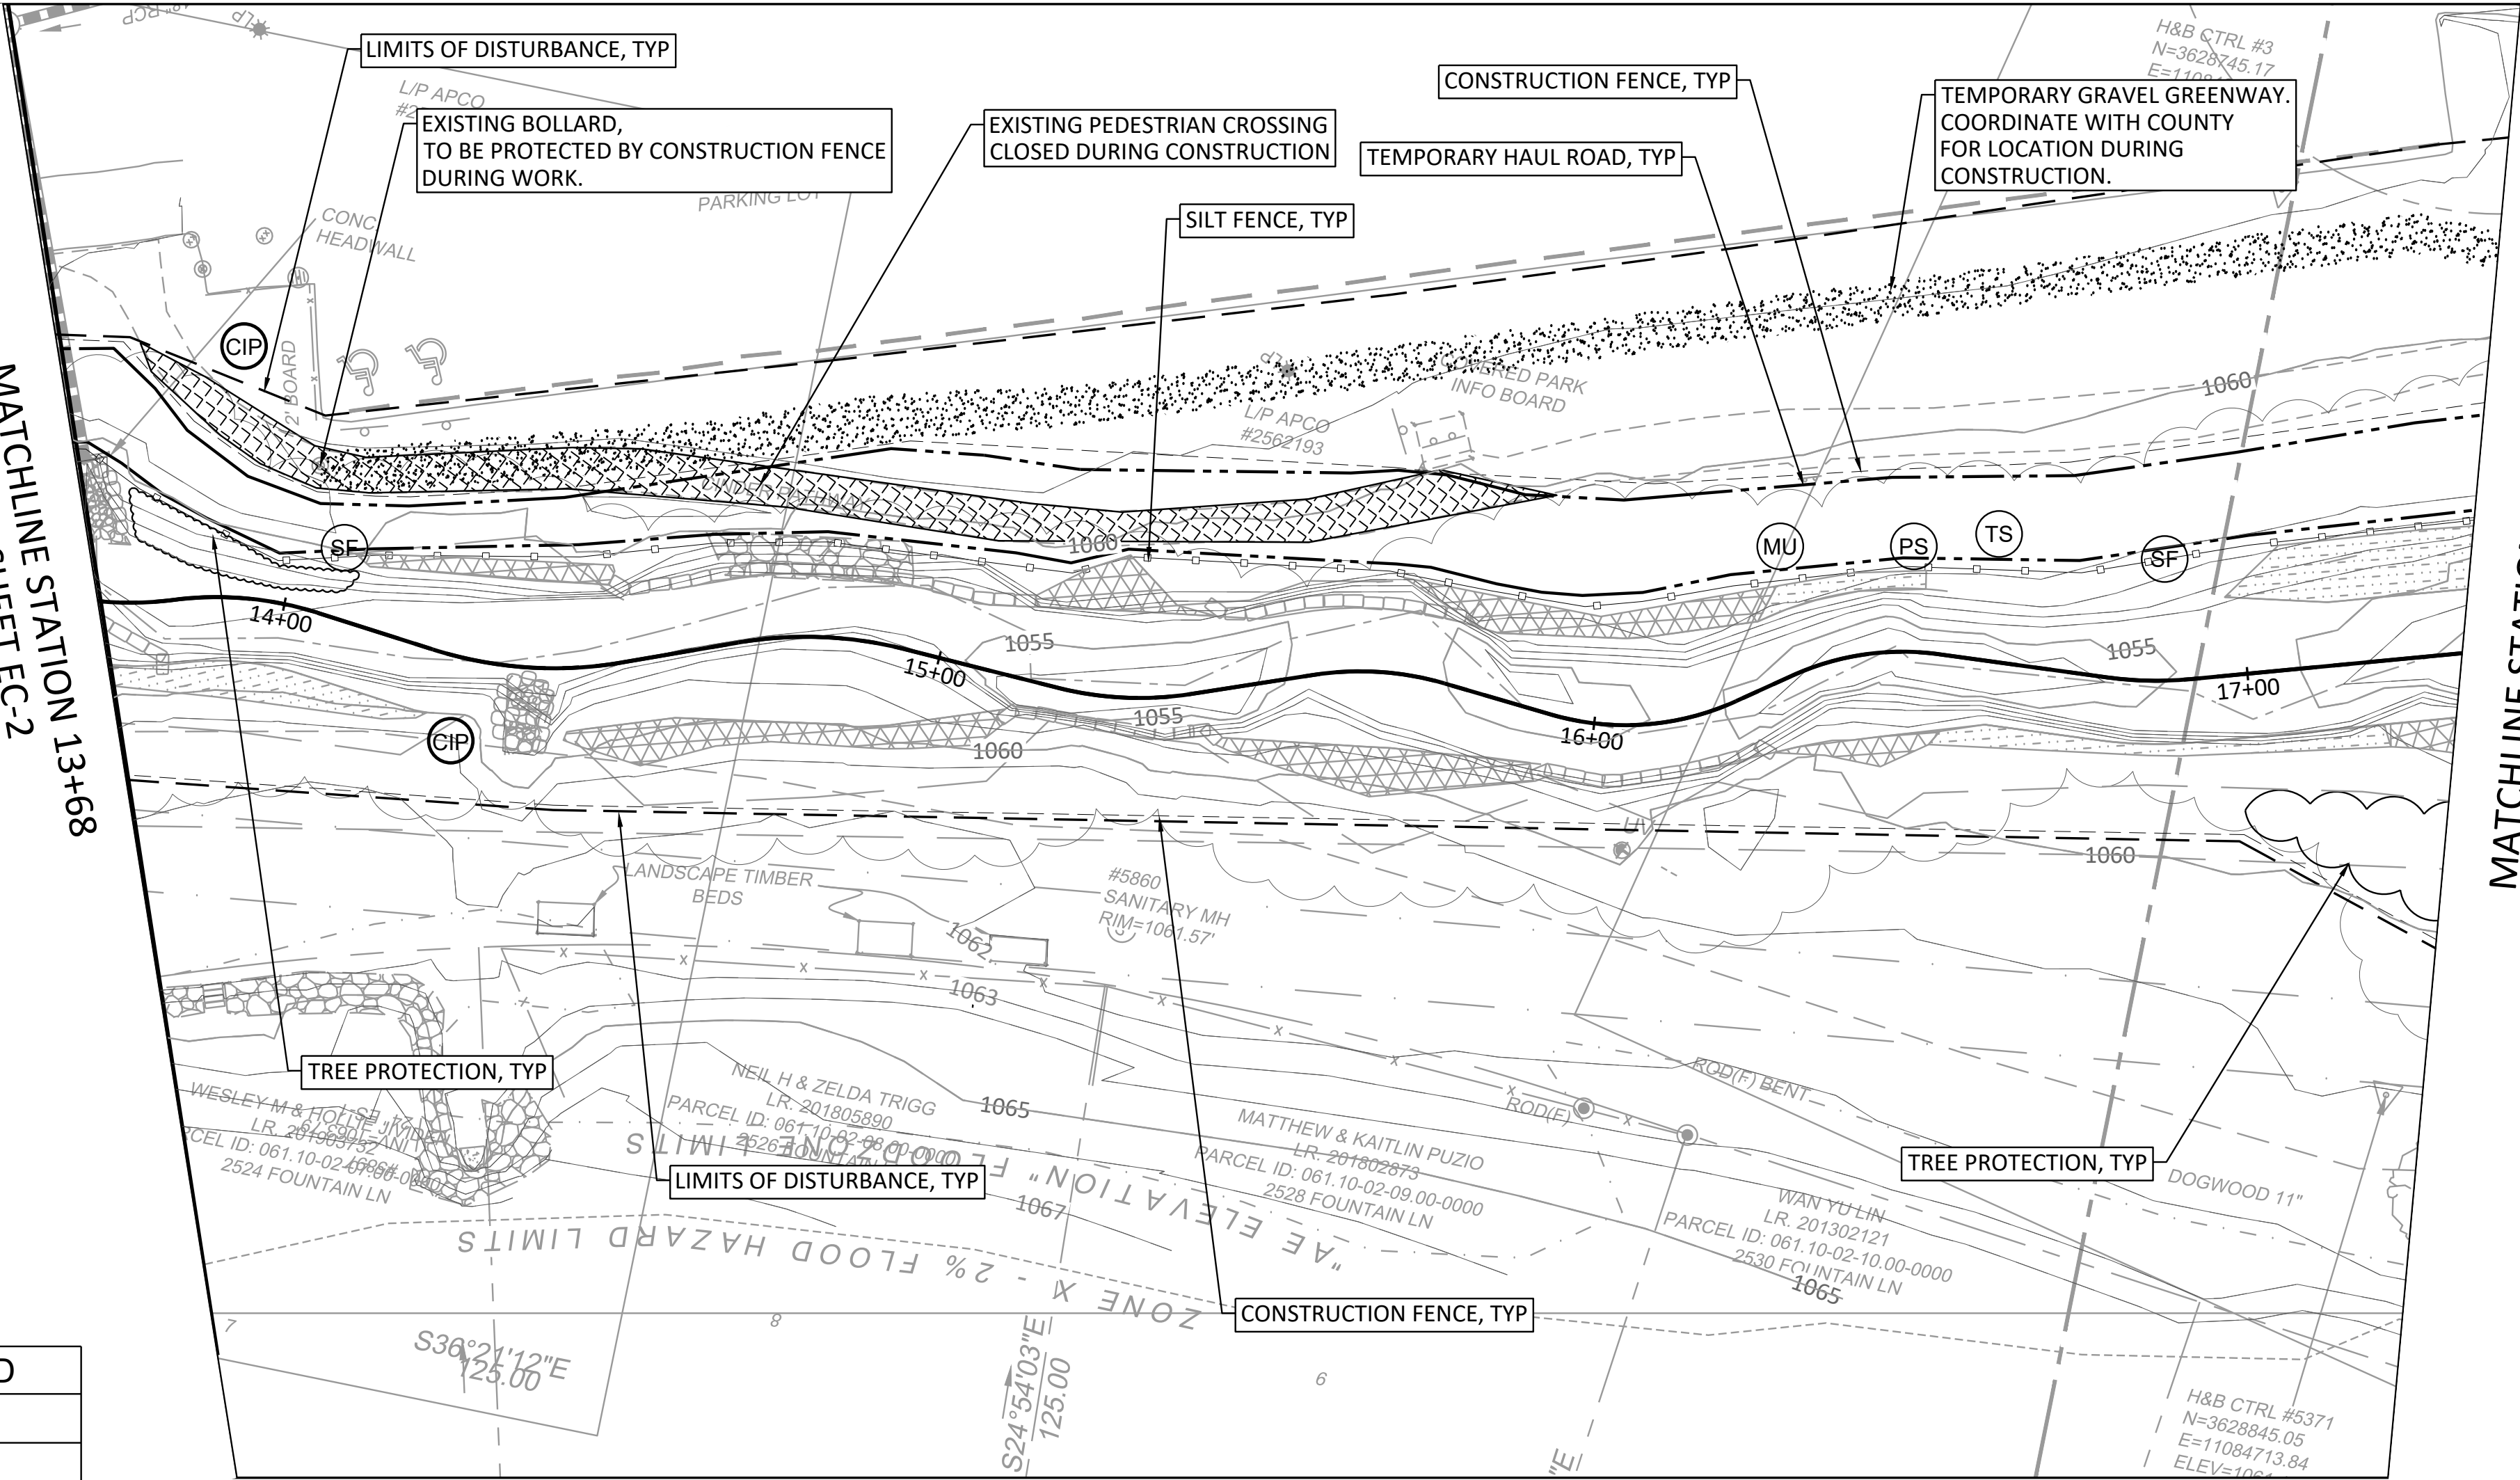


MATCHLINE STATION 17+36
SEE SHEET EC-4

- SEE SHEET EC-7 FOR EROSION AND SEDIMENT CONTROL NOTES AND LEGEND.
- DISTURB ONLY THE PATHWAY REQUIRED TO ACCESS THE STREAM AND DO NOT REMOVE TREES LARGER THAN 8" IN DIAMETER UNLESS INSTRUCTED BY THE ENGINEER OF RECORD.
- ALL CONSTRUCTION ACTIVITIES TO STAY WITHIN LIMITS OF DISTURBANCE AND COORDINATES.
- C-700 OR EQUIVALENT COIR MATTING IS REQUIRED ON ALL EXPOSED STREAMBANK SURFACES NOT PROTECTED BY OTHER MEASURES.
- WHERE GRADING IS REQUIRED, GRADE TO DRAIN AND TRANSITION TO EXISTING GRADE.

ISSUED FOR BID
FINAL PLAN SET

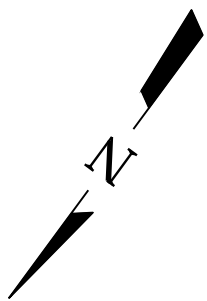

Freeze and Nichols, Inc.
Virginia Registered Engineering Firm #040700729

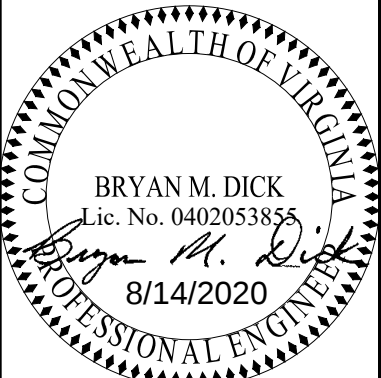


FREEZE & NICHOLS
531 North Liberty Street
Winston-Salem, NC 27101
Phone - (336) 790-6744
Web - www.freeze.com

RESTORATION OF WOLF CREEK AT GOODE PARK

CIVIL
EROSION CONTROL PLAN
STA 13+68 TO STA 17+36

NO.	ISSUE	BY	DATE	FOR JOB NO.	RNC19591
				DATE	08/14/20
				DESIGNED	BMD
				DRAWN	END
				REVIEWED	
				CHECKED	BMD
				FILE NAME	EC-2 PLAN.dwg

SHEET
SEQ. EC-3

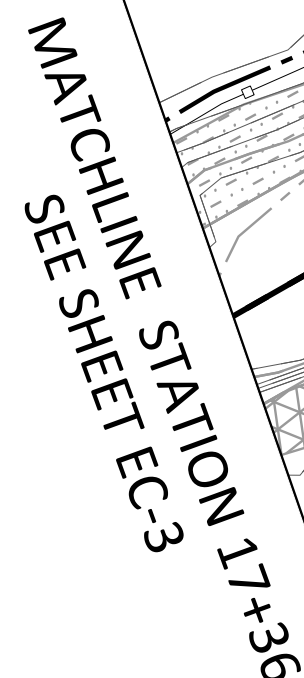


MATCHLINE STATION 21+04
SEE SHEET EC-5

1. SEE SHEET EC-7 FOR EROSION AND SEDIMENT CONTROL NOTES AND LEGEND.
2. DISTURB ONLY THE PATHWAY REQUIRED TO ACCESS THE STREAM AND DO NOT REMOVE TREES LARGER THAN 8" IN DIAMETER UNLESS INSTRUCTED BY THE ENGINEER OF RECORD.
3. ALL CONSTRUCTION ACTIVITIES TO STAY WITHIN LIMITS OF DISTURBANCE AND COORDINATES.
4. C-700 OR EQUIVALENT COIR MATTING IS REQUIRED ON ALL EXPOSED STREAMBANK SURFACES NOT PROTECTED BY OTHER MEASURES.
5. WHERE GRADING IS REQUIRED, GRADE TO DRAIN AND TRANSITION TO EXISTING GRADE.

EROSION AND SEDIMENT CONTROL LEGEND		
LINE	DESCRIPTION	SYMBOL
---	LIMITS OF DISTURBANCE	
—○—○—○—○—	SILT FENCE	(SF)
---	CONSTRUCTION FENCE	
[Pattern]	TEMPORARY STONE CONSTRUCTION ENTRANCE	(CE)
[TO]	TOPSOILING	(TO)
[TS]	TEMPORARY SEEDING	(TS)
[PS]	PERMANENT SEEDING	(PS)
[MU]	MULCHING	(MU)
[CIP]	CONSTRUCTION INLET PROTECTION	(CIP)
[Pattern]	TEMPORARY PEDESTRIAN CONSTRUCTION CROSSING	
[Pattern]	TEMPORARY HAUL ROAD FILL	
---	TEMPORARY HAUL ROAD	
[SC]	TEMPORARY STREAM CONSTRUCTION CROSSING	(SC)
[CC]	TEMPORARY PEDESTRIAN CONSTRUCTION CROSSING	(CC)
[Pattern]	TEMPORARY CULVERT CROSSING	
[Pattern]	TREE PROTECTION AREA	
[Pattern]	TEMPORARY GRAVEL GREENWAY	


MATCHLINE STATION 21+04
SEE SHEET EC-4

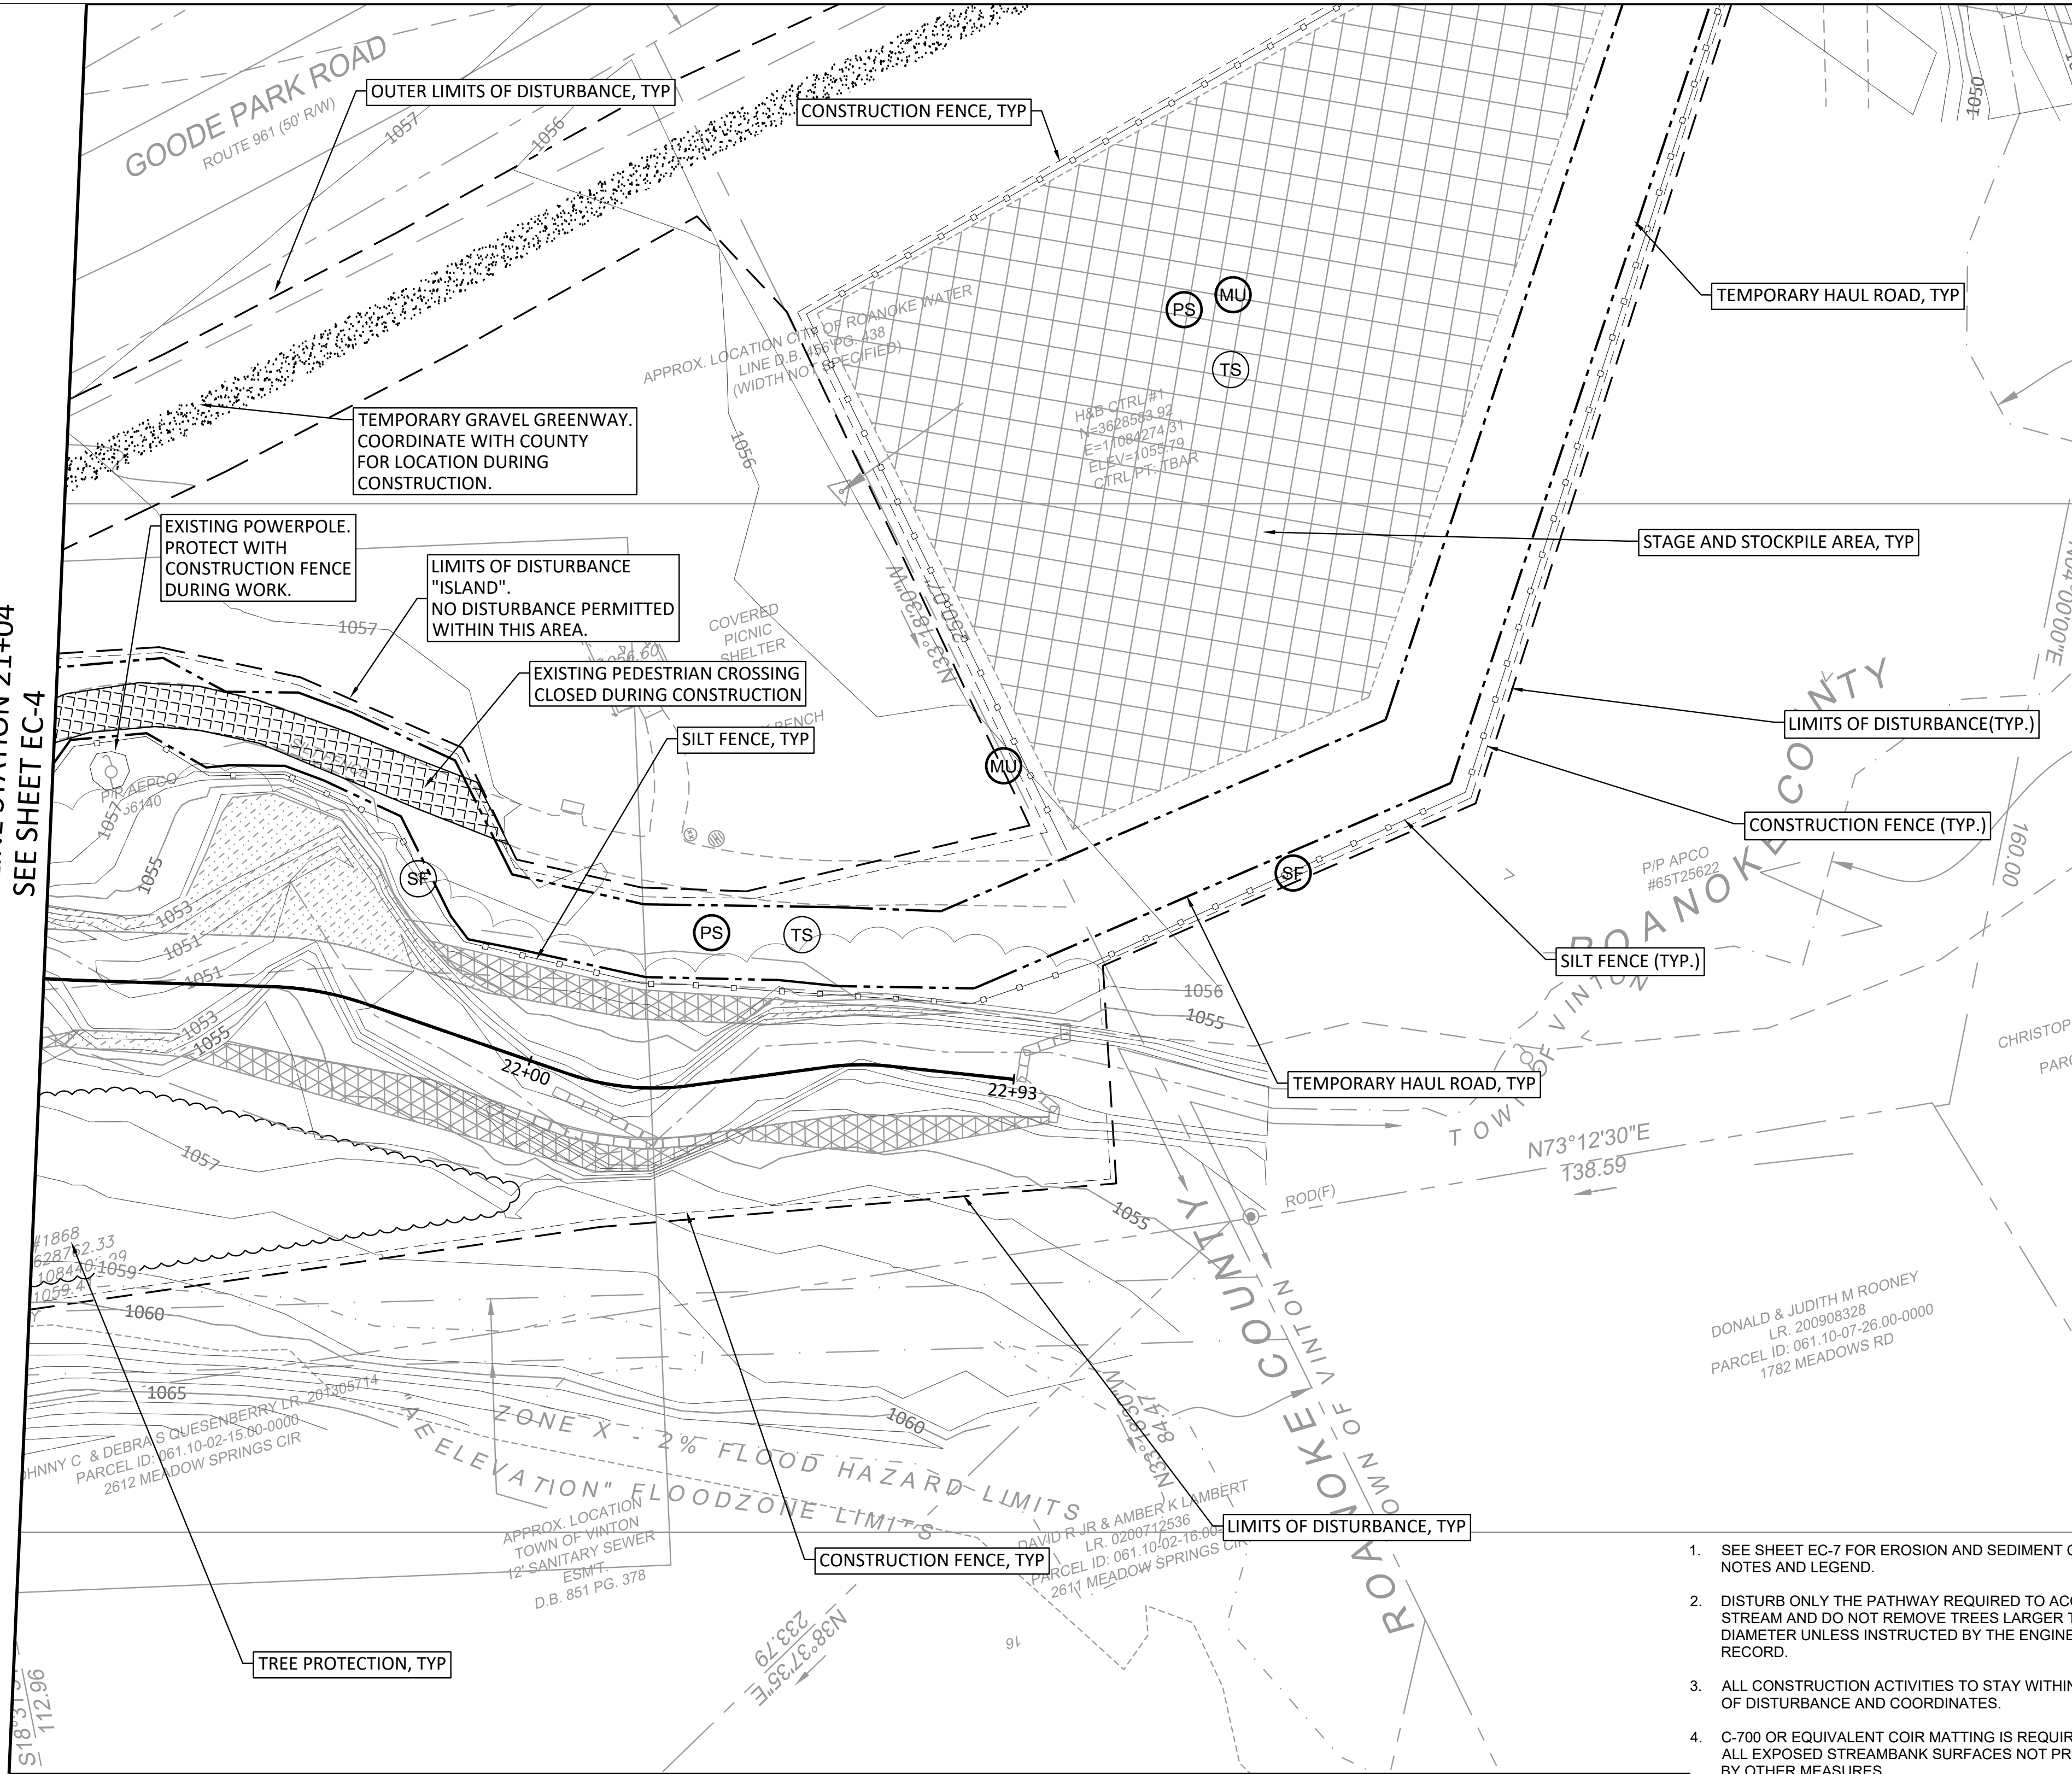

- SEE SHEET EC-7 FOR EROSION AND SEDIMENT CONTROL NOTES AND LEGEND.
- DISTURB ONLY THE PATHWAY REQUIRED TO ACCESS THE STREAM AND DO NOT REMOVE TREES LARGER THAN 8" IN DIAMETER UNLESS INSTRUCTED BY THE ENGINEER OF RECORD.
- ALL CONSTRUCTION ACTIVITIES TO STAY WITHIN LIMITS OF DISTURBANCE AND COORDINATES.
- C-700 OR EQUIVALENT COIR MATTING IS REQUIRED ON ALL EXPOSED STREAMBANK SURFACES NOT PROTECTED BY OTHER MEASURES.
- WHERE GRADING IS REQUIRED, GRADE TO DRAIN AND TRANSITION TO EXISTING GRADE.



Freese and Nichols, Inc.
Virginia Registered Engineering Firm #0407007129

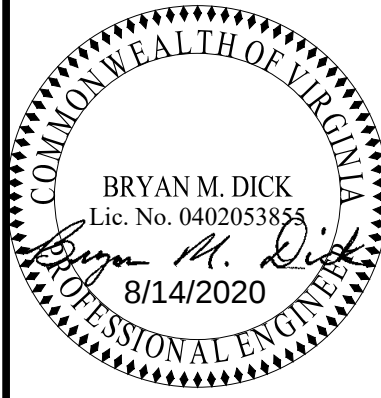


FREES & NICHOLS
531 North Liberty Street
Winston-Salem, NC 27101
Phone - (336) 790-6744
Web - www.freese.com

RESTORATION OF WOLF CREEK AT GOODE PARK
CIVIL
EROSION CONTROL PLAN
STA 21+04 TO STA 22+93

NO.	ISSUE	BY	DATE	R&M JOB NO.	DATE	DESIGNED	DRAWN	REVIEWED	CHECKED	FILE NAME
				RNC19591	08/14/20	BMD	BMD			EC-2 PLAN.dwg
SHEET										
EC-5										
SEQ.										

ISSUED FOR BID
FINAL PLAN SET

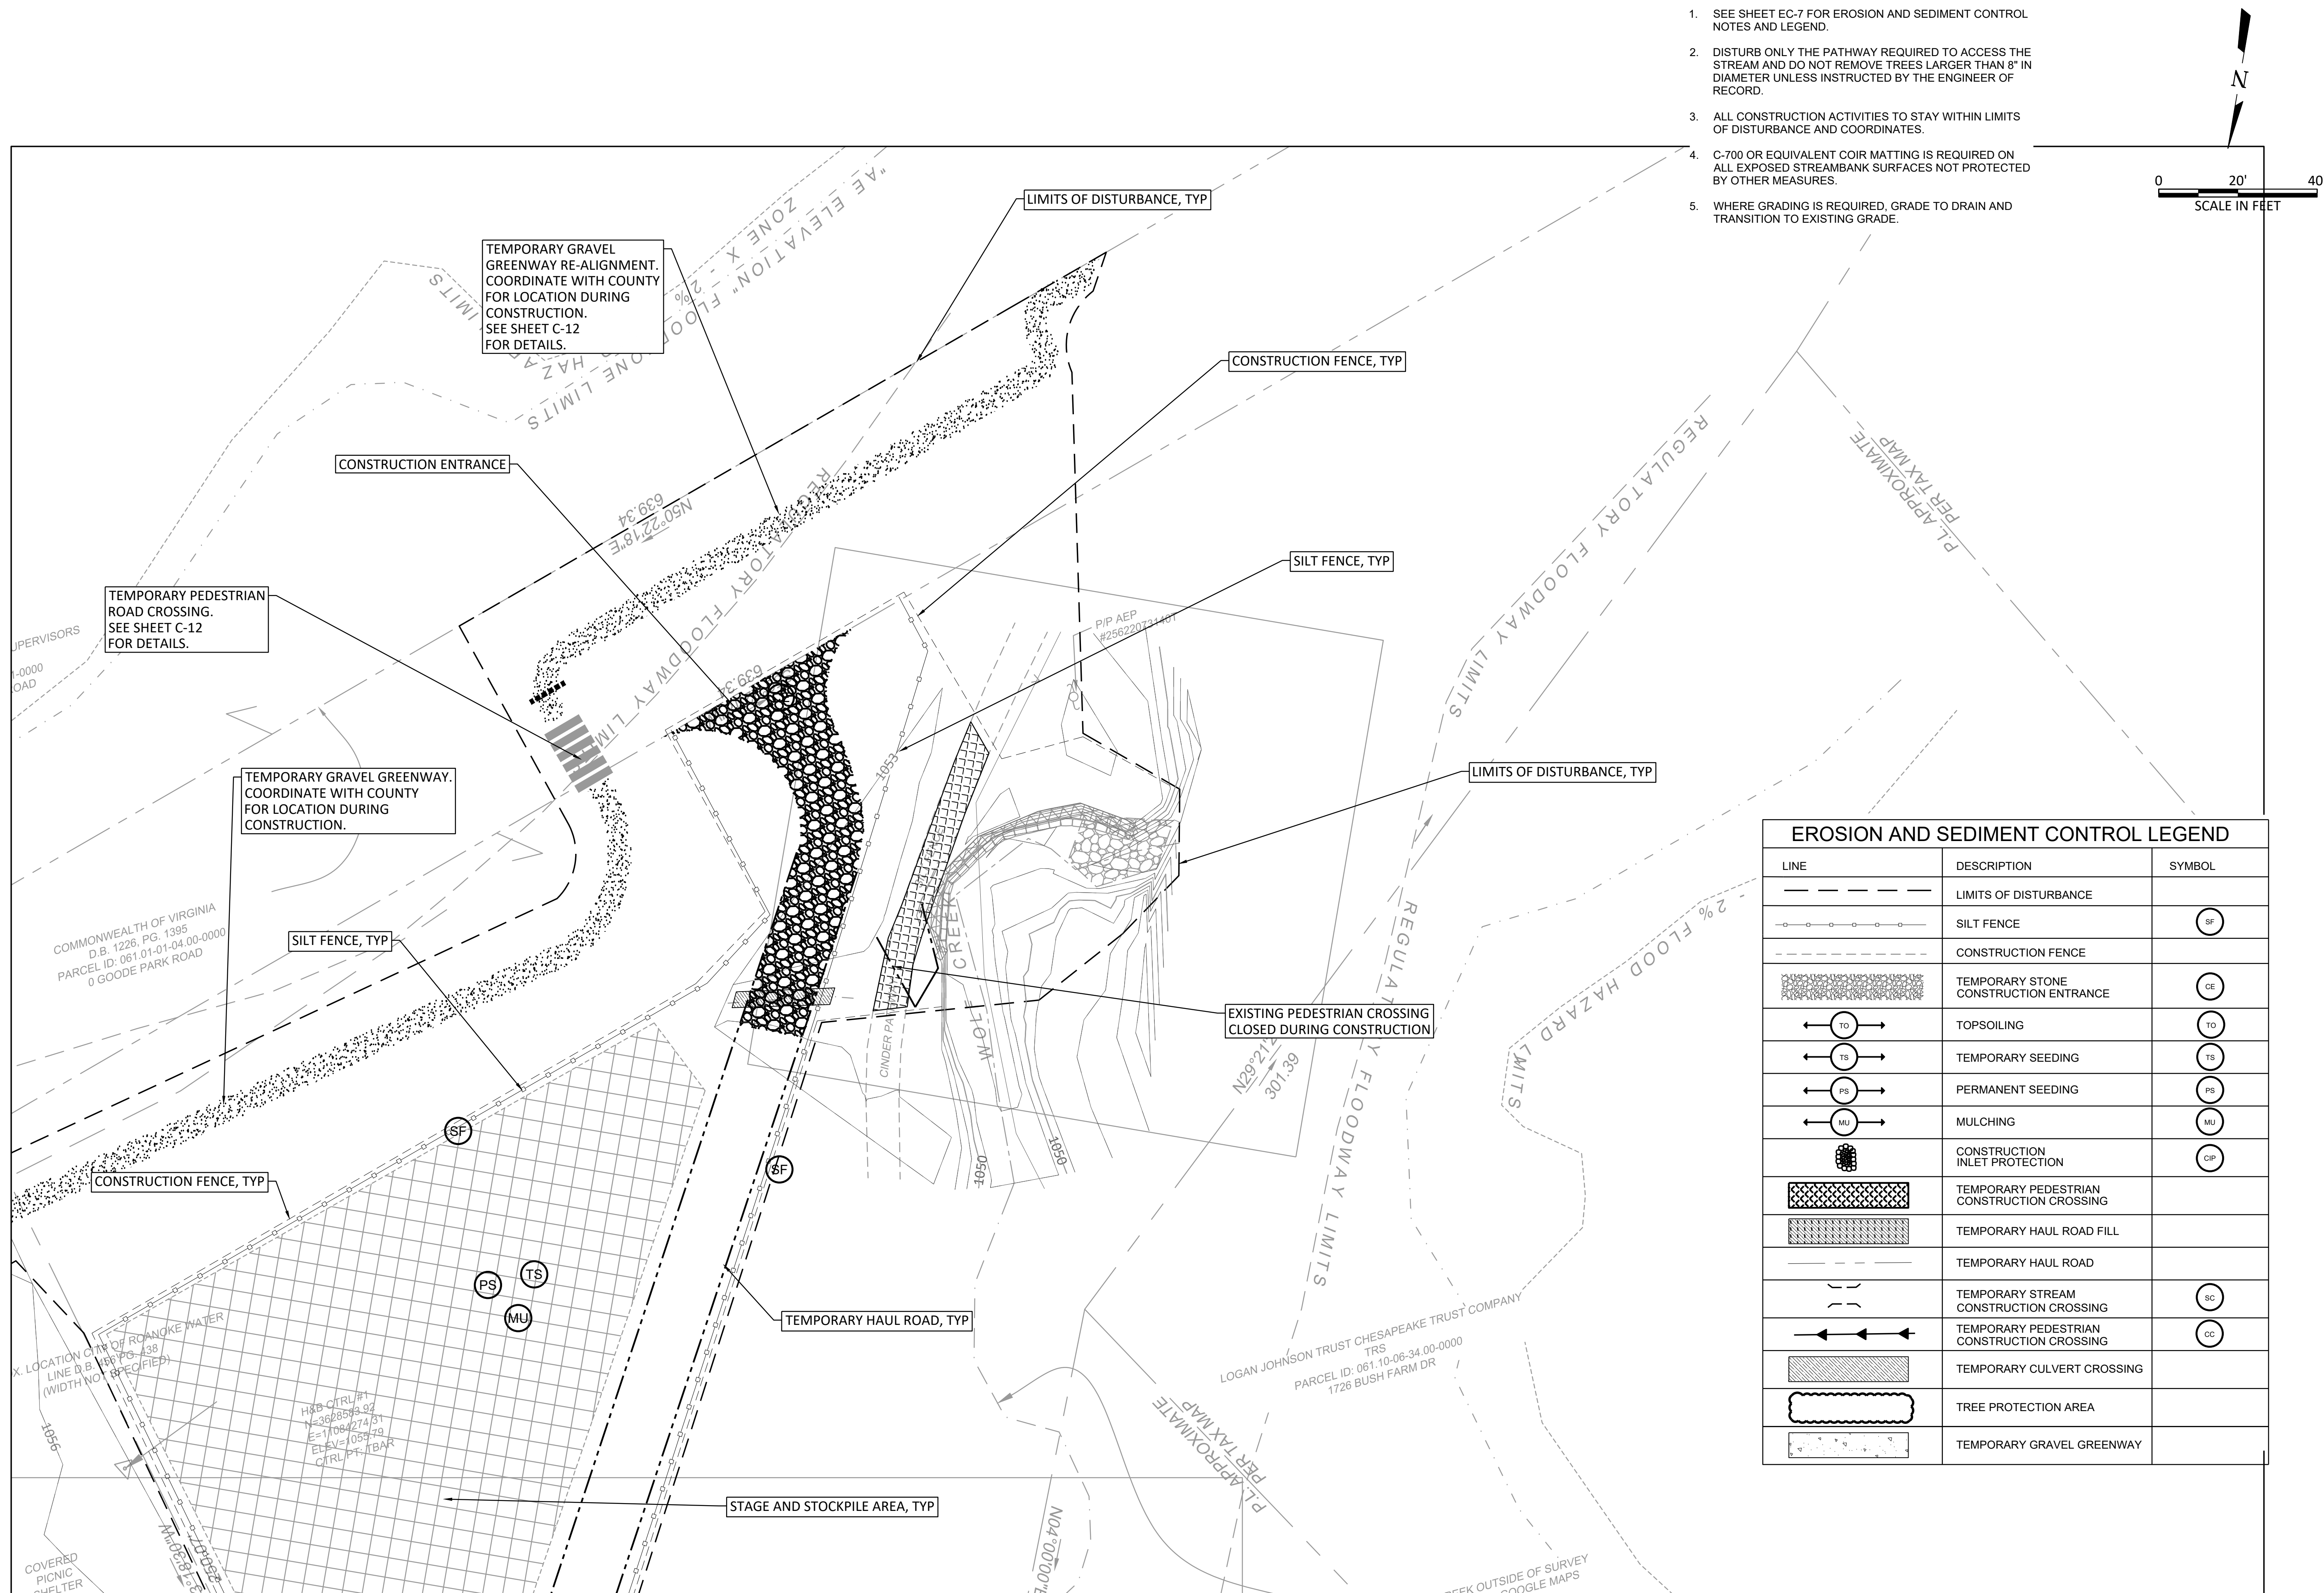

ISSUED FOR BID
FINAL PLAN SET

ACAD Ref: 231s (LMS Tech)
Filename: N:\SW\Drawings\EC NOTES_LEGEND.dwg
Last Saved: 8/13/2020 5:05 PM
Saved By: 02418

EROSION AND SEDIMENT CONTROL NOTES:

- THE PURPOSE OF THE EROSION CONTROL MEASURES SHOWN ON THESE PLANS SHALL BE TO PRECLUDE THE TRANSPORT OF ALL WATERBORNE SEDIMENTS RESULTING FROM CONSTRUCTION ACTIVITIES FROM ENTERING ONTO ADJACENT PROPERTIES OR STATE WATERS. IF FIELD INSPECTION REVEALS THE INADEQUACY OF THE PLAN TO CONFINE SEDIMENT TO THE PROJECT SITE, APPROPRIATE MODIFICATIONS WILL BE MADE TO CORRECT ANY PLAN DEFICIENCIES.
1. PLAN APPROVAL IN NO WAY RELIEVES THE CONTRACTOR OF THE RESPONSIBILITIES CONTAINED WITHIN THE EROSION AND SEDIMENT CONTROL POLICIES.
2. ALL SOIL EROSION & SEDIMENT CONTROL MEASURES SHALL BE ACCOMPLISHED IN STRICT ACCORDANCE WITH THE STANDARDS AND SPECIFICATIONS CONTAINED IN THE VIRGINIA EROSION AND SEDIMENT CONTROL HANDBOOK, LATEST EDITION.
3. FOR THE EROSION CONTROL KEY SYMBOLS SHOWN ON THE PLANS, REFER TO THE VIRGINIA UNIFORM CODING SYSTEM FOR EROSION AND SEDIMENT CONTROL PRACTICES CONTAINED IN THE VIRGINIA EROSION AND SEDIMENT CONTROL HANDBOOK. THE CONTRACTOR SHALL BE THOROUGHLY FAMILIAR WITH ALL APPLICABLE MEASURES CONTAINED THEREIN WHICH MAY BE PERTINENT TO THIS PROJECT.
4. ALL POINTS OF CONSTRUCTION INGRESS AND EGRESS SHALL BE PROTECTED BY A TEMPORARY CONSTRUCTION ENTRANCE TO PREVENT TRACKING OF MUD ONTO PUBLIC RIGHT-OF-WAYS. AN ENTRANCE PERMIT FROM VDOT IS REQUIRED PRIOR TO ANY CONSTRUCTION ACTIVITIES WITHIN STATE RIGHT-OF-WAYS.
5. ALL SOIL EROSION AND SEDIMENT CONTROL MEASURES AS SHOWN ON THE PLAN, NOT LOCATED IN PROPOSED FILL OR EXCAVATION AREAS, SHALL BE CONSTRUCTED PRIOR TO ALL OTHER LAND DISTURBANCE. THE CONTRACTOR SHALL ARRANGE AN ONSITE PRECONSTRUCTION CONFERENCE WITH THE ROANOKE COUNTY DEVELOPMENT INSPECTOR.
6. MAINTENANCE OF ALL EROSION AND SEDIMENT CONTROL MEASURES SHALL BE ACCOMPLISHED IN ACCORDANCE WITH PROCEDURES APPROVED BY THE STATE OF VIRGINIA. MAINTENANCE WILL INCLUDE THE REPAIR OF MEASURES DAMAGED BY ANY SUBCONTRACTOR, INCLUDING THOSE OF THE PUBLIC UTILITY COMPANIES. AT THE PRECONSTRUCTION MEETING, THE CONTRACTOR WILL SUPPLY THE COUNTY OF ROANOKE WITH THE NAME OF THE INDIVIDUAL WHO WILL BE RESPONSIBLE FOR ENSURING MAINTENANCE OF INSTALLED MEASURES ON A DAILY BASIS. IT SHALL BE THE CONTRACTOR'S RESPONSIBILITY TO LEAVE THE SITE ADEQUATELY PROTECTED AGAINST EROSION, SEDIMENTATION, OR ANY DAMAGE TO ANY ADJACENT PROPERTY AT THE END OF EACH DAY'S WORK.
7. SURFACE FLOWS OVER CUT AND FILL SLOPES SHALL BE CONTROLLED BY EITHER REDIRECTING FLOWS FROM TRANSVERSING THE SLOPES OR BY INSTALLING MECHANICAL DEVICES TO SAFELY LOWER WATER DOWNSLOPE WITHOUT CAUSING EROSION. IN NO CASE DURING CONSTRUCTION SHALL WATER RUNOFF BE DIVERTED OR ALLOWED TO FLOW TO LOCATIONS WHERE ADEQUATE PROTECTION HAS NOT BEEN PROVIDED.
8. THE APPROVING AUTHORITY MAY ADD TO, DELETE, RELOCATE, CHANGE, OR OTHERWISE MODIFY CERTAIN EROSION AND SEDIMENT CONTROL MEASURES WHERE FIELD CONDITIONS ARE ENCOUNTERED THAT WARRANT SUCH MODIFICATIONS.
9. SEDIMENT CONTROL MEASURES MAY REQUIRE MINOR FIELD ADJUSTMENTS TO THE TIME OF CONSTRUCTION TO ENSURE THEIR INTENDED PURPOSE ARE ACCOMPLISHED. APPROVAL FROM CONSULTING ENGINEER AND ROANOKE COUNTY WILL BE REQUIRED FOR ALL DEVIATIONS FROM THE APPROVED PLANS.
10. ALL STOCKPILE AND BORROW AREAS SHALL BE STABILIZED USING TEMPORARY OR PERMANENT SEEDING. SILT FENCE SHALL BE INSTALLED ALONG DOWNHILL TOE OF SLOPE.
11. TEMPORARY VEGETATIVE COVER SHALL BE PROVIDED IN ALL AREAS WHICH ARE NOT DESIGNATED FOR PAVING, UNDERGROUND UTILITIES OR STRUCTURAL USES. SUCH AREAS SHALL NOT BE EXPOSED FOR PERIODS EXCEEDING 14 DAYS. TEMPORARY VEGETAL COVER MAY BE ELIMINATED IN FAVOR OF FINAL VEGETAL COVER IF CONSTRUCTION AND SEASONAL CONDITIONS PERMIT.
12. ALL AREAS DESIGNATED FOR PAVING SHALL BE STABILIZED WITH A 6-INCH COURSE OF VDOT #1 COARSE AGGREGATE IMMEDIATELY AFTER GRADING OR THE COMPLETION OF UTILITY INSTALLATION.
13. THE TERM SEEDING, FINAL VEGETATIVE COVER OR STABILIZATION, ON THIS PLAN SHALL MEAN THE SUCCESSFUL GERMINATION AND ESTABLISHMENT OF A STABLE GRASS COVER FROM A PROPERLY PREPARED SEEDBED CONTAINING THE SPECIFIED AMOUNTS OF SEED, LIME, AND FERTILIZER. IRRIGATION SHALL BE REQUIRED AS NECESSARY TO INSURE ESTABLISHMENT OF GRASS COVER.
14. ALL SLOPES 3:1 OR STEEPER THAN 3:1 SHALL REQUIRE MATTING TO AID IN THE ESTABLISHMENT OF A VEGETATIVE COVER. INSTALLATION SHALL BE IN ACCORDANCE WITH MULCHING AND MANUFACTURER'S INSTRUCTIONS AND THE VA E&S HANDBOOK.
15. OUTLET PROTECTION AND ANY TEMPORARY OR PERMANENT CHANNEL LINING SHALL BE INSTALLED FOR PIPES AND CHANNELS BEFORE THEY ARE OPERATIONAL.
16. BASE COURSE MATERIAL SHALL BE PLACED IN ALL STREET AREAS WITHIN 30 DAYS OF FINAL GRADING.
17. TEMPORARY EROSION CONTROL MEASURES ARE NOT TO BE REMOVED UNTIL ALL DISTURBED AREAS ARE STABILIZED. AFTER STABILIZATION IS COMPLETE, ALL MEASURES SHALL BE REMOVED WITHIN 30 DAYS. TRAPPED SEDIMENT SHALL BE SPREAD AND SEEDS.
18. THE LOCATION OF ALL OFF-SITE FILL OR BORROW AREAS ASSOCIATED WITH THE CONSTRUCTION PROJECT WILL BE PROVIDED TO THE ROANOKE COUNTY DEPARTMENT OF COMMUNITY DEVELOPMENT. AN EROSION CONTROL PLAN OR MEASURES MAY BE REQUIRED FOR THIS AREA.
19. ALL EARTHEN CONTROLS AND STRUCTURES SHALL BE STABILIZED IMMEDIATELY UPON INSTALLATION.

EROSION AND SEDIMENT CONTROL LEGEND			
SECT	KEY	LINE	DESCRIPTION
3.24	SC		TEMPORARY CULVERT CROSSING OR TEMPORARY STREAM CONSTRUCTION CROSSING
3.08	CF		CULVERT INLET PROTECTION OR CONSTRUCTION INLET PROTECTION
3.30	TO		TOPSOILING
3.31	TS		TEMPORARY SEEDING
3.32	PS		PERMANENT SEEDING
3.35	MU		MULCHING

EROSION AND SEDIMENT CONTROL LEGEND			
SECT	KEY	LINE	DESCRIPTION
3.02	CE		TEMPORARY STONE CONSTRUCTION ENTRANCE
3.05	SF		SILT FENCE
			LIMITS OF DISTURBANCE
			CONSTRUCTION FENCE

Virginia Erosion and Sediment Control Plan Minimum Standards (MS) Checklist

Yes	N/A	4VAC50-30-40 Minimum Standards	Describe how MS is addressed on plan
X		MS1: Permanent or temporary soil stabilization shall be applied to denuded areas within seven days after final grade is reached on any portion of the site. Temporary soil stabilization shall be applied within seven days to denuded areas that may not be at final grade but will remain dormant for longer than 14 days. Permanent stabilization shall be applied to areas that are to be left dormant for more than one year.	SHOWN ON SHEETS EC-1, EC-2, EC-3 AND EC-4
X		MS2: During construction of the project, soil stock piles and borrow areas shall be stabilized or protected with sediment trapping measures. The applicant is responsible for the temporary protection and permanent stabilization of all soil stockpiles on site as well as borrow areas and soil intentionally transported from the project site.	SEE PROJECT SPECIFICATIONS
X		MS3: A permanent vegetative cover shall be established on denuded areas not otherwise permanently stabilized. Permanent vegetation shall not be considered established until a ground cover is achieved that is uniform, mature enough to survive and will inhibit erosion.	SHOWN ON SHEETS EC-1, EC-2, EC-3, EC-4 AND EC-6
X		MS4: Sediment basins and traps, perimeter dikes, sediment barriers and other measures intended to trap sediment shall be constructed as a first step in any land-disturbing activity and shall be made functional before upslope land disturbance takes place.	SHOWN ON SHEETS EC-1, EC-2, EC-3 AND EC-4
X		MS5: Stabilization measures shall be applied to earthen structures such as dams, dikes and diversions immediately after installation.	
X		MS6: Sediment traps and sediment basins shall be designed and constructed based upon the total drainage area to be served by the trap or basin. a. The minimum storage capacity of a sediment trap shall be 134 cubic yards per acre of drainage area and the trap shall only control drainage areas less than three acres. b. Surface runoff from disturbed areas that is comprised of flow from drainage areas greater than or equal to three acres shall be controlled by a sediment basin. The minimum storage capacity of a sediment basin shall be 134 cubic yards per acre of drainage area. The outfall system shall, at a minimum, maintain the structural integrity of the basin during a 25-year storm of 24-hour duration. Runoff coefficients used in runoff calculations shall correspond to a bare earth condition or those conditions expected to exist while the sediment basin is utilized.	
X		MS7: Cut and fill slopes shall be designed and constructed in a manner that will minimize erosion. Slopes that are found to be eroding excessively within one year of permanent stabilization shall be provided with additional slope stabilization measures until the problem is corrected.	
X		MS8: Concentrated runoff shall not flow down cut or fill slopes unless contained within an adequate temporary or permanent channel, flume or slope drain structure.	
X		MS9: Whenever water seeps from a slope face, adequate drainage or other protection shall be provided.	
X		MS10: All storm sewer inlets that are made operable during construction shall be protected so that sediment-laden water cannot enter the conveyance system without first being filtered or otherwise treated to remove sediment.	
X		MS11: Before newly constructed stormwater conveyance channels or pipes are made operational, adequate outlet protection and any required temporary or permanent channel lining shall be installed in both the conveyance channel and receiving channel.	
X		MS12: When work in a live watercourse is performed, precautions shall be taken to minimize encroachment, control sediment transport and stabilize the work area to the greatest extent possible during construction. Nonerodible material shall be used for the construction of causeways and cofferdams. Earthen fill may be used for these structures if armored by nonerodible cover materials.	SHOWN ON SHEETS C-1 THRU C-9 AND EC-7
X		MS13: When a live watercourse must be crossed by construction vehicles more than twice in any six-month period, a temporary vehicular stream crossing constructed of nonerodible material shall be provided.	
X		MS14: All applicable federal, state and local chapters pertaining to working in or crossing live watercourses shall be met.	SHOWN ON SHEETS C-1 THRU C-9
X		MS15: The bed and banks of a watercourse shall be stabilized immediately after work in the watercourse is completed.	SHOWN ON SHEETS C-1 THRU C-9

EROSION AND SEDIMENT CONTROL NARRATIVE

PROJECT DESCRIPTION - THE PURPOSE OF THIS PROJECT IS FOR THE CONSTRUCTION OF THE RESTORATION OF WOLF CREEK AT GOODE PARK. WOLF CREEK WILL BE IMPROVED TO DECREASE THE AMOUNT OF STREAM BANK EROSION AND NUTRIENT LOADING OCCURRING IN THE CREEK AND PROTECT THE ADJACENT PARK. THE LIMIT OF DISTURBANCE IS 3.67 ACRES AND A VSMF PERMIT AND SWPP HAVE BEEN PREPARED FOR THE PROJECT.

EXISTING SITE CONDITIONS - THE EXISTING SITE IS A STREAM THAT RUNS ALONG GOODE PARK. THE CREEK SHOWS SIGNS OF EXTREME EROSION ALONG THE BANKS BORDERING THE PARK. THE CREEK FLOWS SOUTHWEST WHERE IT FLOWS INTO ROANOKE RIVER DOWNSTREAM. THE ADJACENT PARK DRAINAGE FLOWS INTO THE CREEK AT SEVERAL LOCATIONS ALONG THE PROJECT.

ADJACENT PROPERTY - THE CREEK FLOWS WITHIN GOODE PARK, AND IS BORDERED BY VA STATE ROUTE 24 TO THE SOUTH, RESIDENTIAL STREETS TO THE NORTH, AND THE BLUE RIDGE PARKWAY TO THE EAST. THE CREEK FLOWS TO THE SOUTHWEST THROUGH THE END OF GOODE PARK.

OFF-SITE AREAS - THE G.C SHALL NOTIFY ROANOKE COUNTY OF ANY FILL OR BORROW AREAS ASSOCIATED WITH THE PROJECT PRIOR TO TRANSPORT OF ANY MATERIAL. AN ESC PLAN OR MEASURES MAY BE REQUIRED FOR THESE AREAS.

SOILS - THE "SOIL SURVEY OF ROANOKE COUNTY AND THE CITIES OF ROANOKE AND SALEM, VIRGINIA" AS PREPARED BY THE UNITED STATES DEPARTMENT OF AGRICULTURE IDENTIFIES THE ON-SITE SOILS AS SINDION LOAM CLASS A, HAYESVILLE-URBAN LAND COMPLEX CLASS C, AND HAYESVILLE FINE SANDY LOAM CLASS D.

CRITICAL EROSION AREAS - CRITICAL AREAS FOR THIS PROJECT INCLUDE GOODE PARK. THE G.C. SHALL ENSURE THAT SEDIMENT SHOULD BE HAULED OFF-SITE.

EROSION AND SEDIMENT CONTROL MEASURES - UNLESS OTHERWISE INDICATED, ALL VEGETATIVE AND STRUCTURAL EROSION AND SEDIMENT CONTROL PRACTICES SHALL BE CONSTRUCTED AND MAINTAINED ACCORDING TO THE MINIMUM STANDARDS AND SPECIFICATIONS OF THE "VIRGINIA EROSION AND SEDIMENT CONTROL HANDBOOK, THIRD EDITION" (VESCH). THE MINIMUM STANDARDS OF THE VESCH SHALL BE ADHERED TO UNLESS OTHERWISE DIRECTED BY THE LOCAL PROGRAM ADMINISTRATOR.

STRUCTURAL

CONSTRUCTION ENTRANCE-STD. 3.02... A STONE PAD, LOCATED AT POINTS OF VEHICULAR INGRESS AND EGRESS TO THE CONSTRUCTION SITE, TO REDUCE THE SOIL TRANSPORTED ONTO PUBLIC ROADS AND OTHER PAVED AREAS.

SILT FENCE-STD. 3.05. A TEMPORARY BARRIER CONSTRUCTED ALONG THE PERIMETER OF THE DISTURBED AREA AS REQUIRED TO INTERCEPT AND DETAIN SEDIMENT.

CULVERT INLET PROTECTION-STD. 3.08... A SEDIMENT FILTER LOCATED AT THE INLET TO STORM SEWER CULVERTS TO PREVENT SEDIMENT FROM ENTERING, ACCUMULATING IN AND BEING TRANSPORTED BY A CULVERT.

TEMPORARY CULVERT CROSSING STD. 3.24... A TEMPORARY STRUCTURAL SPAN INSTALLED ACROSS A FLOWING WATERCOURSE FOR USE BY CONSTRUCTION TRAFFIC. STRUCTURES MAY INCLUDE BRIDGES, ROUND PIPES, PIPE ARCHES, OR OVAL PIPES TO PREVENT SEDIMENT GENERATED BY CONSTRUCTION TRAFFIC FROM GETTING SEDIMENT IN RUNOFF.

SPECIAL SEDIMENT BAG... A TEMPORARY SETTLING AND FILTERING DEVICE FOR WATER WHICH IS DISCHARGED FOR DEWATERING ACTIVITIES TO FILTER SEDIMENT-LADEN WATER PRIOR TO THE WATER BEING DISCHARGED OFF-SITE.

PUMP-AROUND/DIVERSION... A TEMPORARY PUMPING SETUP TO DIVERT WATER AROUND IN-CHANNEL WORK TO PREVENT WATER FROM BECOMING SEDIMENT-LADEN.

VEGETATIVE

TEMPORARY SEEDING-STD. 3.31... ESTABLISHMENT OF A TEMPORARY VEGETATIVE COVER BY PLANTING SEED ON DISTURBED AREAS THAT WILL NOT BE BROUGHT TO FINAL GRADE FOR PERIODS OF 14 DAYS TO 1-YEAR BY SEEDING WITH AN APPROPRIATE RAPIDLY GROWING SEED MIXTURE.

PERMANENT SEEDING-STD. 3.32... ESTABLISHMENT OF A VEGETATIVE COVER BY PLANTING A SEED ON ALL FINAL GRADED AREAS THAT WILL NOT RECEIVE AN IMPERVIOUS COVER OR RECEIVE TOPSOIL MATERIAL TO PROVIDE A STABILIZED SITE AFTER THE PROJECT IS COMPLETE.

MULCHING-STD. 3.35... MULCH SHALL BE APPLIED TO ALL TEMPORARY AND PERMANENT SEEDING OPERATIONS TO PROMOTE THE GROWTH OF VEGETATION AND TO PROTECT THE SOIL SURFACE FROM RAINDROP IMPACTS.

SOIL STABILIZATION BLANKETS AND MATTING-STD. 3.36... THE INSTALLATION OF A PROTECTIVE COVERING (BLANKET) OR A SOIL STABILIZATION MAT ON A PREPARED PLANTING AREA OF A STEEP SLOPE.

MANAGEMENT STRATEGIES:

A.) CONSTRUCTION WILL BE SEQUENCED SO THAT GRADING OPERATIONS CAN BEGIN AND END AS QUICKLY AS POSSIBLE.

B.) SEDIMENT TRAPPING MEASURES WILL BE INSTALLED AS A FIRST STEP IN GRADING.

C.) THE LOCAL PROGRAM ADMINISTRATOR RESERVES THE RIGHT TO ADD TO, DELETE OR OTHERWISE CHANGE THE EROSION CONTROL MEASURES AS DEEMED NECESSARY DUE TO ACTUAL FIELD CONDITIONS BY WRITTEN NOTIFICATION TO THE CONTRACTOR.

D.) ALL FILL AND CUT SLOPES SHALL BE SEEDDED WITHIN SEVEN (7) DAYS OF ACHIEVING FINAL GRADE.

E.) ONLY AFTER INSPECTION AND APPROVAL FROM THE LOCAL PROGRAM ADMINISTRATOR MAY ITEMS BE REMOVED FOLLOWING THE STABILIZATION OF THE CONTRIBUTING AREAS.

INSPECTIONS:

THE GENERAL CONTRACTOR SHALL INSPECT DISTURBED AREAS OF THE SITE THAT HAVE NOT BEEN FINALLY STABILIZED, AND AREAS USED FOR STORAGE OF MATERIALS THAT ARE EXPOSED TO PRECIPITATION, STRUCTURAL CONTROL MEASURES, AND THE AREA OF CONSTRUCTION VEHICLE ACCESS AT LEAST EVERY FOURTEEN (14) CALENDAR DAYS, AND WITHIN 48 HOURS OF THE END OF A STORM EVENT PRODUCING 3" OR GREATER OF PRECIPITATION. WHERE AREAS ARE NOT FINALLY OR TEMPORARILY STABILIZED OR RUNOFF IS UNLIKELY DUE TO WINTER CONDITIONS (SITE IS COVERED WITH SNOW, ICE, OR FROZEN GROUND EXISTS) SUCH INSPECTIONS SHALL BE CONDUCTED AT LEAST ONCE EVERY MONTH.

A.) INSPECT DISTURBED AREAS AND AREAS OF MATERIAL STORAGE THAT ARE EXPOSED TO PRECIPITATION FOR EVIDENCE OF, OR THE POTENTIAL FOR SEDIMENT ENTERING THE STORM DRAIN SYSTEM. INSPECT E&S CONTROLS IN ACCORDANCE WITH REQUIREMENTS STATED HEREIN, AND INSPECT POINTS OF STORM DRAIN DISCHARGE FOR EXCESSIVE SEDIMENTATION. CORRECT SITE CONTROLS AS REQUIRED TO REDUCE SEDIMENTATION OF STORM DRAINS, CULVERTS, AND RECEIVING CHANNELS.

B.) IF CONTROLS OR SEDIMENT PREVENTION AREAS ARE FOUND TO BE IN NEED OF REPAIR OR MODIFICATION, THE G.C. SHALL PROVIDE ADDITIONAL MEASURES OR MODIFICATIONS TO EXISTING MEASURES AS REQUIRED. ANY ADDITIONAL MEASURES OR MODIFICATIONS TO EXISTING MEASURES SHALL BE RECORDED AS FIELD REVISIONS TO THESE PLANS. IN THE EVENT THAT ADDITIONAL CONTROLS ARE FOUND TO BE REQUIRED, THE G.C. SHALL BE RESPONSIBLE FOR IMPLEMENTING THESE CONTROLS BEFORE THE NEXT ANTICIPATED STORM EVENT. IF IMPLEMENTATION BEFORE THE NEXT STORM EVENT IS IMPRACTICAL, THEY SHALL BE IMPLEMENTED AS SOON AS PRACTICAL.

C.) A REPORT SUMMARIZING THE SCOPE OF INSPECTIONS, NAME OF INSPECTOR, INSPECTOR'S QUALIFICATIONS, DATES OF INSPECTIONS, MAJOR OBSERVATIONS PERTAINING TO THE IMPLEMENTATION OF THESE EROSION CONTROL PLANS, AND ACTIONS TAKEN SHALL BE MADE AVAILABLE AS PART OF THESE PLANS. MAJOR OBSERVATIONS OF THESE REPORTS SHALL INCLUDE: THE LOCATIONS OF EXCESSIVE SEDIMENTATION FROM THE SITE; LOCATIONS OF CONTROLS IN NEED OF REPAIR; LOCATIONS OF RAILED OR INADEQUATE CONTROLS; AND LOCATIONS WHERE ADDITIONAL CONTROLS ARE NEEDED.

Virginia Erosion and Sediment Control Plan Minimum Standards (MS) Checklist


Yes	N/A	4VAC50-30-40 Minimum Standards	Describe how MS is addressed on plan
		MS16: Underground utility lines shall be installed in accordance with the following standards in addition to other applicable criteria: a. No more than 500 linear feet of trench may be opened at one time. b. Excavated material shall be placed on the uphill side of trenches. c. Effluent from dewatering operations shall be filtered or passed through an approved sediment trapping device, or both, and discharged in a manner that does not adversely affect flowing streams or off-site property. d. Material used for backfilling trenches shall be properly compacted in order to minimize erosion and promote stabilization. e. Restabilization shall be accomplished in accordance with this chapter. f. Applicable safety chapters shall be complied with.	
	X		
X		MS17: Where construction vehicle access routes intersect paved or public roads, provisions shall be made to minimize the transport of sediment by vehicular tracking onto the paved surface. Where sediment is transported onto a paved or public road surface, the road surface shall be cleaned thoroughly at the end of each day. Sediment shall be removed from the roads by shoveling or sweeping and transported to a sediment control disposal area. Street washing shall be allowed only after sediment is removed in this manner. This provision shall apply to individual development lots as well as to larger land-disturbing activities.	SHOWN ON SHEETS EC-1, EC-3 AND EC-4
X		MS18: All temporary erosion and sediment control measures shall be removed within 30 days after final site stabilization or after the temporary measures are no longer needed, unless otherwise authorized by the VESCP authority. Trapped sediment and the disturbed soil areas resulting from the disposition of temporary measures shall be permanently stabilized to prevent further erosion and sedimentation.	ADDRESSED IN THE EROSION AND SEDIMENT CONTROL NARRATIVE AND NOTES THIS SHEET
X		MS19: Properties and waterways downstream from development sites shall be protected from sediment deposition, erosion and damage due to increases in volume, velocity and peak flow rate of stormwater runoff for the stated frequency storm of 24-hour duration in accordance with the following standards and criteria. Stream restoration and relocation projects that incorporate natural channel design concepts are not man-made channels and shall be exempt from any flow rate capacity and velocity requirements for natural or man-made channels: a. Concentrated stormwater runoff leaving a development site shall be discharged directly into an adequate natural or man-made receiving channel, pipe or storm sewer system. For those sites where runoff is discharged into a pipe or pipe system, downstream stability analyses at the outfall of the pipe or pipe system shall be performed. b. Adequacy of all channels and pipes shall be verified in the following manner: 1) The applicant shall demonstrate that the total drainage area to the point of analysis within the channel is one hundred times greater than the contributing drainage area of the project in question; or 2) (a) Natural channels shall be analyzed by the use of a two-year storm to verify that stormwater will not overtop channel banks nor cause erosion of channel bed or banks. (b) All previously constructed man-made channels shall be analyzed by the use of a ten-year storm to verify that stormwater will not overtop its banks and by the use of a two-year storm to demonstrate that stormwater will not cause erosion of channel bed or banks; and (c) Pipes and storm sewer systems shall be analyzed by the use of a ten-year storm to verify that stormwater will be contained within the pipe or system. c. If existing natural receiving channels or previously constructed man-made channels or pipes are not adequate, the applicant shall: 1) Improve the channels to a condition where a ten-year storm will not overtop the banks and a two-year storm will not cause erosion to channel the bed or banks; or 2) Improve the pipe or pipe system to a condition where the ten-year storm is contained within the appurtenances; 3) Develop a site design that will not cause the pre-development peak runoff rate from a twoyear storm to increase when runoff outfalls into a natural channel or will not cause the predevelopment peak runoff rate from a ten-year storm to increase when runoff outfalls into a manmade channel; or 4) Provide a combination of channel improvement, stormwater detention or other measures which is satisfactory to the VESCP authority to prevent downstream erosion. d. The applicant shall provide evidence of permission to make the improvements. e. All hydrologic analyses shall be based on the existing watershed characteristics and the ultimate development condition of the subject project. f. If the applicant chooses an option that includes stormwater detention, he shall obtain approval from the VESCP of a plan for maintenance of the detention facilities. The plan shall set forth the maintenance requirements of the facility and the person responsible for performing the maintenance. g. Outfall from a detention facility shall be discharged to a receiving channel, and energy dissipators shall be placed at the outfall of all detention facilities as necessary to provide a stabilized transition from the facility to the receiving channel. h. All on-site channels must be verified to be adequate. i. Increased volumes of sheet flows that may cause erosion or sedimentation on adjacent property shall be diverted to a stable outlet, adequate channel, pipe or pipe system, or to a detention facility. j. In applying these stormwater management criteria, individual lots or parcels in a residential, commercial or industrial development shall not be considered to be separate development projects. Instead, the development, as a whole, shall be considered to be a single development project. Hydrologic parameters that reflect the ultimate development condition shall be used in all engineering calculations. k. All measures used to protect properties and waterways shall be employed in a manner which minimizes impacts on the physical, chemical and biological integrity of rivers, streams and other waters of the state. l. Any plan approved prior to July 1, 2014, that provides for stormwater management that addresses any flow rate capacity and velocity requirements for natural or man-made channels shall satisfy the flow rate capacity and velocity requirements for natural or man-made channels if the practices are designed to i. detain the water quality volume and to release it over 48 hours; ii. detain and release over a 24-hour period the expected rainfall resulting from the one year, 24-hour storm; and iii. reduce the allowable peak flow rate resulting from the 1, 5, 2, and 10-year, 24-hour storms to a level that is less than or equal to the peak flow rate from the site assuming it was in a good forested condition, achieved through multiplication of the forested peak flow rate by a reduction factor that is equal to the runoff volume from the site when it was in a good forested condition divided by the runoff volume from the site in its proposed condition, and shall be exempt from any flow rate capacity and velocity requirements for natural or man-made channels as defined in any regulations promulgated pursuant to § 10.1-562 or 10.1-570 of the Act. m. For plans approved on and after July 1, 2014, the flow rate capacity and velocity requirements of § 10.1-561 A of the Act and this subsection shall be satisfied by compliance with water quantity requirements in the Stormwater Management Act (§ 10.1-603.2 et seq. of the Code of Virginia) and attendant regulations, unless such land-disturbing activities are in accordance with 4VAC50-60-48 of the Virginia Stormwater Management Program (VSMF) Permit Regulations. n. Compliance with the water quantity minimum standards set out in 4VAC50-60-66 of the Virginia Stormwater Management Program (VSMF) Permit Regulations shall be deemed to satisfy the requirements of Minimum Standard 19.	SEE BASIS OF DESIGN REPORT FOR STREAM CALCULATIONS

EROSION AND SEDIMENT CONTROL MAINTENANCE SCHEDULE:

IN GENERAL, ALL EROSION AND SEDIMENT CONTROL MEASURES WILL BE CHECKED DAILY AND AFTER EACH SIGNIFICANT RAINFALL. THE FOLLOWING ITEMS WILL BE CHECKED IN PARTICULAR:

- THE CONSTRUCTION ENTRANCE WILL BE MAINTAINED IN A CONDITION THAT WILL PREVENT TRACKING OR FLOW OF MUD ONTO PUBLIC RIGHTS-OF-WAY. THIS WILL REQUIRE PERIODIC TOP DRESSING WITH ADDITIONAL STONE OR THE WASHING AND REWORKING OF EXISTING STONE AS CONDITIONS DEMAND AND REPAIR AND/OR CLEANOUT OF ANY STRUCTURES USED TO TRAP SEDIMENT. ALL MATERIAL SPILLED, DROPPED, WASHED, OR TRACKED FROM VEHICLES ONTO ROADWAYS OR INTO STORM DRAINS WILL BE REMOVED IMMEDIATELY.
- THE SILT FENCE BARRIER WILL BE CHECKED REGULARLY FOR UNDERMINING OR DETERIORATION OF THE FABRIC. SEDIMENT SHALL BE REMOVED WHEN THE LEVEL OF SEDIMENT DEPOSITION REACHES HALF WAY TO THE TOP OF THE BARRIER.
- GRATE AND CURB INLET PROTECTIONS SHALL BE INSPECTED AFTER EACH RAIN AND REPAIRS MADE AS NEEDED. SEDIMENT SHALL BE REMOVED AND THE INLET PROTECTIONS SHALL BE RESTORED TO ITS ORIGINAL DIMENSIONS. REMOVED SEDIMENT SHALL BE DEPOSITED IN A SUITABLE AREA AND IN SUCH A MANNER THAT WILL NOT ERODE. INLET PROTECTION SHALL BE REMOVED AND THE AREA STABILIZED WHEN THE REMAINING DRAINAGE AREA HAS BEEN PROPERLY STABILIZED.
- OUTLET PROTECTION SHALL BE INSPECTED AFTER EACH RAIN AND REPAIRS MADE AS NEEDED.
- PERIODICALLY FOLLOWING INSTALLATION, PARTICULARLY AFTER RAINSTORMS TO CHECK FOR EROSION AND UNDERMINING. ANY DISLOCATION OR FAILURE SHOULD BE REPAIRED IMMEDIATELY. IF WASHOUTS OR BREAKAGE OCCURS, REINSTALL THE MATERIAL AFTER REPAIRING DAMAGE TO THE SLOPE OR DITCH. CONTINUE TO MONITOR THESE AREAS UNTIL WHICH TIME THEY BECOME PERMANENTLY STABILIZED; AT THAT TIME AN ANNUAL INSPECTION SHALL BE ADEQUATE.
- TEMPORARY AND PERMANENT SEEDING AREAS SHALL BE INSPECTED TO DETERMINE IF AREAS ARE PRESENT WHERE PLANTS HAVE NOT GERMINATED OR HAVE DIED. THESE AREAS MUST BE RESEEDDED IMMEDIATELY TO PREVENT EROSION DAMAGE.
- ALL MULCHES AND SOIL COVERINGS SHALL BE INSPECTED PERIODICALLY (PARTICULARLY AFTER RAINSTORMS) TO CHECK FOR EROSION. WHERE EROSION IS OBSERVED IN MULCHED AREAS, ADDITIONAL MULCH SHOULD BE APPLIED. INSPECTIONS SHALL TAKE PLACE UP UNTIL GRASSES ARE FIRMLY ESTABLISHED.

Freese and Nichols, Inc.
Virginia Registered Engineering Firm #040700729

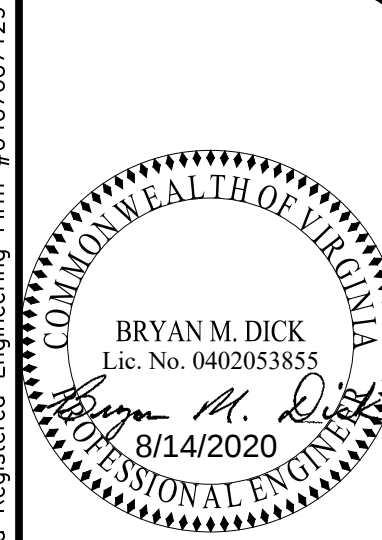

FREESE & NICHOLS

531 North Liberty Street
Winston-Salem, NC 27101
Phone - (336) 790-6744
Web - www.freese.com

RESTORATION OF WOLF CREEK AT GOODE PARK

CIVIL

EROSION CONTROL
NOTES AND LEGEND

NO.	ISSUE	BY	DATE	FAN JOB NO.	RNC19591	DATE	08/14/20	DESIGNED	BND	DRAWN	EWD	CHECKED	BND	FILE NAME	EC NOTES_LEGEND.dwg





Bar is one inch on original drawing, not one inch on this sheet.

VERIFY SCALE 0

SHEET

EC-7

SEQ.

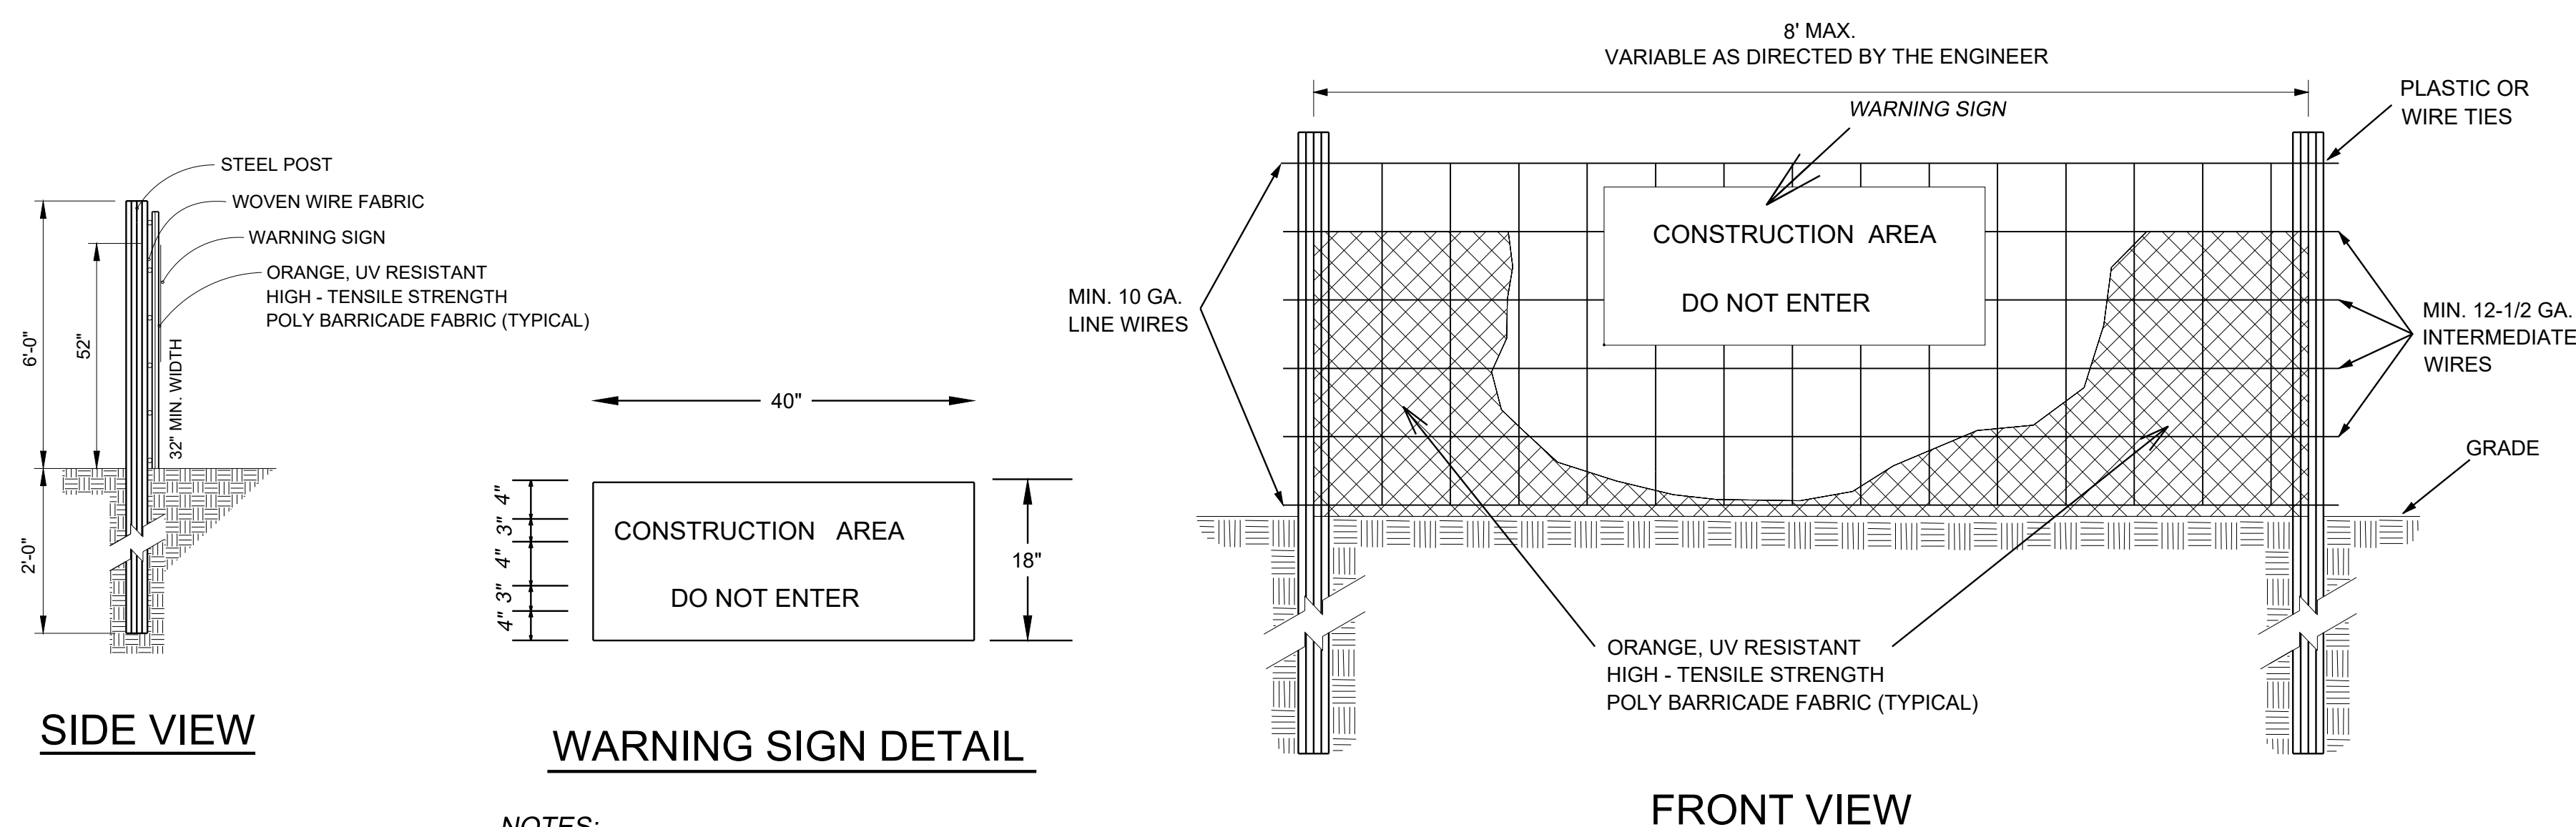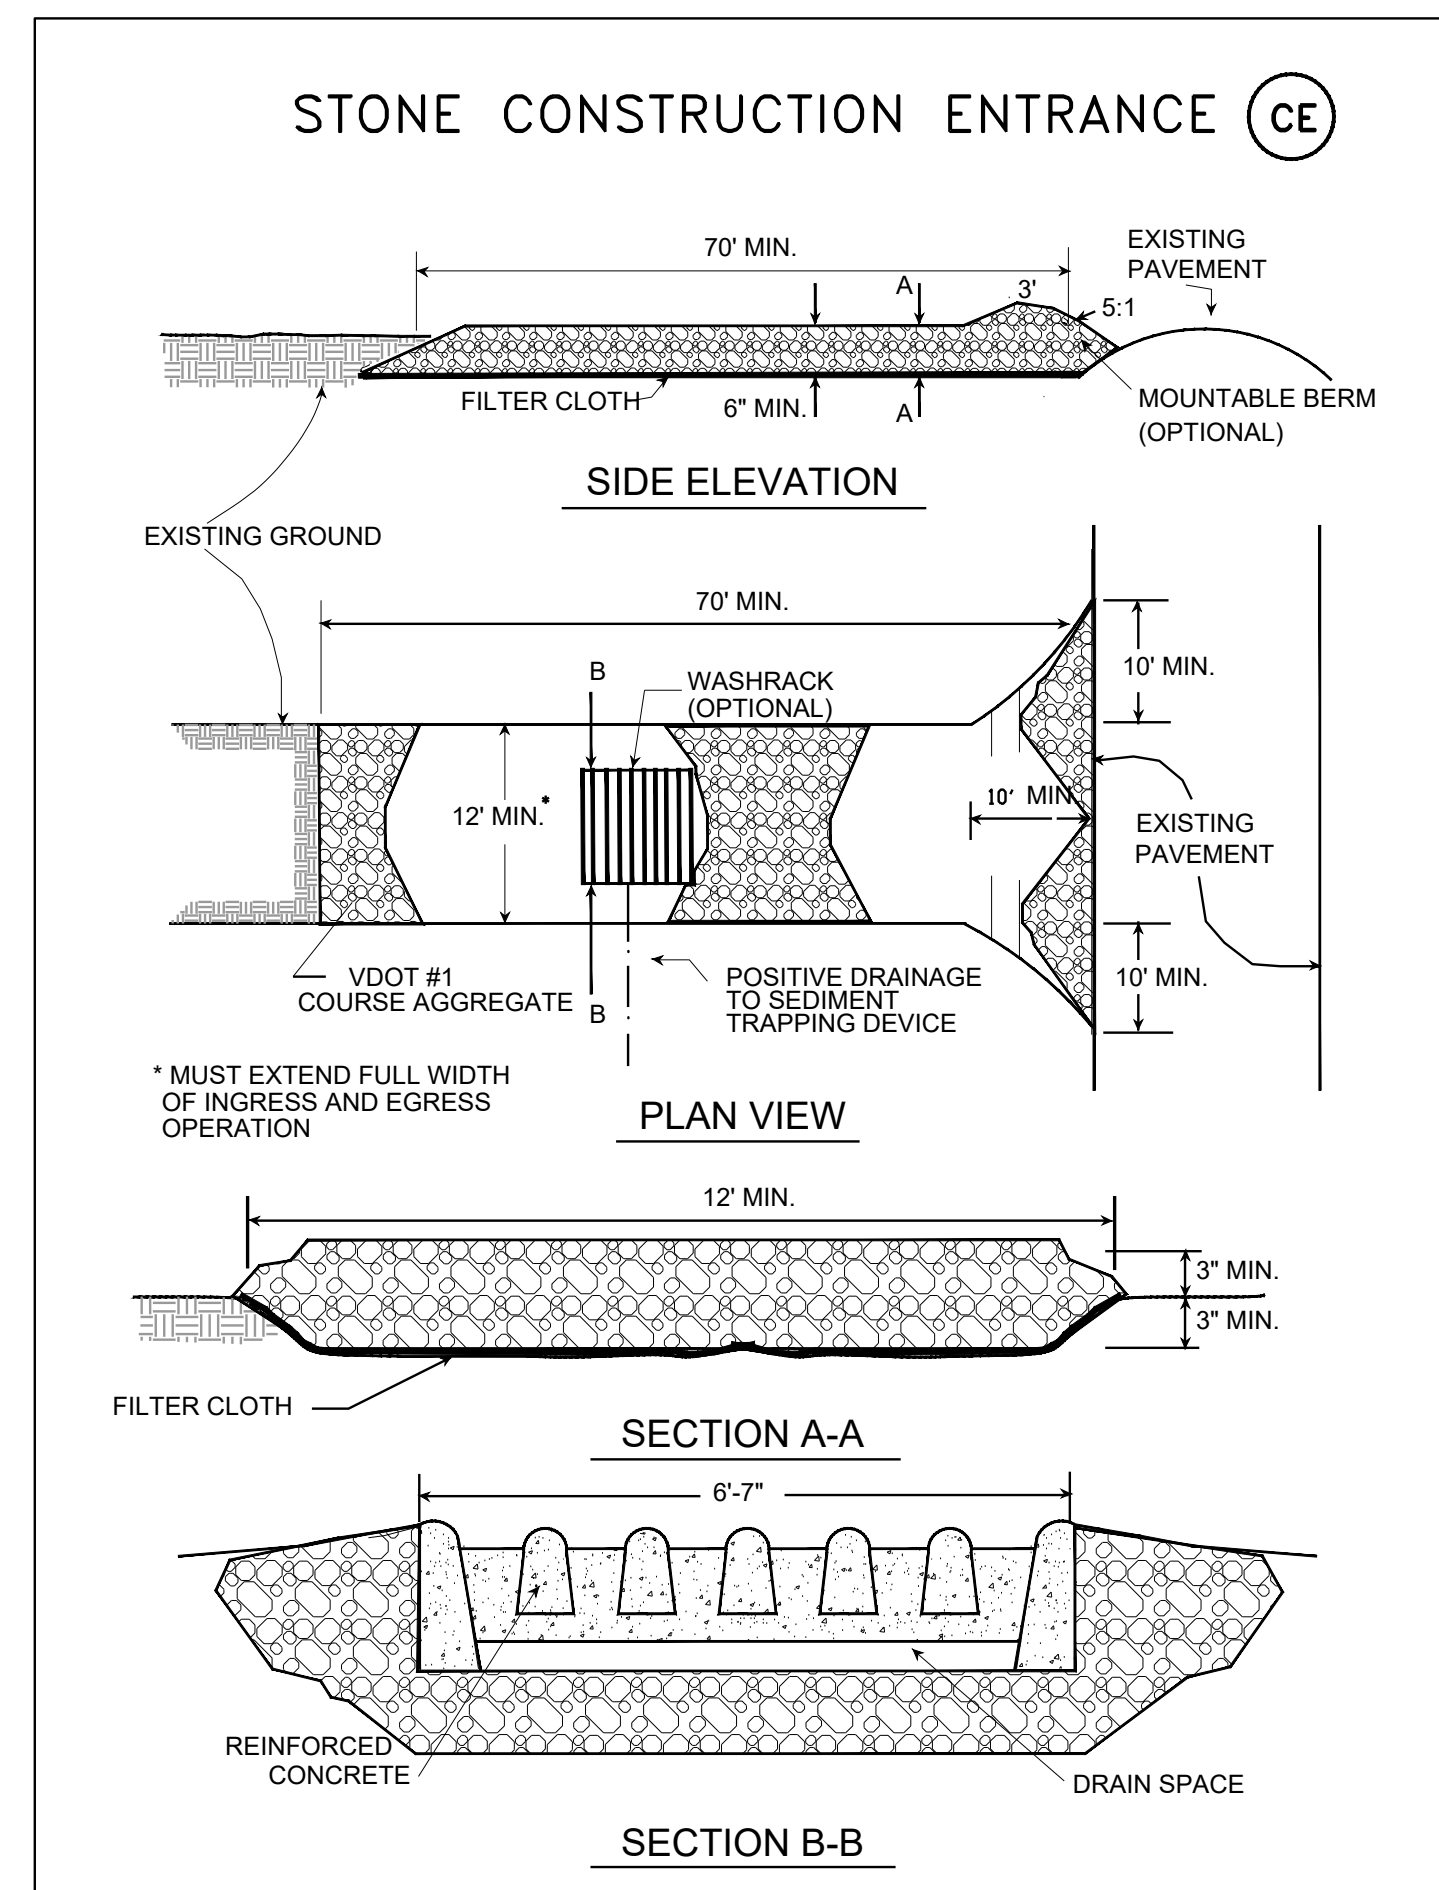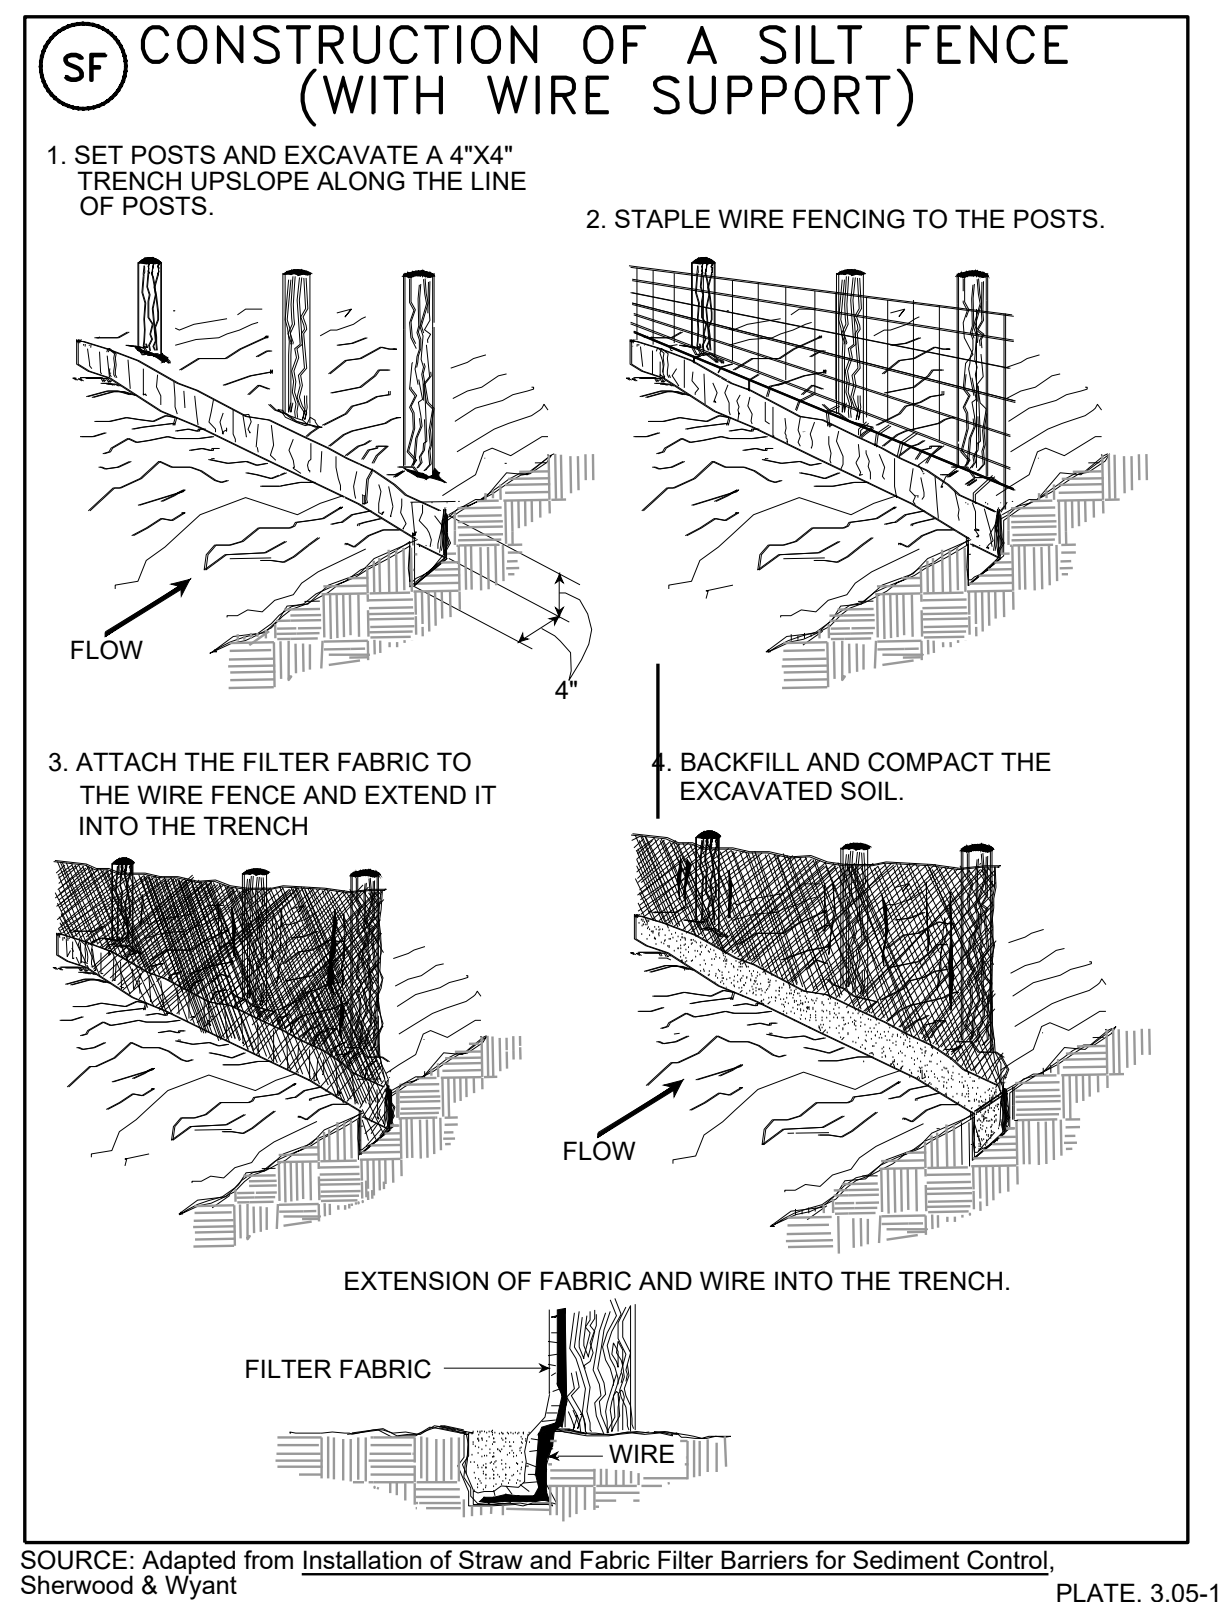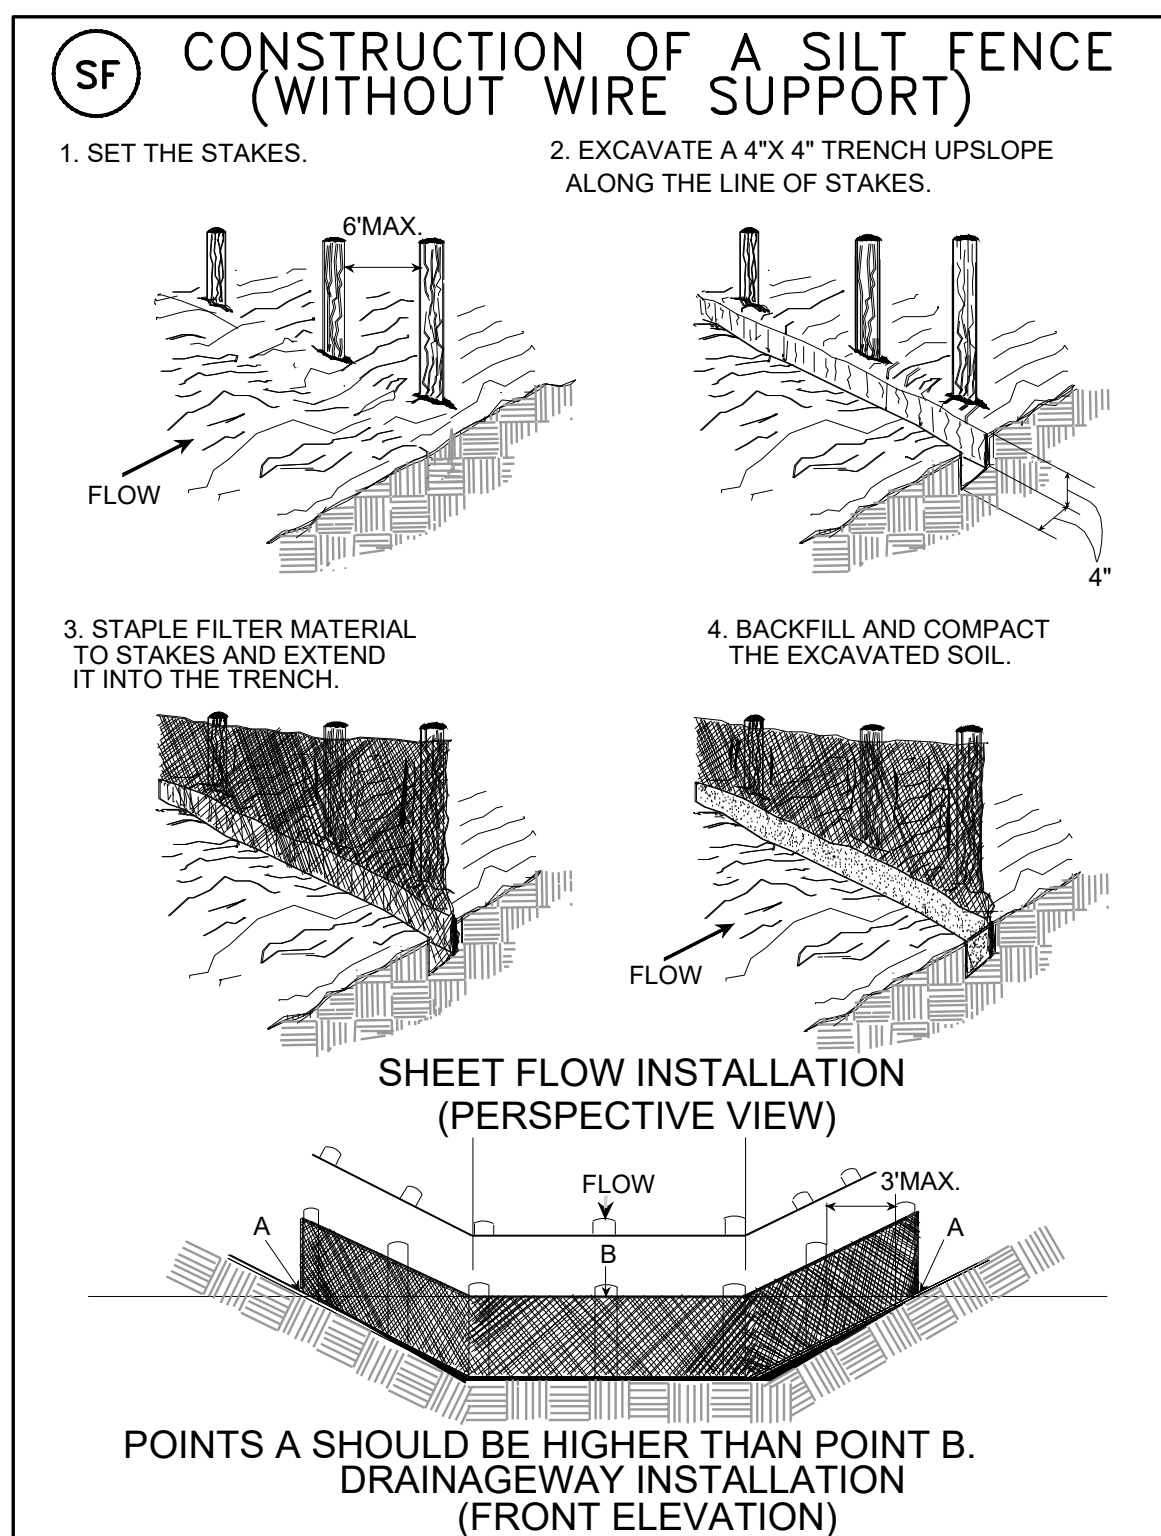

GENERAL EROSION AND SEDIMENT CONTROL NOTES


1. ALL SOIL EROSION & SEDIMENT CONTROL MEASURES SHALL BE ACCOMPLISHED IN STRICT ACCORDANCE WITH THE STANDARDS AND SPECIFICATIONS CONTAINED IN THE VIRGINIA EROSION AND SEDIMENT CONTROL HANDBOOK, LATEST EDITION.
2. THE APPROVING AUTHORITY MAY ADD, DELETE, RELOCATE, CHANGE, OR OTHERWISE MODIFY ANY OF THE EROSION AND SEDIMENT CONTROL MEASURES WHERE FIELD CONDITIONS ARE ENCOUNTERED THAT WARRANT SUCH MODIFICATIONS.
3. ALL SOIL EROSION AND SEDIMENT CONTROL MEASURES AS SHOWN ON THE PLAN SHALL BE PLACED IN ADVANCE OF THE WORK BEING PERFORMED, AS FAR AS PRACTICAL.
4. IN NO CASE DURING CONSTRUCTION SHALL WATER RUNOFF BE DIVERTED OR ALLOWED TO FLOW TO LOCATIONS WHERE ADEQUATE PROTECTION HAS NOT BEEN PROVIDED.
5. IT SHALL BE THE CONTRACTOR'S RESPONSIBILITY TO LEAVE THE SITE ADEQUATELY PROTECTED AGAINST EROSION, SEDIMENTATION, OR ANY DAMAGE TO ANY ADJACENT PROPERTY AT THE END OF EACH DAY'S WORK.
6. FOR THE EROSION CONTROL KEY SYMBOLS SHOWN ON THE PLANS, REFER TO THE VIRGINIA UNIFORM CODING SYSTEM FOR EROSION AND SEDIMENT CONTROL PRACTICES CONTAINED IN THE VIRGINIA EROSION AND SEDIMENT CONTROL HANDBOOK, LATEST EDITION. THESE SYMBOLS AND KEYS ARE TO BE UTILIZED ON ALL EROSION CONTROL MEASUREMENTS TO BE CONSTRUCTED.

(PS) PERMANENT SEEDING MIXTURE

EXCLUDES STREAMBANK STABILIZATION WITHIN DISTURBED AREAS (SEE SHEET C-10)

TYPE A		1/3 L / 1/3 STEEP
15 OCTOBER TO 1 FEBRUARY K-31 FESCUE @ 5 LB / 1000 SF BORZY WINTER RYE @ 1/2 LB / 1000 SF		15 MARCH TO 1 MAY CROWN VETCH @ 1/2 LB / 1000 SF PERENNIAL RYEGRASS @ 1/2 LB / 1000 SF CROWN VETCH @ 1/2 LB / 1000 SF
FEBRUARY TO 1 JUNE K-31 FESCUE @ 5 LB / 1000 SF ANNUAL RYE @ 1/2 LB / 1000 SF		15 AUGUST TO 1 OCTOBER CROWN VETCH @ 1/2 LB / 1000 SF PERENNIAL RYEGRASS @ 1/2 LB / 1000 SF RED TOP @ 1/2 LB / 1000 SF
1 JUNE TO 1 SEPTEMBER K-31 FESCUE @ 5 LB / 1000 SF GERMAN MILLET @ 1/2 LB / 1000 SF		MANAGED GRASS AREAS / PARK FIELD 34.92% MICHAELANGELO TALL FESCUE 34.78% LEONARDO TALL FESCUE 23.975% ROCKWELL TALL FESCUE
SEPTEMBER TO 15 OCTOBER K-31 FESCUE @ 5 LB / 1000 SF ANNUAL RYE @ 1/2 LB / 1000 SF		
LIME: 1-20 LB / 100 SF FULVURIZED AGRICULTURAL LIMESTONE		
FERTILIZER: 140-10-10 @ 25 LB / 1000 SF 35-0-0 @ 7 LB / 1000 SF		
MULCH: IF REQUIRED, SHALL BE USED OVER ALL SEEDED AREAS AND SHALL BE APPLIED IN ACCORDANCE WITH SECTION 1.75 OF THE VIRGINIA EROSION AND SEDIMENT CONTROL HANDBOOK, LATEST EDITION.		
SOIL CONDITIONING: INCORPORATION OF LIME AND FERTILIZER, SELECTION OF CERTIFIED SEED, MULCHING, MAINTENANCE OF NEW SEEDS, AND RESEEDING SHALL BE IN ACCORDANCE WITH SPECIFICATIONS CONTAINED WITHIN THE VIRGINIA SOIL EROSION AND SEDIMENT CONTROL HANDBOOK LATEST EDITION. ADDITIONAL SEEDING TO BE PERFORMED AS REQUIRED BY THE INSPECTOR.		
SEED APPLICATION: APPLY SEED UNIFORMLY WITH A CYCLONE SEEDER, DRILL, CULTIPACKER SEEDER, OR HYDROSEEDER ON A FIRM, FRABLE, SLEDD MAXIMUM SEEDING DEPTH SHALL BE 14 INCHES		

Freese and Nichols, Inc.
Virginia Registered Engineering Firm #0407007129

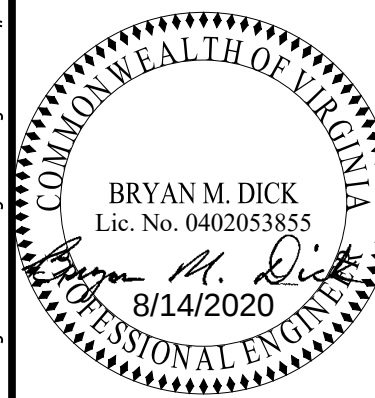

ROANOKE COUNTY, VIRGINIA

RESTORATION OF WOLF CREEK AT GOODE PARK




CIVIL
EROSION CONTROL
EROSION CONTROL DETAILS

NO.	ISSUE	BY	DATE	PLAN, JOB NO.	RNC19591
				DATE	08/14/20
				DESIGNED	BMD
				DRAWN	EMD
				REUSED	
VERIFY SCALE 0 1 Bar is one inch on original drawing if not on inch on this sheet			FILE NAME	CHECKED	BMD
			FC NOTES	LFCND dwg.	

SHFE


SFO.

ISSUED FOR BID
FINAL PLAN SET

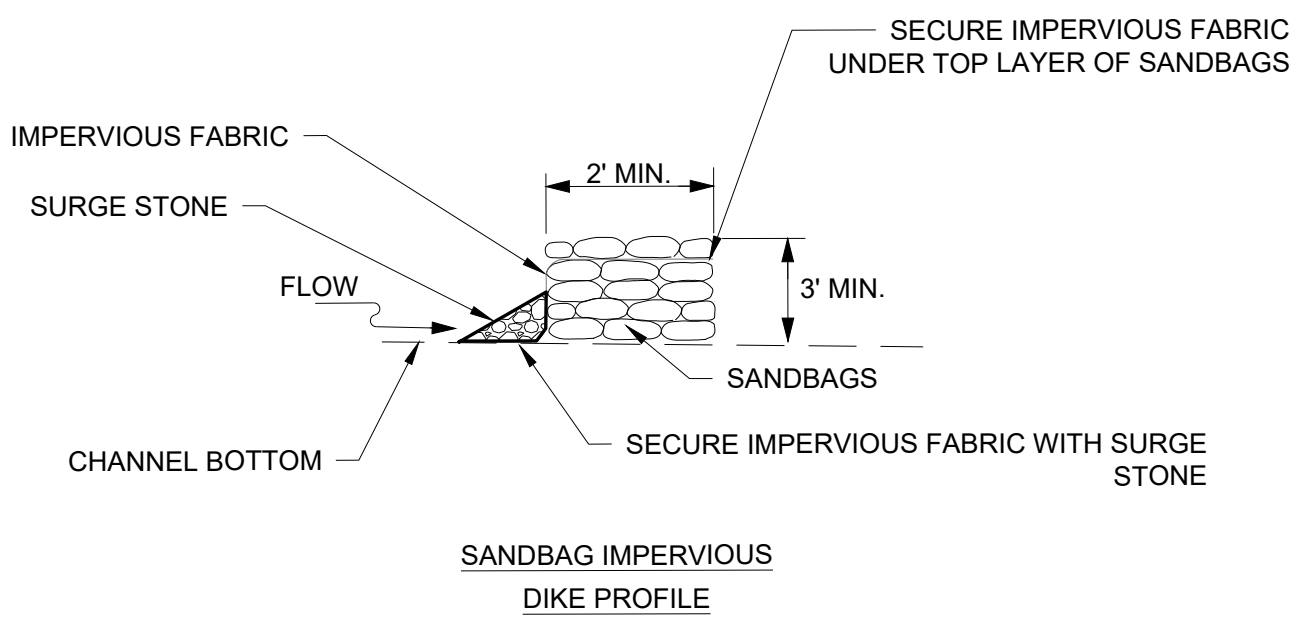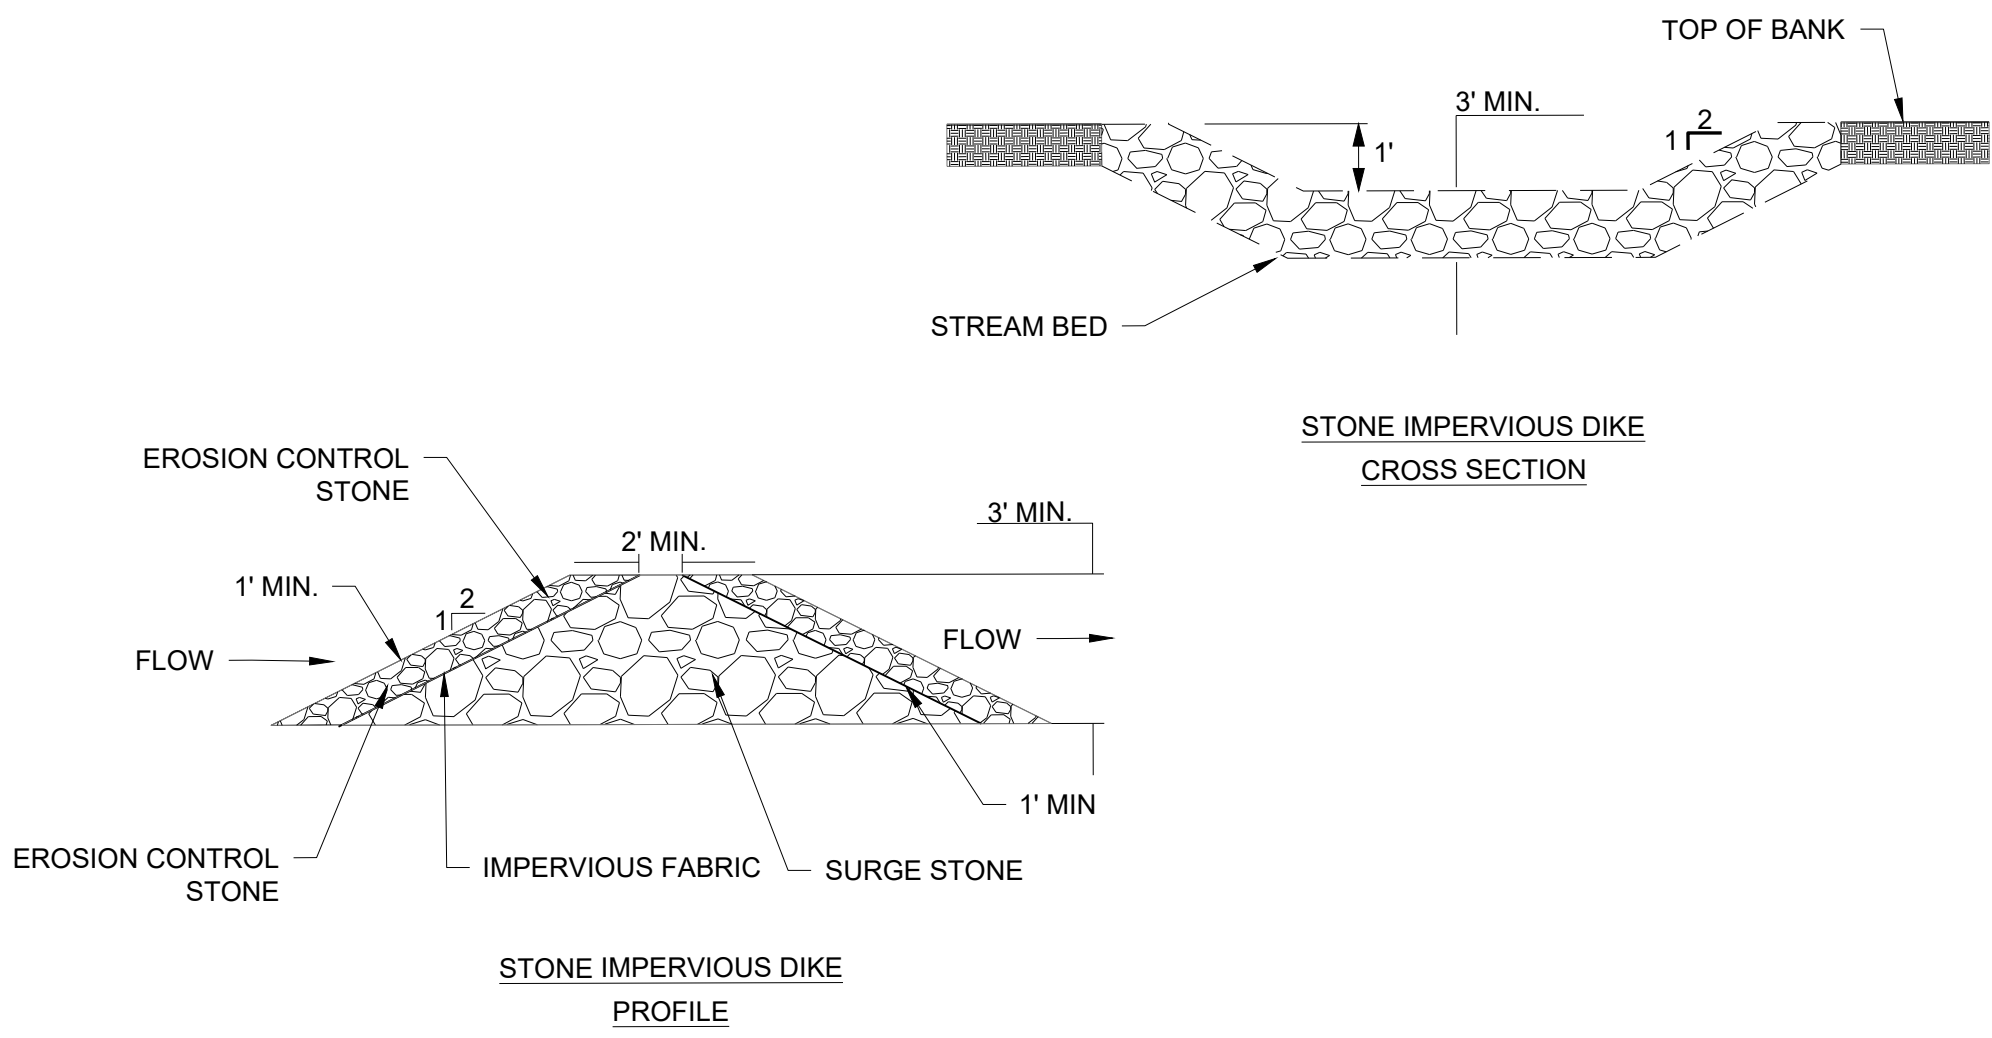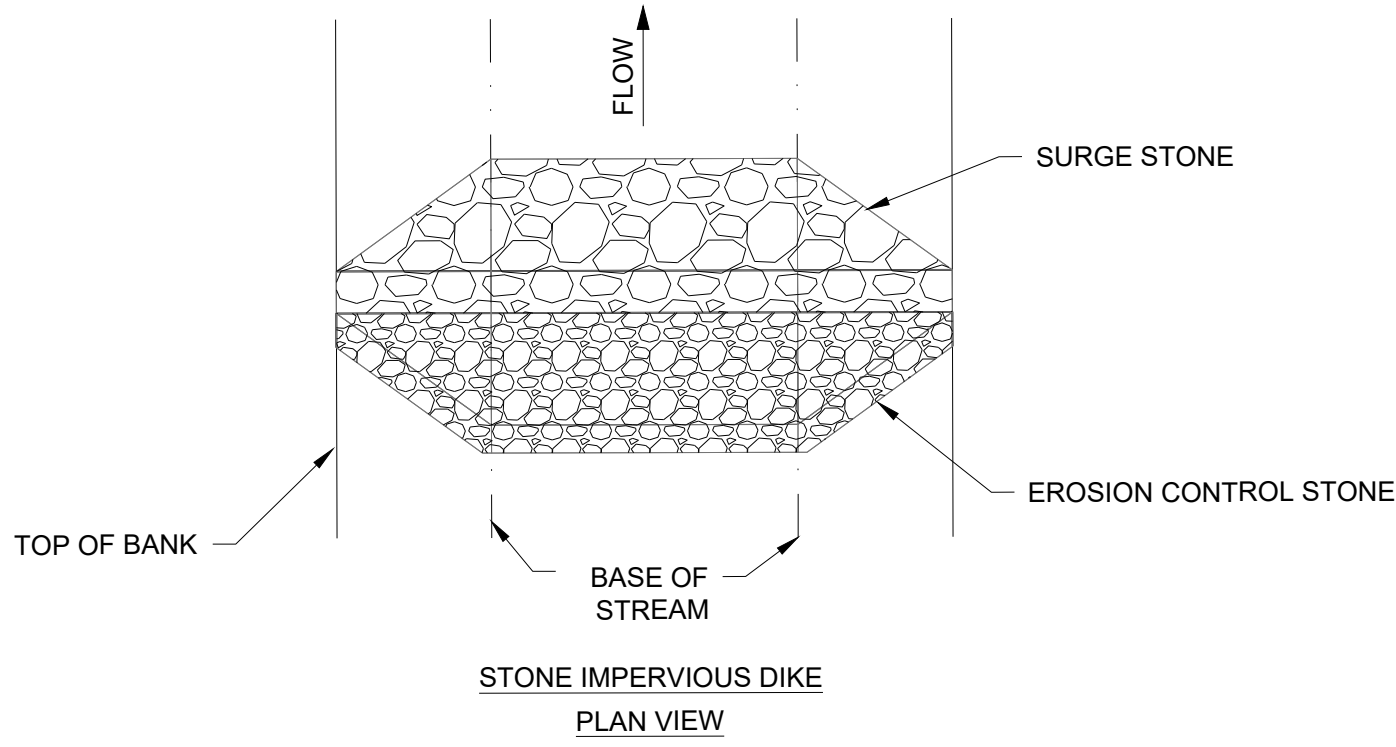


1. THE STRUCTURE SHALL BE USED FOR DIVERTING AND PUMPING ONLY. THE STRUCTURE SHALL BE RELOCATED OR REMOVED ONCE PUMPING/DIVERTING IS COMPLETE.



2. EITHER TYPE OF IMPERVIOUS DIKE (SANDBAG OR STONE) MAY BE USED.

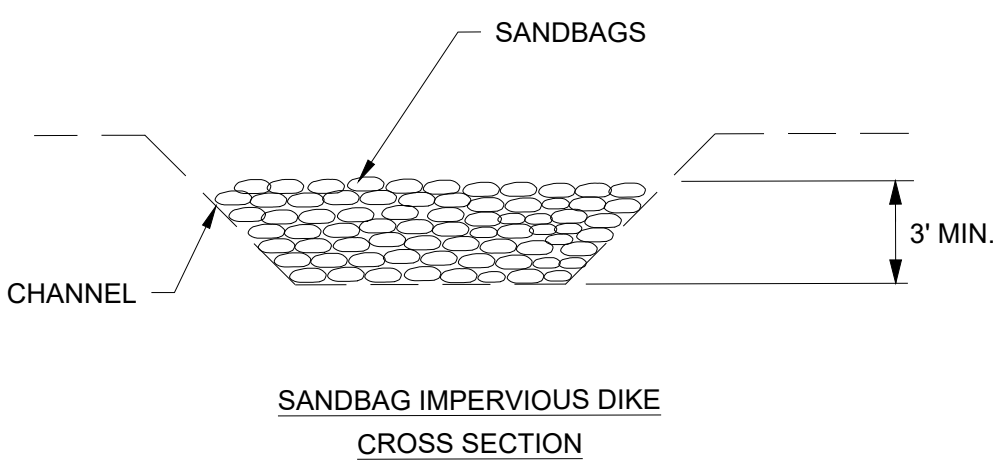

IMPERVIOUS DIKE
SCALE: NTS

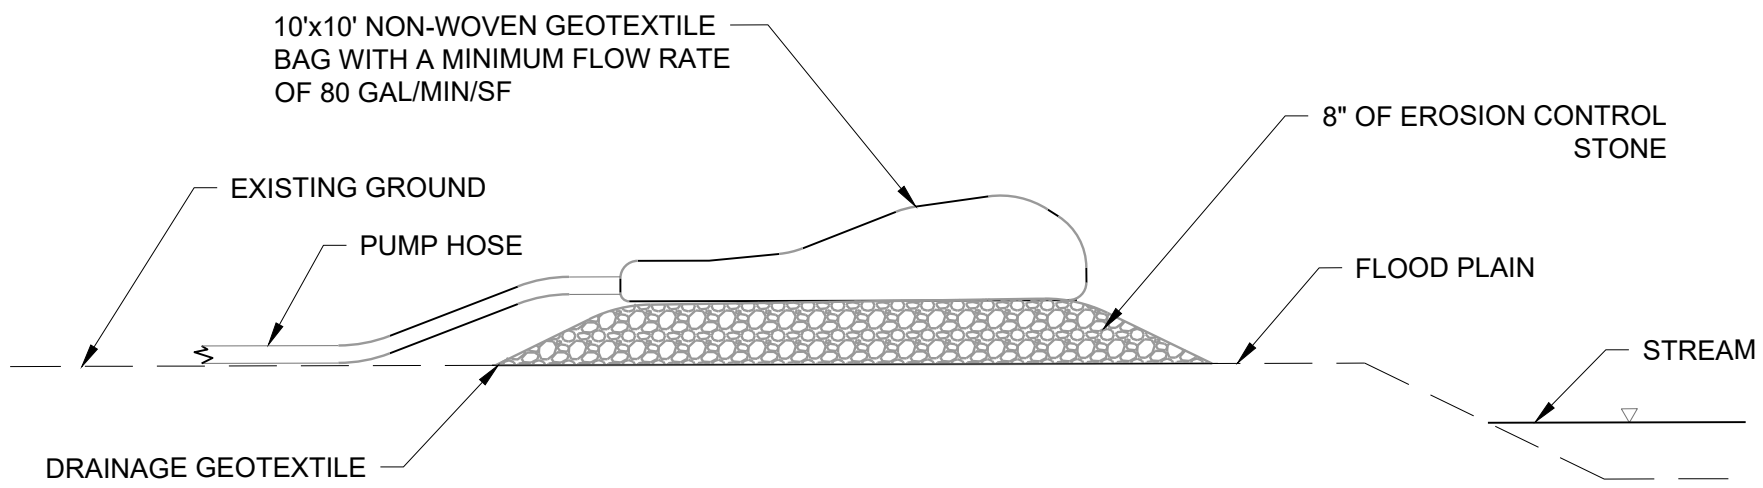


SPECIAL STILLING BASIN
SCALE: NTS

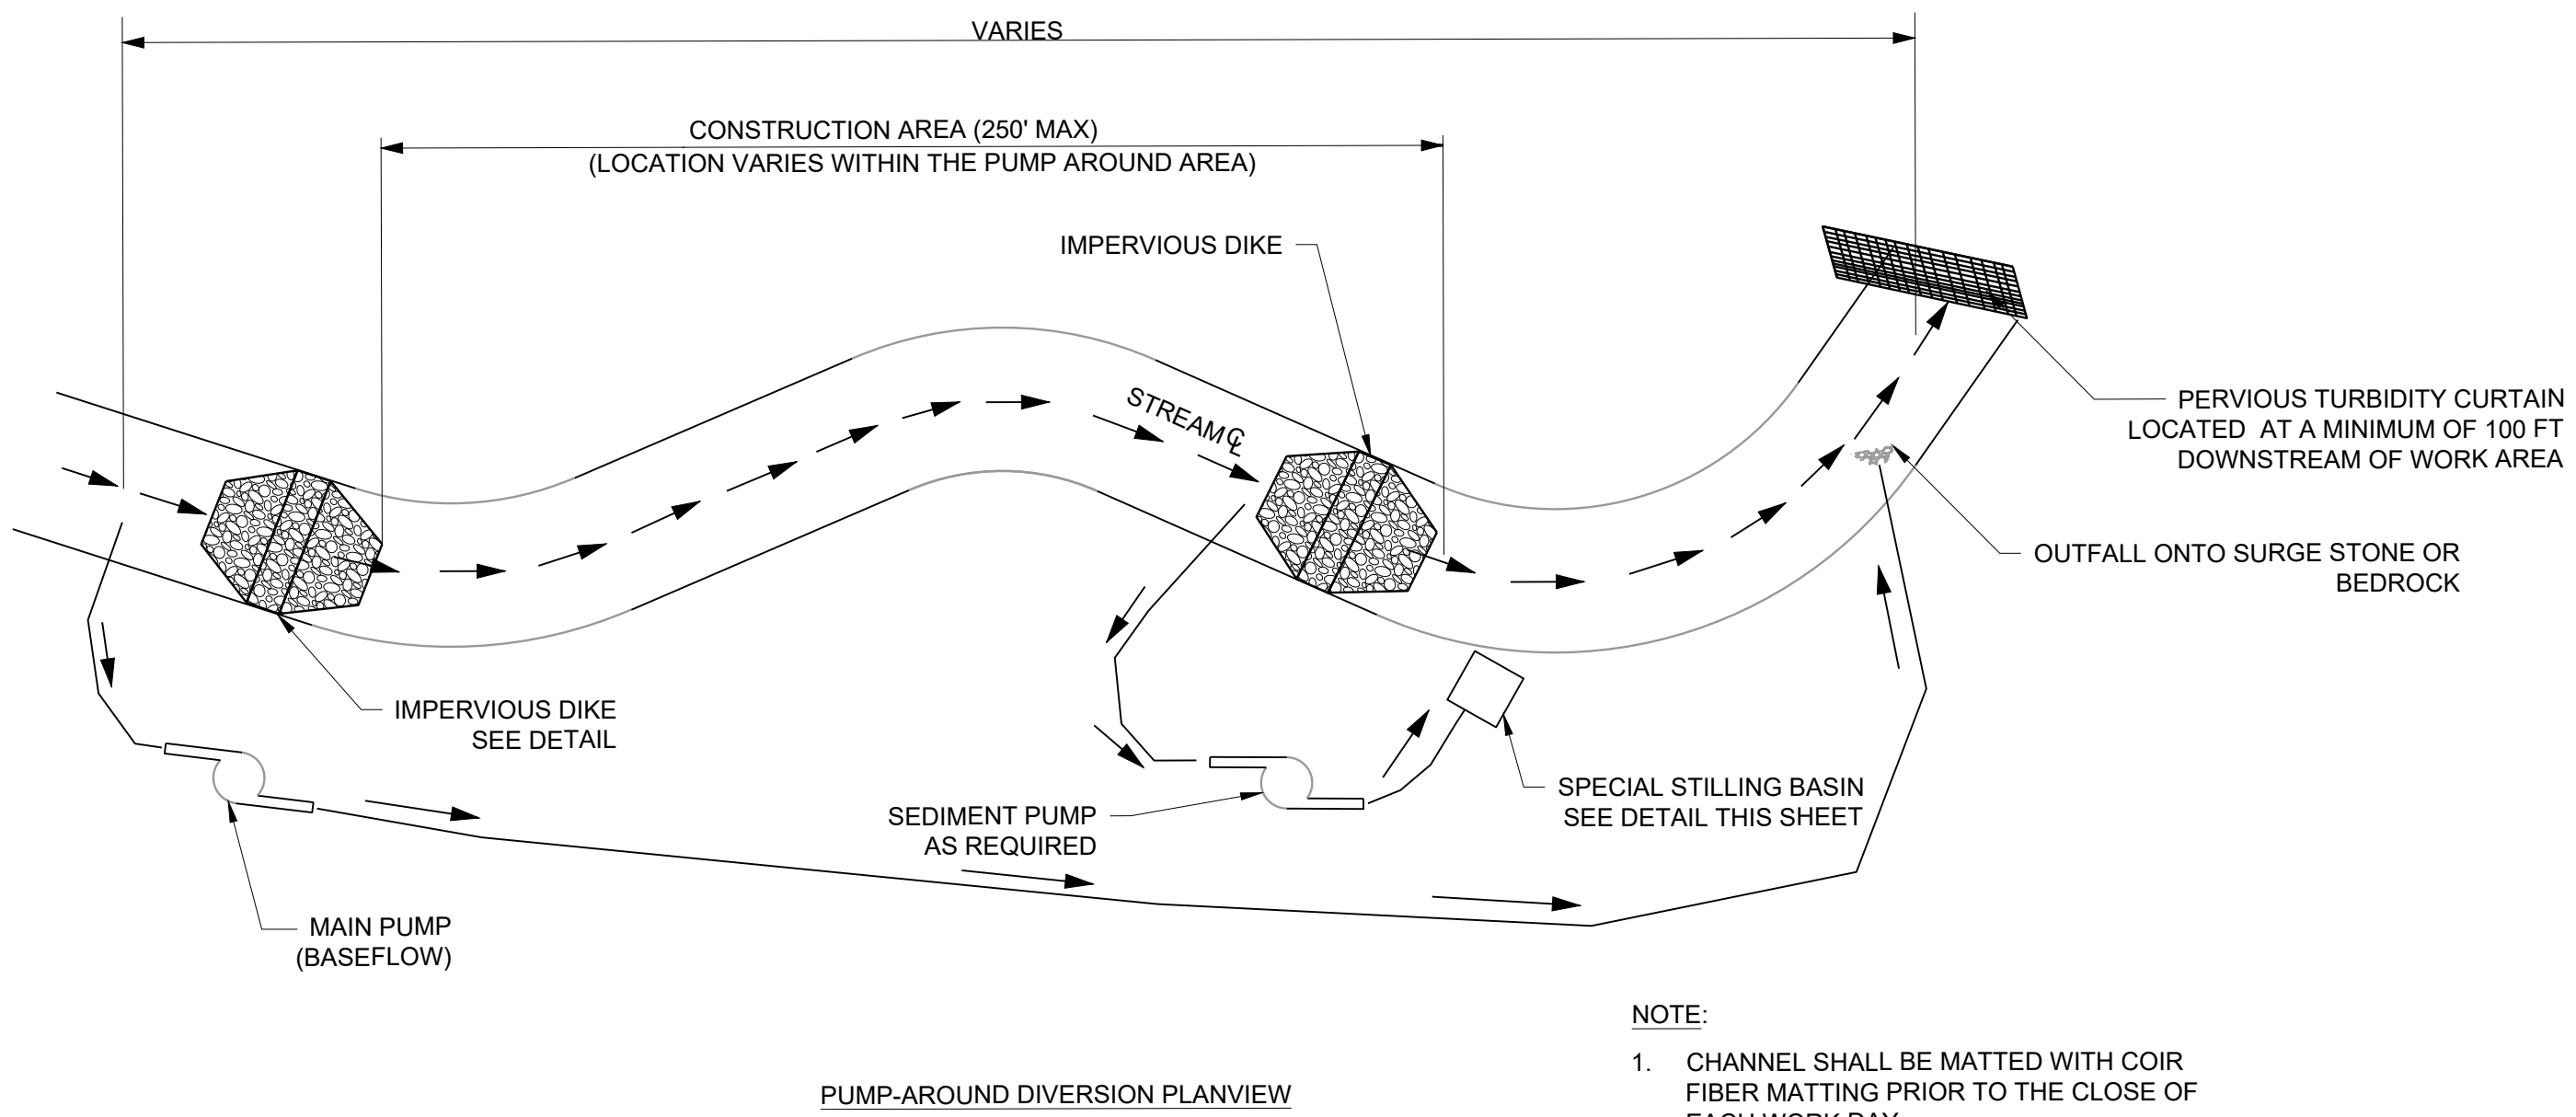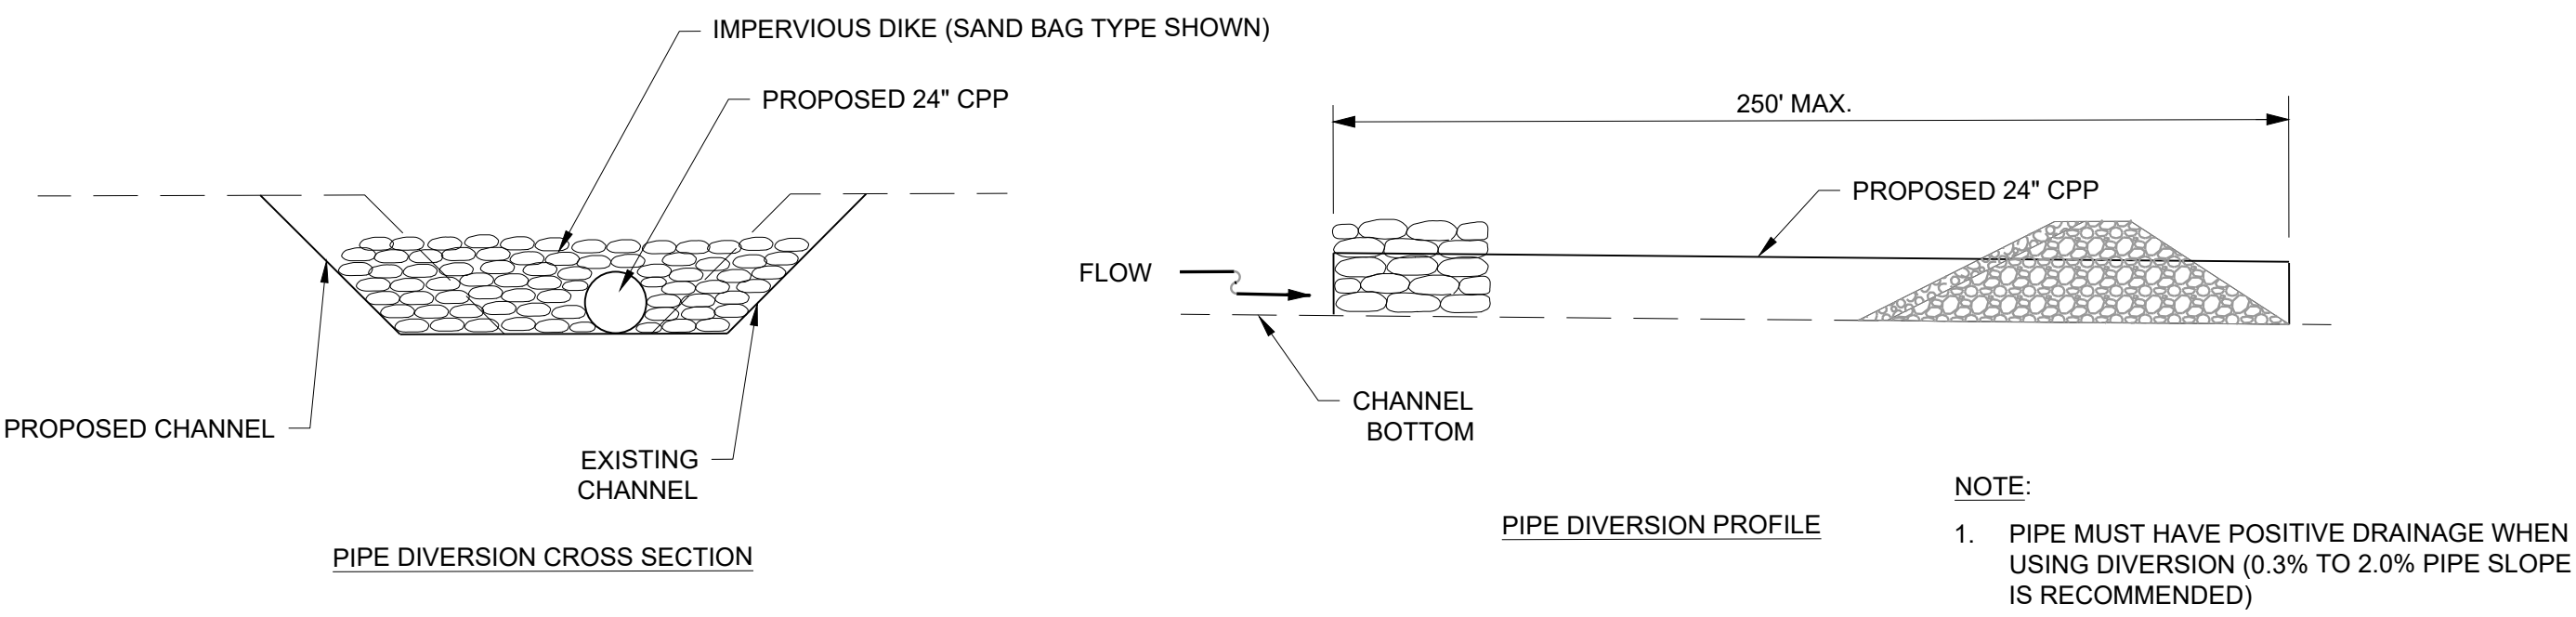

1. CHANNEL SHALL BE MATTED WITH COIR FIBER MATTING PRIOR TO THE CLOSE OF EACH WORK DAY.
2. IF FINAL CHANNEL GRADING HAS NOT BEEN PERFORMED, TEMPORARILY SECURE COIR MATTING WITH STAKES OR ROCK
3. THE MAIN PUMP SHALL BE ADEQUATE TO REDIRECT STREAM BASE FLOW AROUND CONSTRUCTION ACTIVITIES.
4. SEDIMENT PUMPS SHALL BE ADEQUATE TO PUMP WATER THAT HAS INFILTRATED INTO THE CONSTRUCTION AREA WHILE CONSTRUCTION ACTIVITIES ARE ON GOING.
5. DURING ANTICIPATED LARGER STORM EVENTS, CHANNEL CONSTRUCTION SHALL BE STABILIZED TO REDUCE EROSION.

PUMP-AROUND/PIPE DIVERSION

SCALE: NTS

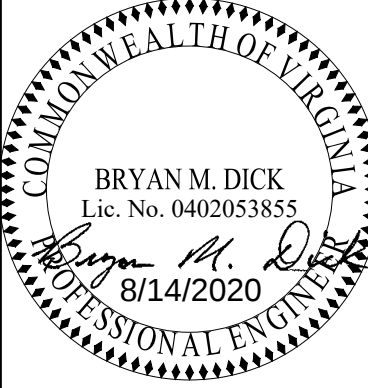

NO.	ISSUE	BY	DATE	FEIN	JOB NO.	RNC	19591
						DESIGNED	08/14/20
						BMD	
						DRAWN	EWD
						REVISED	
VERIFY SCALE				Bar is one inch on original drawing, adjust scale on this sheet.			
0				FILE	NAME	EC	NOTES_LEGEND.dwg
				CHECKED		BMD	

TABLE 3.35-A ORGANIC MULCH MATERIALS AND APPLICATION RATES			
MULCHES:	RATES:		NOTES:
	Per Acre	Per 1000 sq. ft.	
Straw or Hay	1½ - 2 tons (Minimum 2 tons for winter cover)	70 - 90 lbs.	Free from weeds and coarse matter. Must be anchored. Spread with mulch blower or by hand.
Fiber Mulch	Minimum 1500 lbs.	35 lbs.	Do not use as mulch for winter cover or during hot, dry periods.* Apply as slurry.
Corn Stalks	4 - 6 tons	185 - 275 lbs.	Cut or shredded in 4-6" lengths. Air-dried. Do not use in fine turf areas. Apply with mulch blower or by hand.
Wood Chips	4 - 6 tons	185 - 275 lbs.	Free of coarse matter. Air-dried. Treat with 12 lbs nitrogen per ton. Do not use in fine turf areas. Apply with mulch blower, chip handler, or by hand.
Bark Chips or Shredded Bark	50 - 70 cu. yds.	1-2 cu. yds.	Free of coarse matter. Air-dried. Do not use in fine turf areas. Apply with mulch blower, chip handler, or by hand.


* When fiber mulch is the only available mulch during periods when straw should be used, apply at a minimum rate of 2000 lbs./ac. or 45 lbs./1000 sq. ft.

Source: Va. DSWC

MULCHING MIX TABLE
FROM VEQ STD AND SPEC 3.35
NOT TO SCALE


Fencing and Armoring (Plate 3.38-2): Any device may be used which will effectively protect the roots, trunk and tops of trees retained on the site. However, trees to be retained within 40 feet of a proposed building or excavation shall be protected by fencing. Personnel must be instructed to honor protective devices. The devices described are suggested only, and are not intended to exclude the use of other devices which will protect the trees to be retained.

- a. **Snow Fence** - Standard 40-inch high snow fence shall be placed at the limits of clearing on standard steel posts set 6 feet apart.
- b. **Board Fence** - Board fencing consisting of 4-inch square posts set securely in the ground and protruding at least 4 feet above the ground shall be placed at the limits of clearing with a minimum of two horizontal boards between posts. If it is not practical to erect a fence at the drip line, construct a triangular fence nearer the trunk. The limits of clearing will still be located at the drip line, since the root zone within the drip line will still require protection.
- c. **Cord Fence** - Posts with a minimum size of 2 inches square or 2 inches in diameter set securely in the ground and protruding at least 4 feet above the ground shall be placed at the limits of clearing with two rows of cord 1/4-inch or thicker at least 2 feet apart running between posts with strips of colored surveyor's flagging tied securely to the string at intervals no greater than 3 feet.
- d. **Plastic Fencing** - 40-inch high "international orange" plastic (polyethylene) web fencing secured to conventional metal "T" or "U" posts driven to a minimum depth of 18 inches on 6-foot minimum centers shall be installed at the limits of clearing. The fence should have the following minimum physical qualities:
- | | |
|--------------------------|---|
| Tensile yield: | Average 2,000 lbs. per 4-foot width (ASTM D638) |
| Ultimate tensile yield: | Average 2,900 lbs. per 4-foot width (ASTM D638) |
| Elongation at break (%): | Greater than 1000% (ASTM D638) |
| Chemical resistance: | Inert to most chemicals and acids |
- e. **Earth Berms** - Temporary earth berms shall be constructed according to specifications for a **TEMPORARY DIVERSION DIKE** (Std. & Spec. 3.9) with the base of the berm on the tree side located along the limits of clearing. Earth berms may not be used for this purpose if their presence will conflict with drainage patterns.

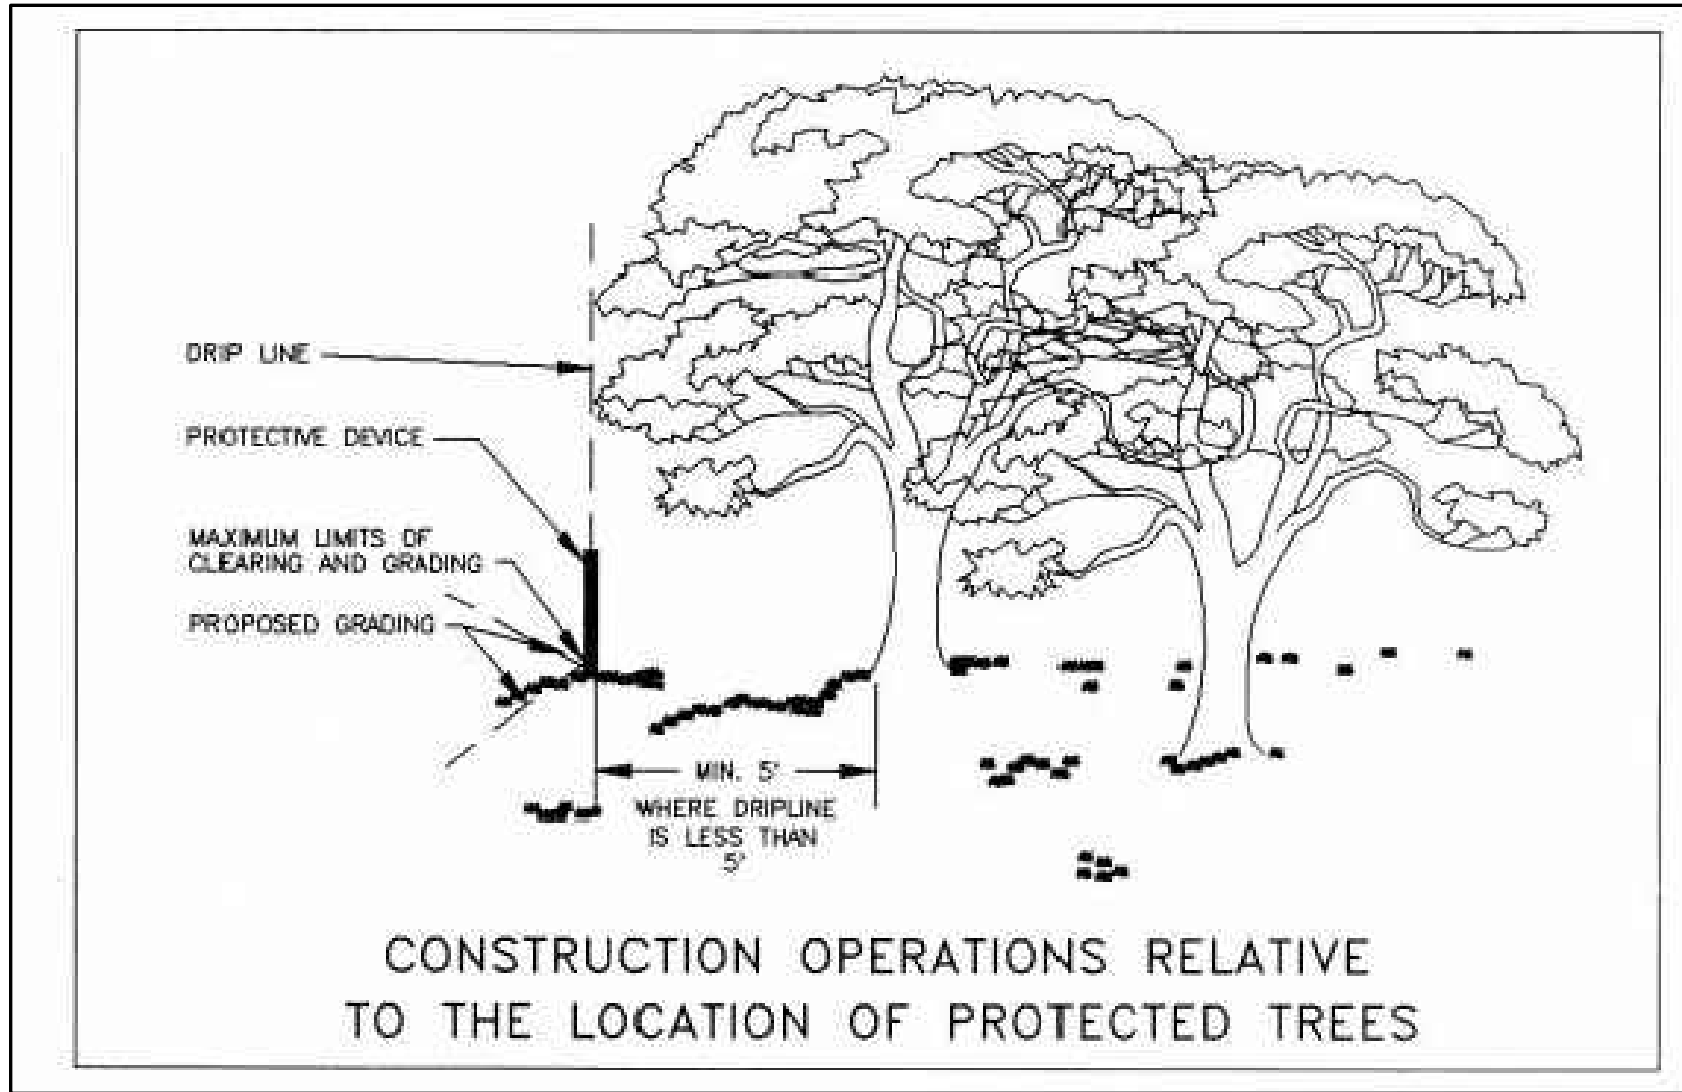


- f. **Additional Trees** - Additional trees may be left standing as protection between the trunks of the trees to be retained and the limits of clearing. However, in order for this alternative to be used, the trunks of the trees in the buffer must be no more than 6 feet apart to prevent passage of equipment and material through the buffer. These additional trees shall be reexamined prior to the completion of construction and either be given sufficient treatment to ensure survival or be removed.
- g. **Trunk Armoring** - As a last resort, a tree trunk can be armored with burlap wrapping and 2-inch studs wired vertically no more than 2 inches apart to a height of 5 feet encircling the trunk. If this alternative is used, the root zone within the drip line will still require protection. Nothing should ever be nailed to a tree.

TREE PROTECTION
FROM VEQ STD AND SPEC 3.38
NOT TO SCALE

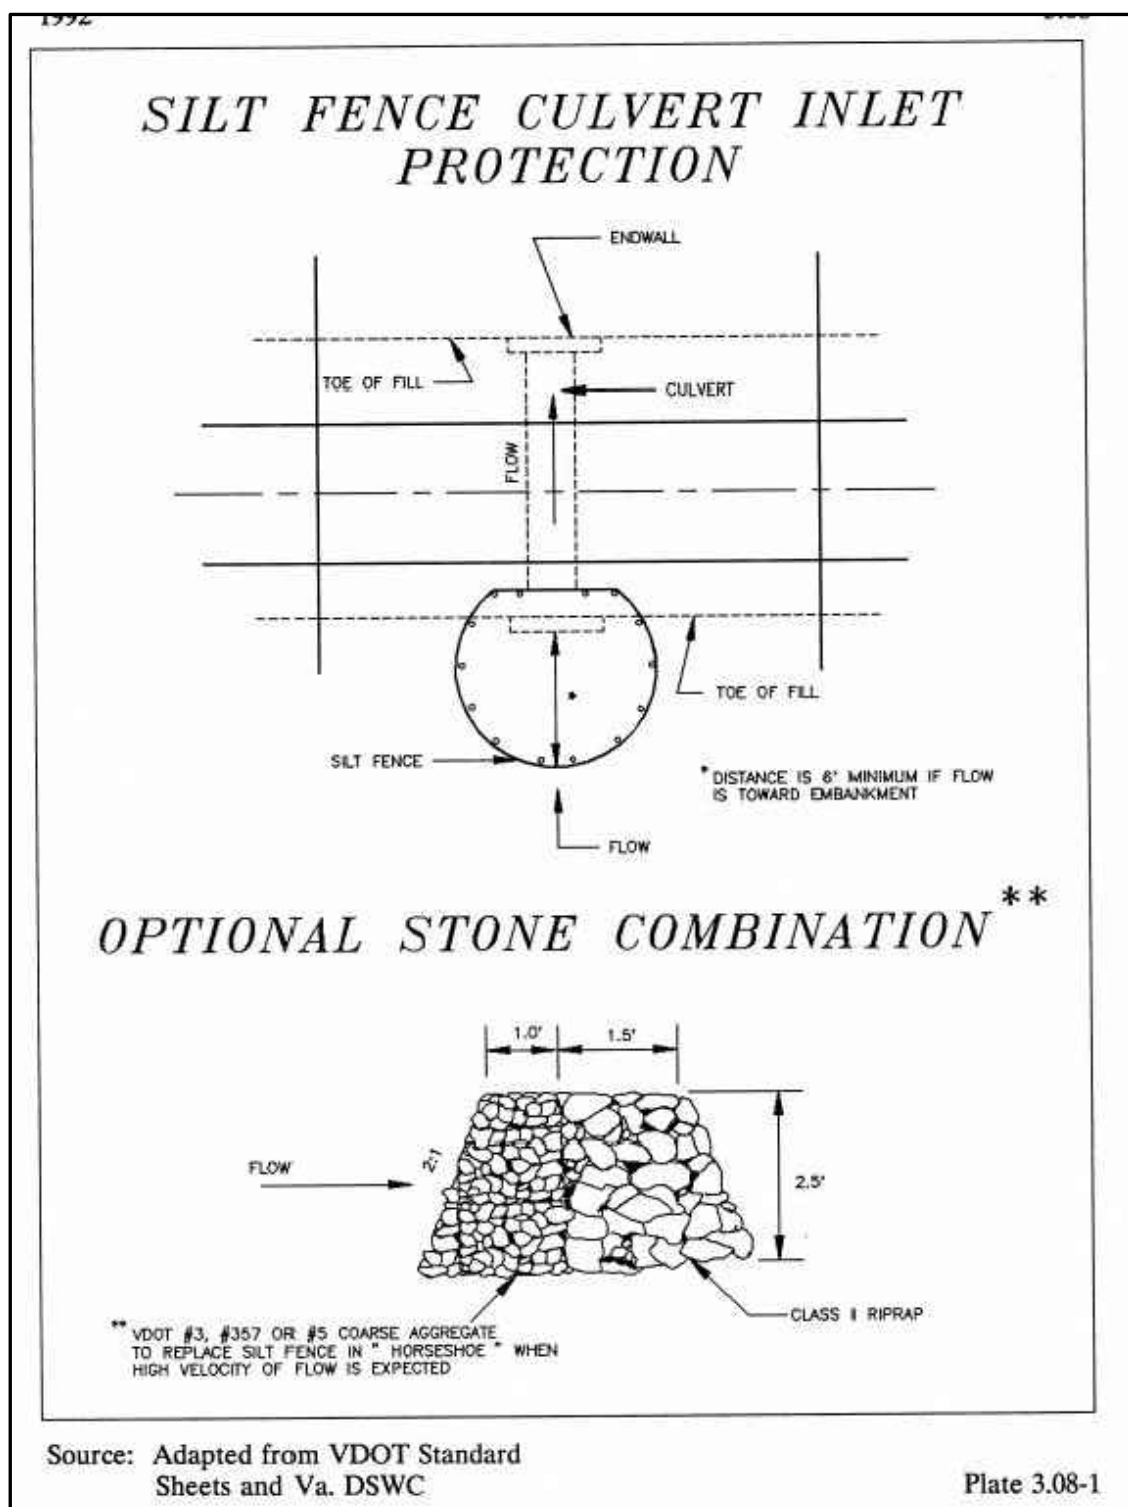

CULVERT INLET PROTECTION
FROM VEQ STD AND SPEC 3.08
NOT TO SCALE

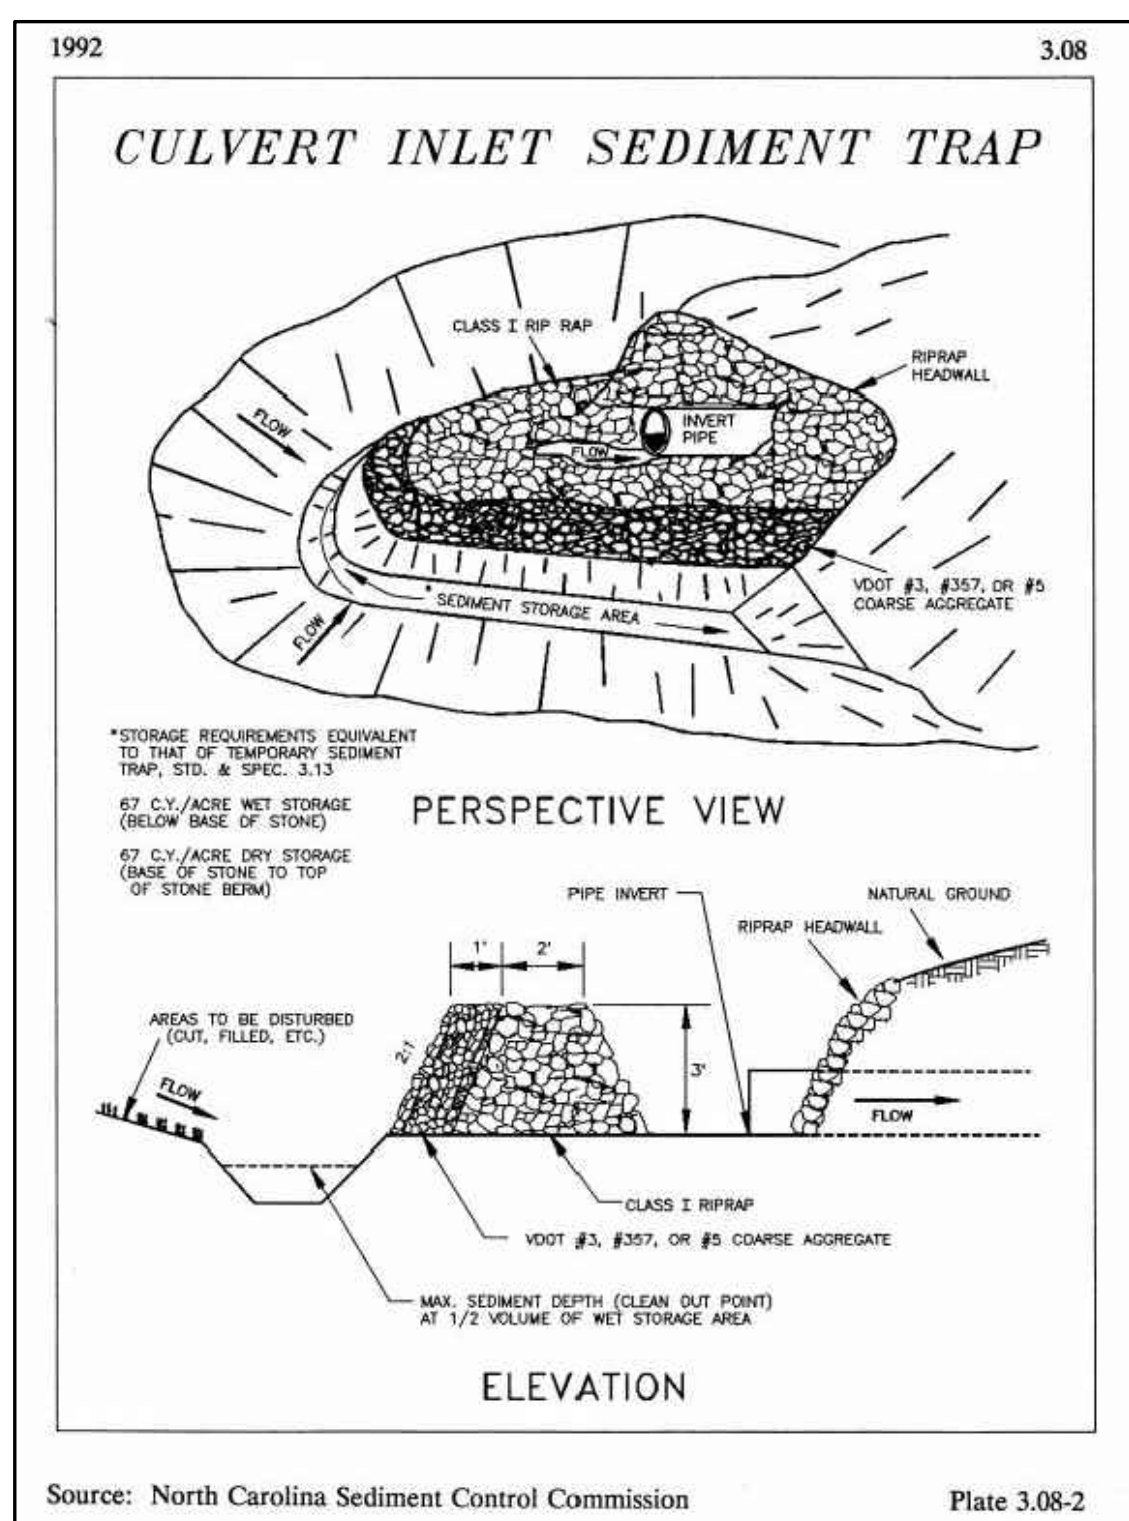

TEMPORARY SEEDING TABLE
FROM VEQ STD AND SPEC 3.35
NOT TO SCALE

TABLE 3.31-C TEMPORARY SEEDING PLANT MATERIALS, SEEDING RATES, AND DATES									
SPECIES	SEEDING RATE		NORTH ^a			SOUTH ^b			PLANT CHARACTERISTICS
	Acre	1000 ft ²	3/1 to 4/30	5/1 to 8/15	8/15 to 11/1	2/15 to 4/30	5/1 to 9/1	9/1 to 11/15	
OATS (<i>Avena sativa</i>)	3 bu. (up to 100 lbs., not less than 50 lbs.)	2 lbs.	X	-	-	X	-	-	Use spring varieties (e.g., Noble).
RYE ^d (<i>Secale cereale</i>)	2 bu. (up to 110 lbs., not less than 50 lbs.)	2.5 lbs.	X	-	X	X	-	X	Use for late fall seedings, winter cover. Tolerates cold and low moisture.
GERMAN MILLET (<i>Setaria italica</i>)	50 lbs.	approx. 1 lb.	-	X	-	-	X	-	Warm-season annual. Dies at first frost. May be added to summer mixes.
ANNUAL RYEGRASS ^c (<i>Lolium multi-florum</i>)	60 lbs.	1½ lbs.	X	-	X	X	-	X	May be added in mixes. Will mow out of most stands.
WEEDING LOVEGRASS (<i>Eragrostis curvula</i>)	15 lbs.	5½ ozs.	-	X	-	-	X	-	Warm-season perennial. May bunch. Tolerates hot, dry slopes and acid, infertile soils. May be added to mixes.
KOREAN LESPEDEZA ^c (<i>Lespedeza stipulacea</i>)	25 lbs.	approx. 1½ lbs.	X	X	-	X	X	-	Warm season annual legume. Tolerates acid soils. May be added to mixes.

^a Northern Piedmont and Mountain region. See Plates 3.22-1 and 3.22-2.
^b Southern Piedmont and Coastal Plain.
^c May be used as a cover crop with spring seeding.
^d May be used as a cover crop with fall seeding.
X May be planted between these dates.
- May not be planted between these dates.

Virginia Registered Engineering Firm #040700729

COMMONWEALTH OF VIRGINIA

BRYAN M. DICK
Lic. No. 0402053855
8/14/2020
PROFESSIONAL ENGINEER

FREESE & NICHOLS

531 North Liberty Street
Winston-Salem, NC 27101
Phone - (336) 790-6744
Web - www.freeze.com

ROANOKE COUNTY, VIRGINIA

RESTORATION OF WOLF CREEK AT GOODE PARK

CIVIL

EROSION CONTROL
EROSION CONTROL DETAILS

NO.	ISSUE	DATE	BY	FOR JOB NO.	DATE	DESIGNED	DRAWN	CHECKED	FILE NAME
1	ISSUE			RNC19591	08/14/20	BND	AMB	BND	EC NOTES_LEGEND.dwg

Bar is one inch on original drawing if not one inch on this sheet, adjust scale.

ISSUED FOR BID
FINAL PLAN SET

EC-10