


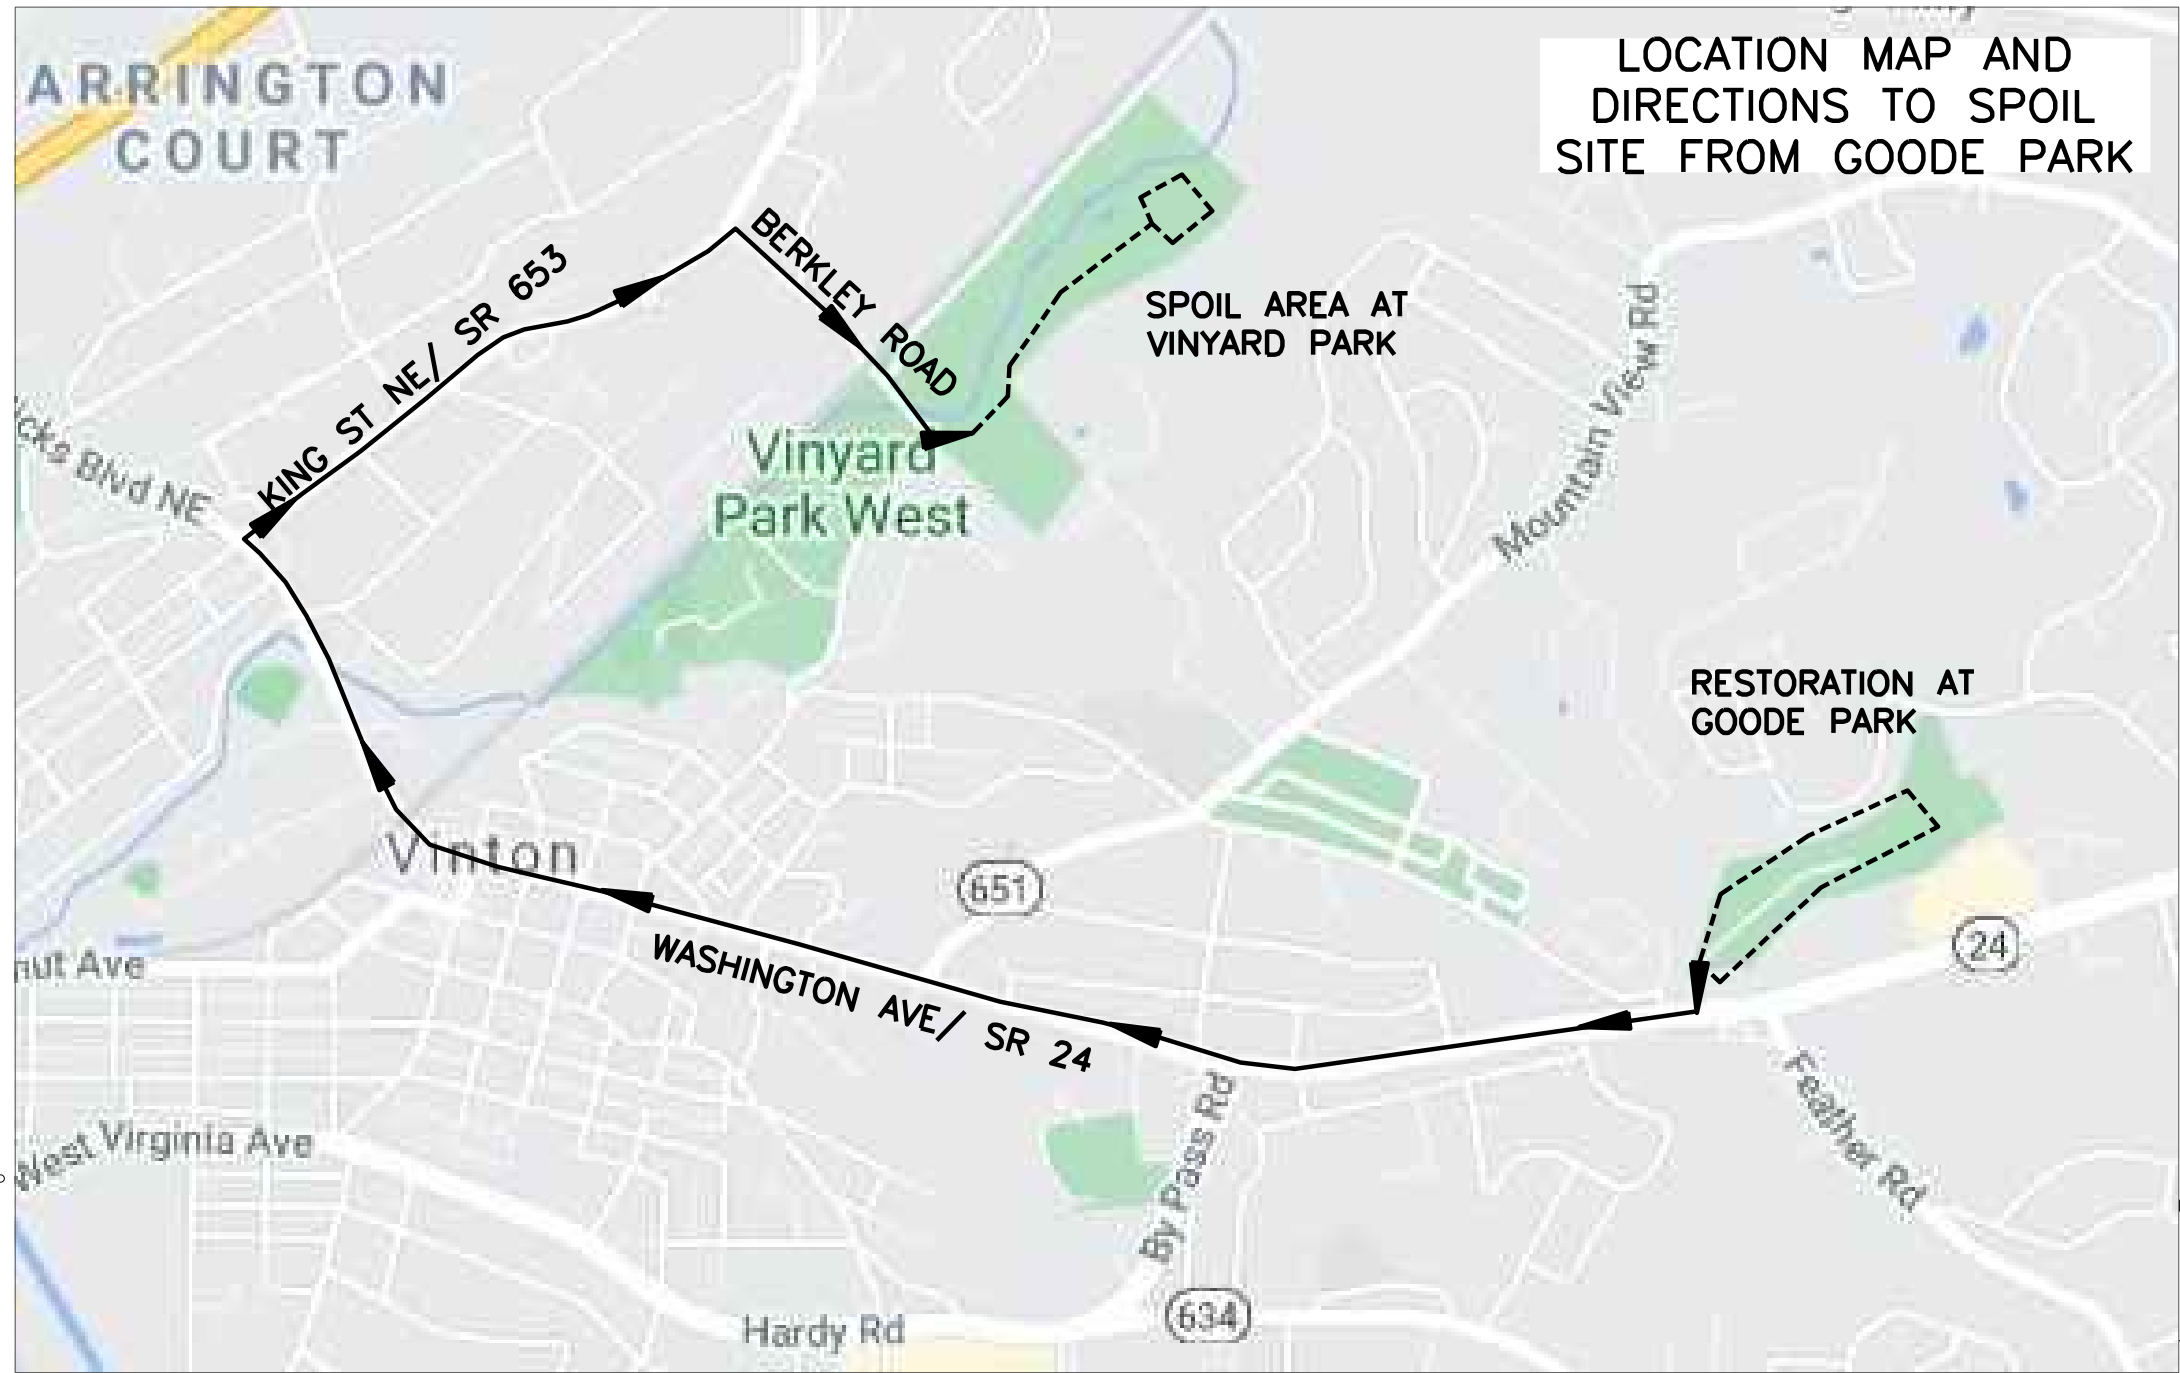


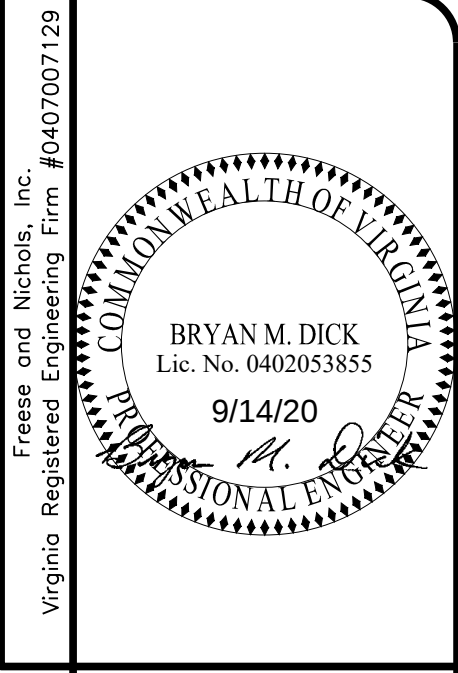

1. THE INDICATED AREA IN VINYARD PARK IS BEING PROVIDED TO DISPOSE OF EXCESS CLEAN EARTH FROM GOODE PARK. NO WOOD OR PLANT DEBRIS, OR EARTH CONTAINING EXCESSIVE ORGANICS OR ANY TYPE OF WASTE, SHALL BE PLACED IN VINYARD PARK. THE SURFACE OF THE EARTH MATERIAL DISPOSED OF IN VINYARD PARK SHALL BE CAPABLE OF GROWING AND SUSTAINING A VIGOROUS STAND OF GRASS ONCE CONSTRUCTION ACTIVITIES ARE COMPLETED.
2. CONTRACTOR TO CALL 811 PRIOR TO CONSTRUCTION AND HAVE UNDERGROUND UTILITIES MARKED.
3. CONTRACTOR TO PROTECT OR REPLACE THE EXISTING CULVERT LOCATED ACROSS THE HAUL ROAD.
4. PROVIDE AGGREGATE MATERIAL, AS NEEDED IN WET AREAS, ALONG THE HAUL ROAD.
5. CONTRACTOR SHALL NOT PLACE ANY EARTH FILL MATERIAL WITHIN THE FLOODWAY. SEE FEMA FLOOD INSURANCE RATE MAP NO. 51161C0167G, REVISED SEPTEMBER 28, 2007.
6. CONTRACTOR TO MARK THE EXISTING WATER MAIN IN THE FIELD PRIOR TO START OF WORK. NO EARTH FILL MATERIAL SHALL BE PLACED OVER THE EXISTING WATER MAIN.
7. EARTH FILL MATERIAL SHALL BE PLACED IN THE INDICATED AREA IN 8" MAXIMUM COMPACTED LIFTS. CONTRACTOR TO GRADE FOR DRAINING WITH A MAXIMUM SLOPE OF 3H:1V.
8. CONTRACTOR TO PROVIDE PERMANENT SEEDING FOR STABILIZATION TO ALL DISTURBED AREAS. SEE SHEET EC-8 FOR DETAIL.
9. DIRECTIONS TO SPOIL AREA FROM GOODE PARK ARE AS FOLLOWS:
 - 9.1. TURN RIGHT ONTO WASHINGTON STREET/ STATE ROUTE 24. WASHINGTON STREET TURNS INTO GUS NICKS BLVD. AFTER APPROXIMATELY 1.5 MILES.
 - 9.2. TURN RIGHT ONTO KING STREET.
 - 9.3. TURN RIGHT ONTO BERKLEY ROAD.
 - 9.4. CONSTRUCTION ENTRANCE TO SPOIL AREA IS ON THE LEFT SIDE APPROXIMATELY 500 FT AFTER VINYARD PARK ROAD.

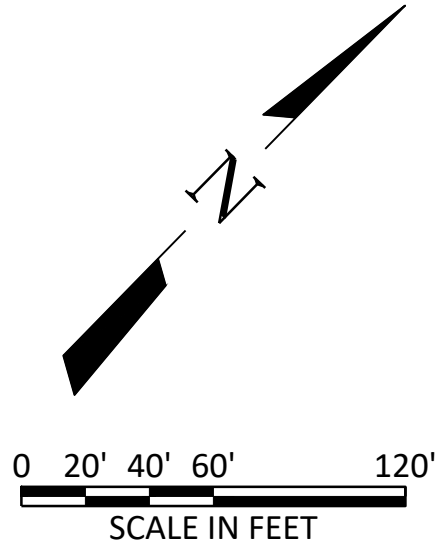

FREESE & NICHOLS
531 North Liberty Street
Winston-Salem, NC 27101
Phone - (336) 790-6744
Web - www.freese.com

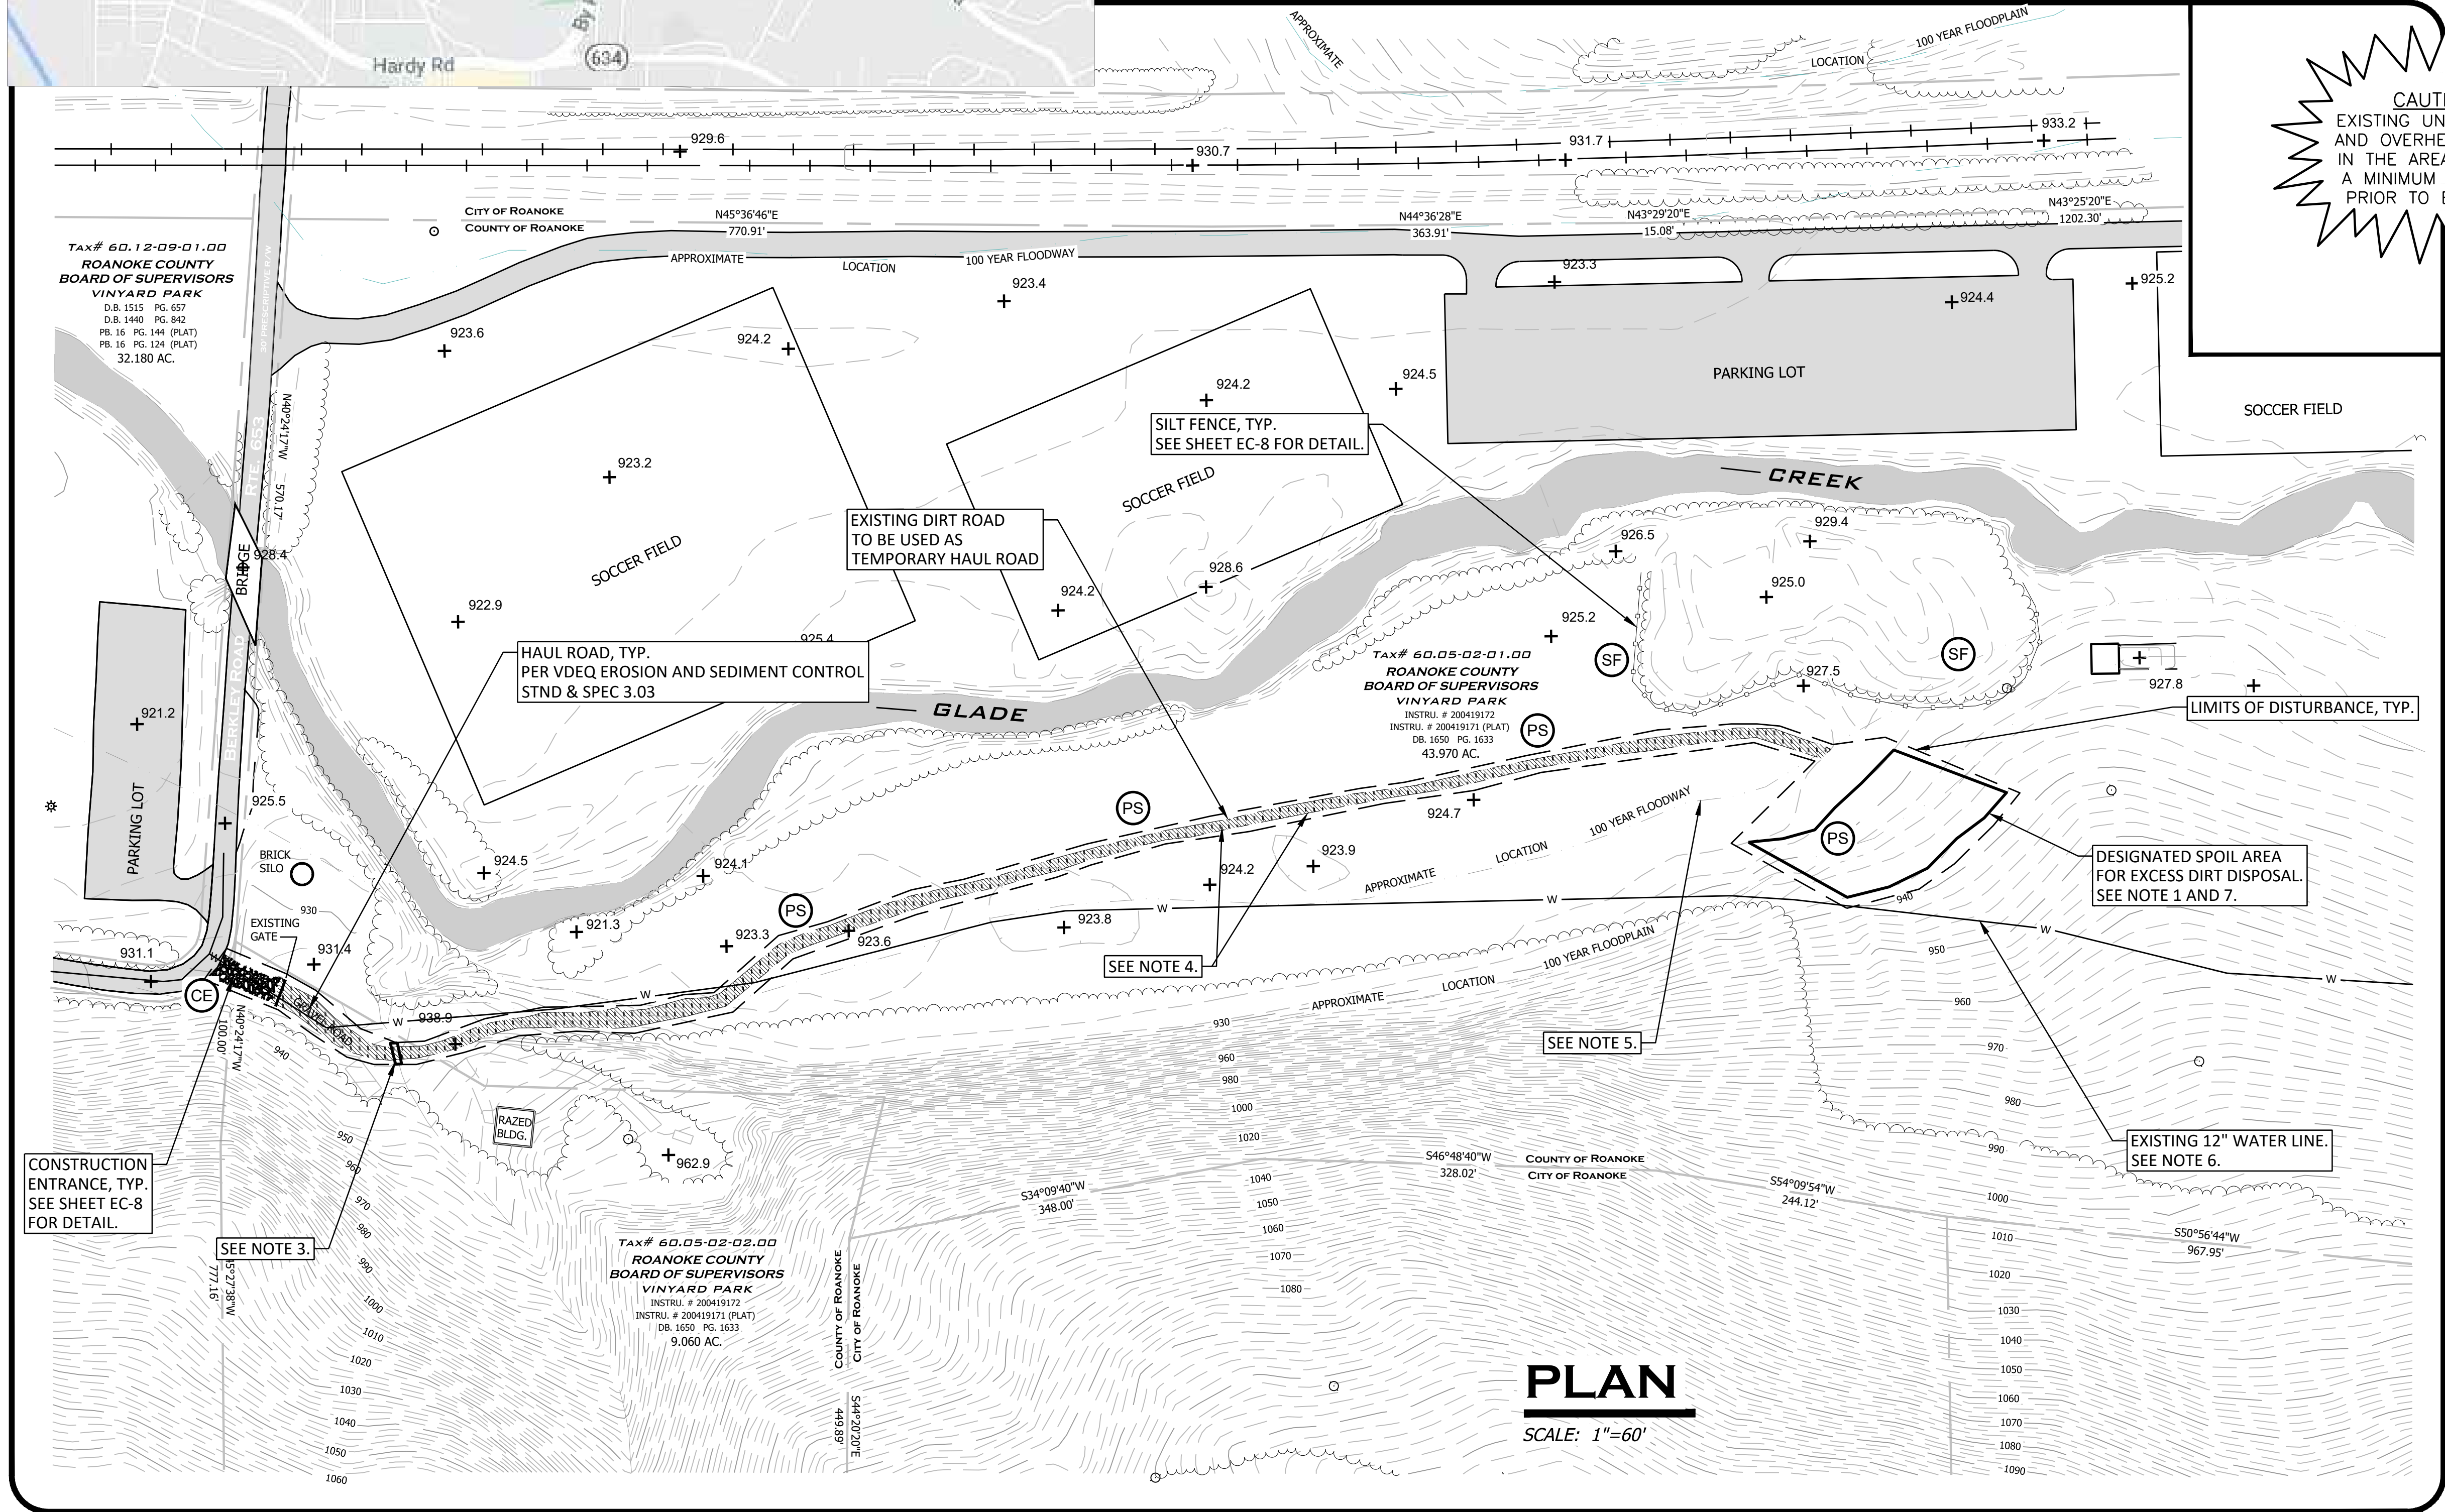

CAUTION!!!
EXISTING UNDERGROUND
AND OVERHEAD UTILITIES
IN THE AREA. CALL 811
A MINIMUM OF 3 DAYS
PRIOR TO EXCAVATION

EROSION AND SEDIMENT CONTROL LEGEND

LINE	DESCRIPTION	SYMBOL
---	LIMITS OF DISTURBANCE	
-o-o-o-	SILT FENCE	(SF)
- - -	CONSTRUCTION FENCE	
[Pattern]	TEMPORARY STONE CONSTRUCTION ENTRANCE	(CE)
[Symbol]	TOPSOILING	(TO)
[Symbol]	TEMPORARY SEEDING	(TS)
[Symbol]	PERMANENT SEEDING	(PS)
[Symbol]	MULCHING	(MU)
[Symbol]	CONSTRUCTION INLET PROTECTION	(CI)
[Pattern]	TEMPORARY PEDESTRIAN CONSTRUCTION CROSSING	
[Pattern]	TEMPORARY HAUL ROAD FILL	
[Pattern]	TEMPORARY HAUL ROAD	
[Symbol]	TEMPORARY STREAM CONSTRUCTION CROSSING	(SC)
[Symbol]	TEMPORARY PEDESTRIAN CONSTRUCTION CROSSING	(CC)
[Pattern]	TEMPORARY CULVERT CROSSING	
[Pattern]	TREE PROTECTION AREA	
[Pattern]	TEMPORARY GRAVEL GREENWAY	

PLAN
SCALE: 1"=60'

ISSUED FOR BID
FINAL PLAN SET

RESTORATION OF WOLF CREEK AT GOODE PARK

CIVIL
EROSION CONTROL PLANS

ROANOKE COUNTY, VIRGINIA

NO.	ISSUE	BY	DATE	FILE NAME
1	ISSUED FOR BID		09/13/20	EC-2 PLAN.dwg

EC-6A
SEQ.