
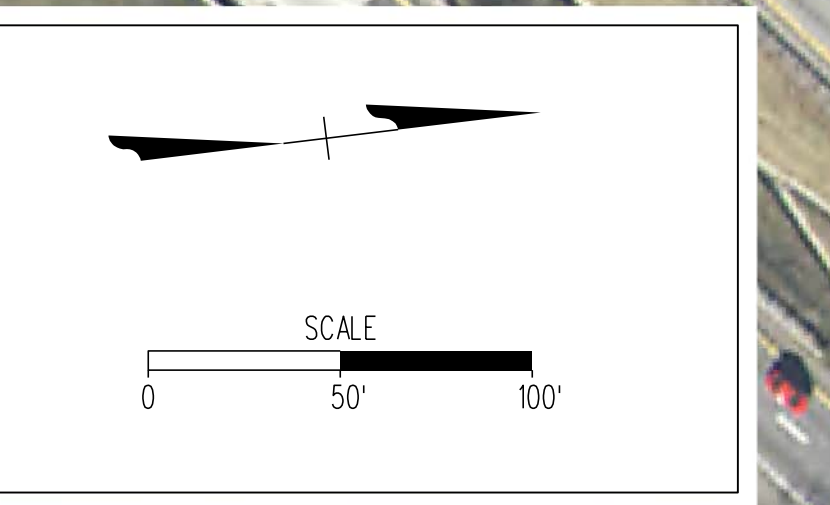


LEGEND


- PROP. FULL DEPTH PAVEMENT
- PROP. CONCRETE ISLAND OR TRUCK APRON
- PROP. MILL & OVERLAY
- PROP. GRASS
- EXISTING PAVEMENT REMOVAL
- CONSTRUCTION LIMITS IN CUTS
- CONSTRUCTION LIMITS IN FILLS
- PROP. GUARDRAIL
- PROP. CURB & GUTTER
- PROP. R/W LINE
- PROP. TEMP. CONSTRUCTION EASEMENT
- PROP. PERMANENT DRAINAGE EASEMENT
- EXISTING R/W LINE
- EXISTING WATER LINE
- EXISTING SEWER LINE
- 100 YR FEMA FLOODPLAIN
- POLE CONFLICT/
POTENTIAL POLE CONFLICT

RTE 460 AT DOW HOLLOW
Project ID: 11451
District ID: 0080-01

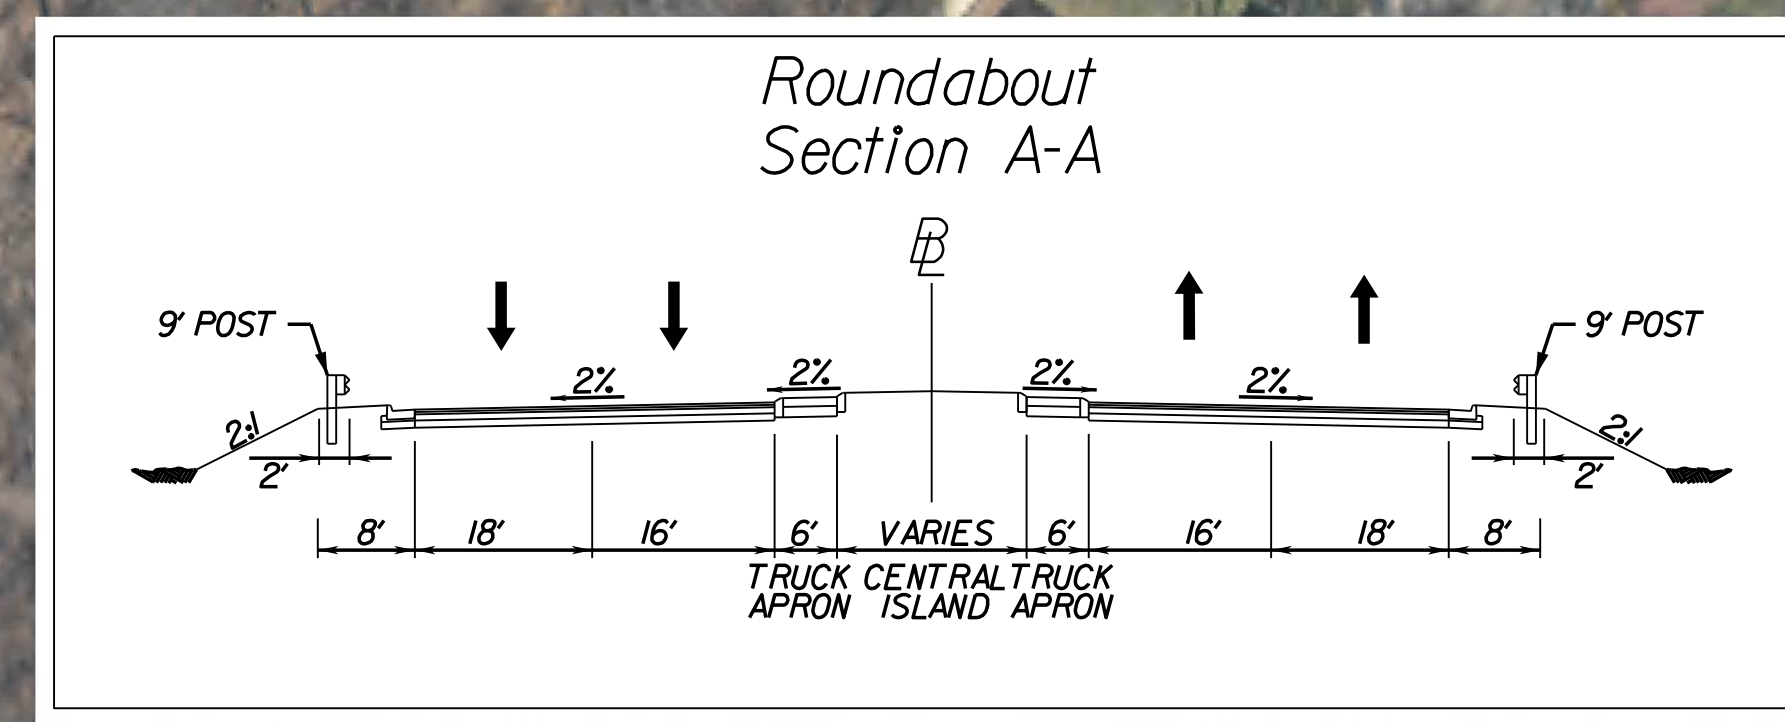

PARCEL	R/W (SF)	TCE (SF)
001	-	172
002	5,123	-
003	778	-
004	6,159	8,471
005	20,360	8,388
006	-	369

Note: Coordinate with I-81 widening project
if the two projects coincide during construction.

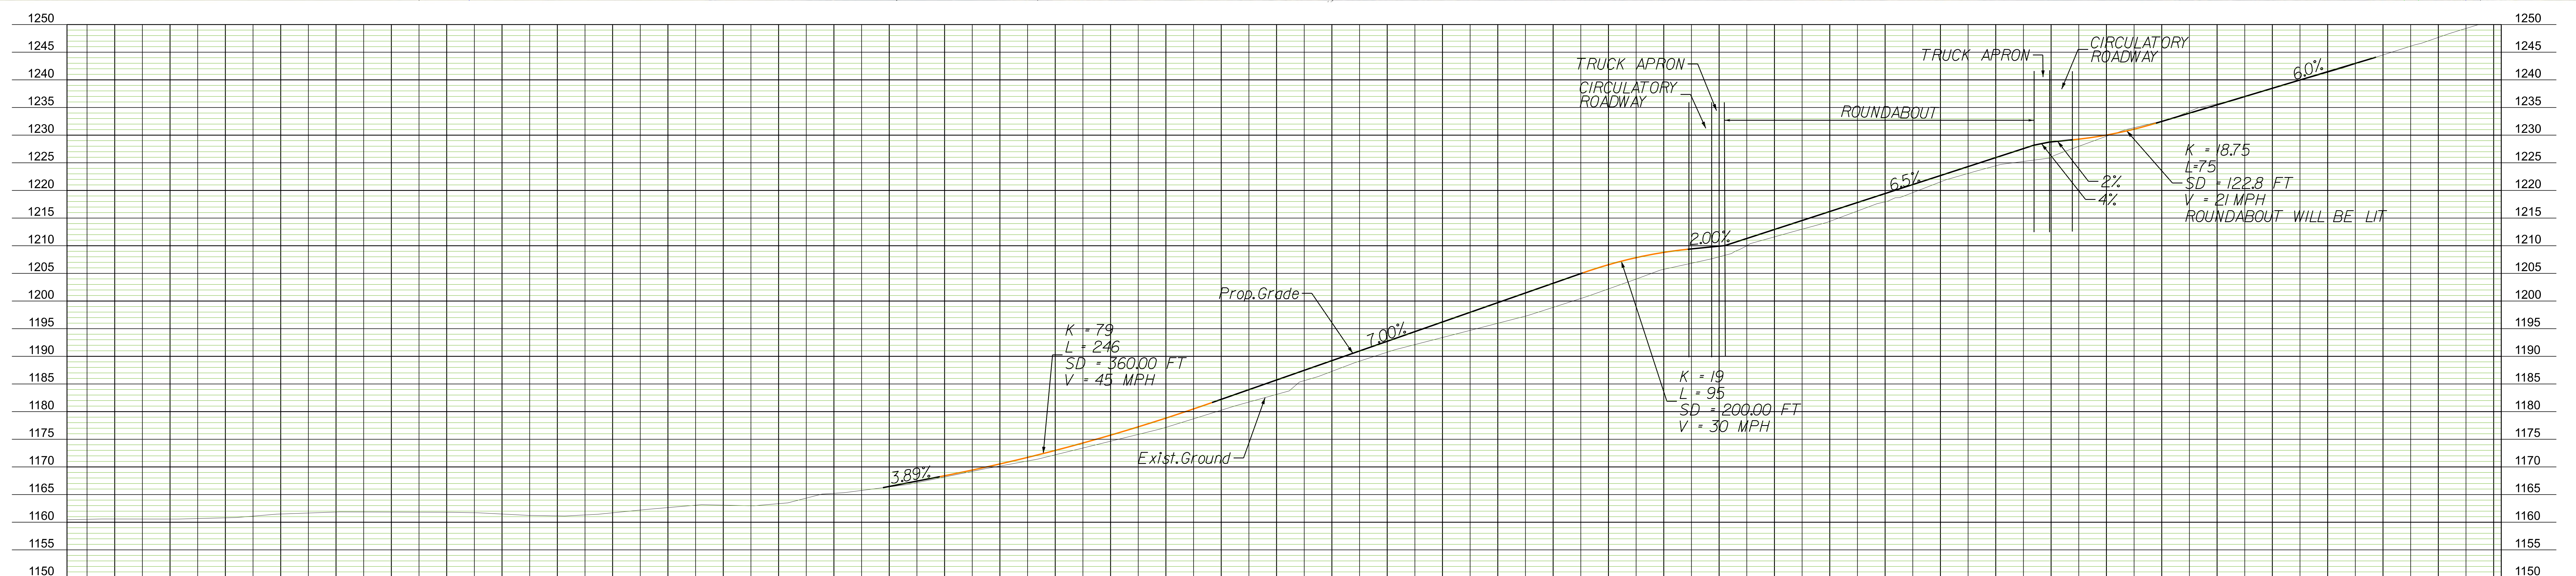

SCALE: 1" = 50' HORIZ.
1" = 10' VERT.